








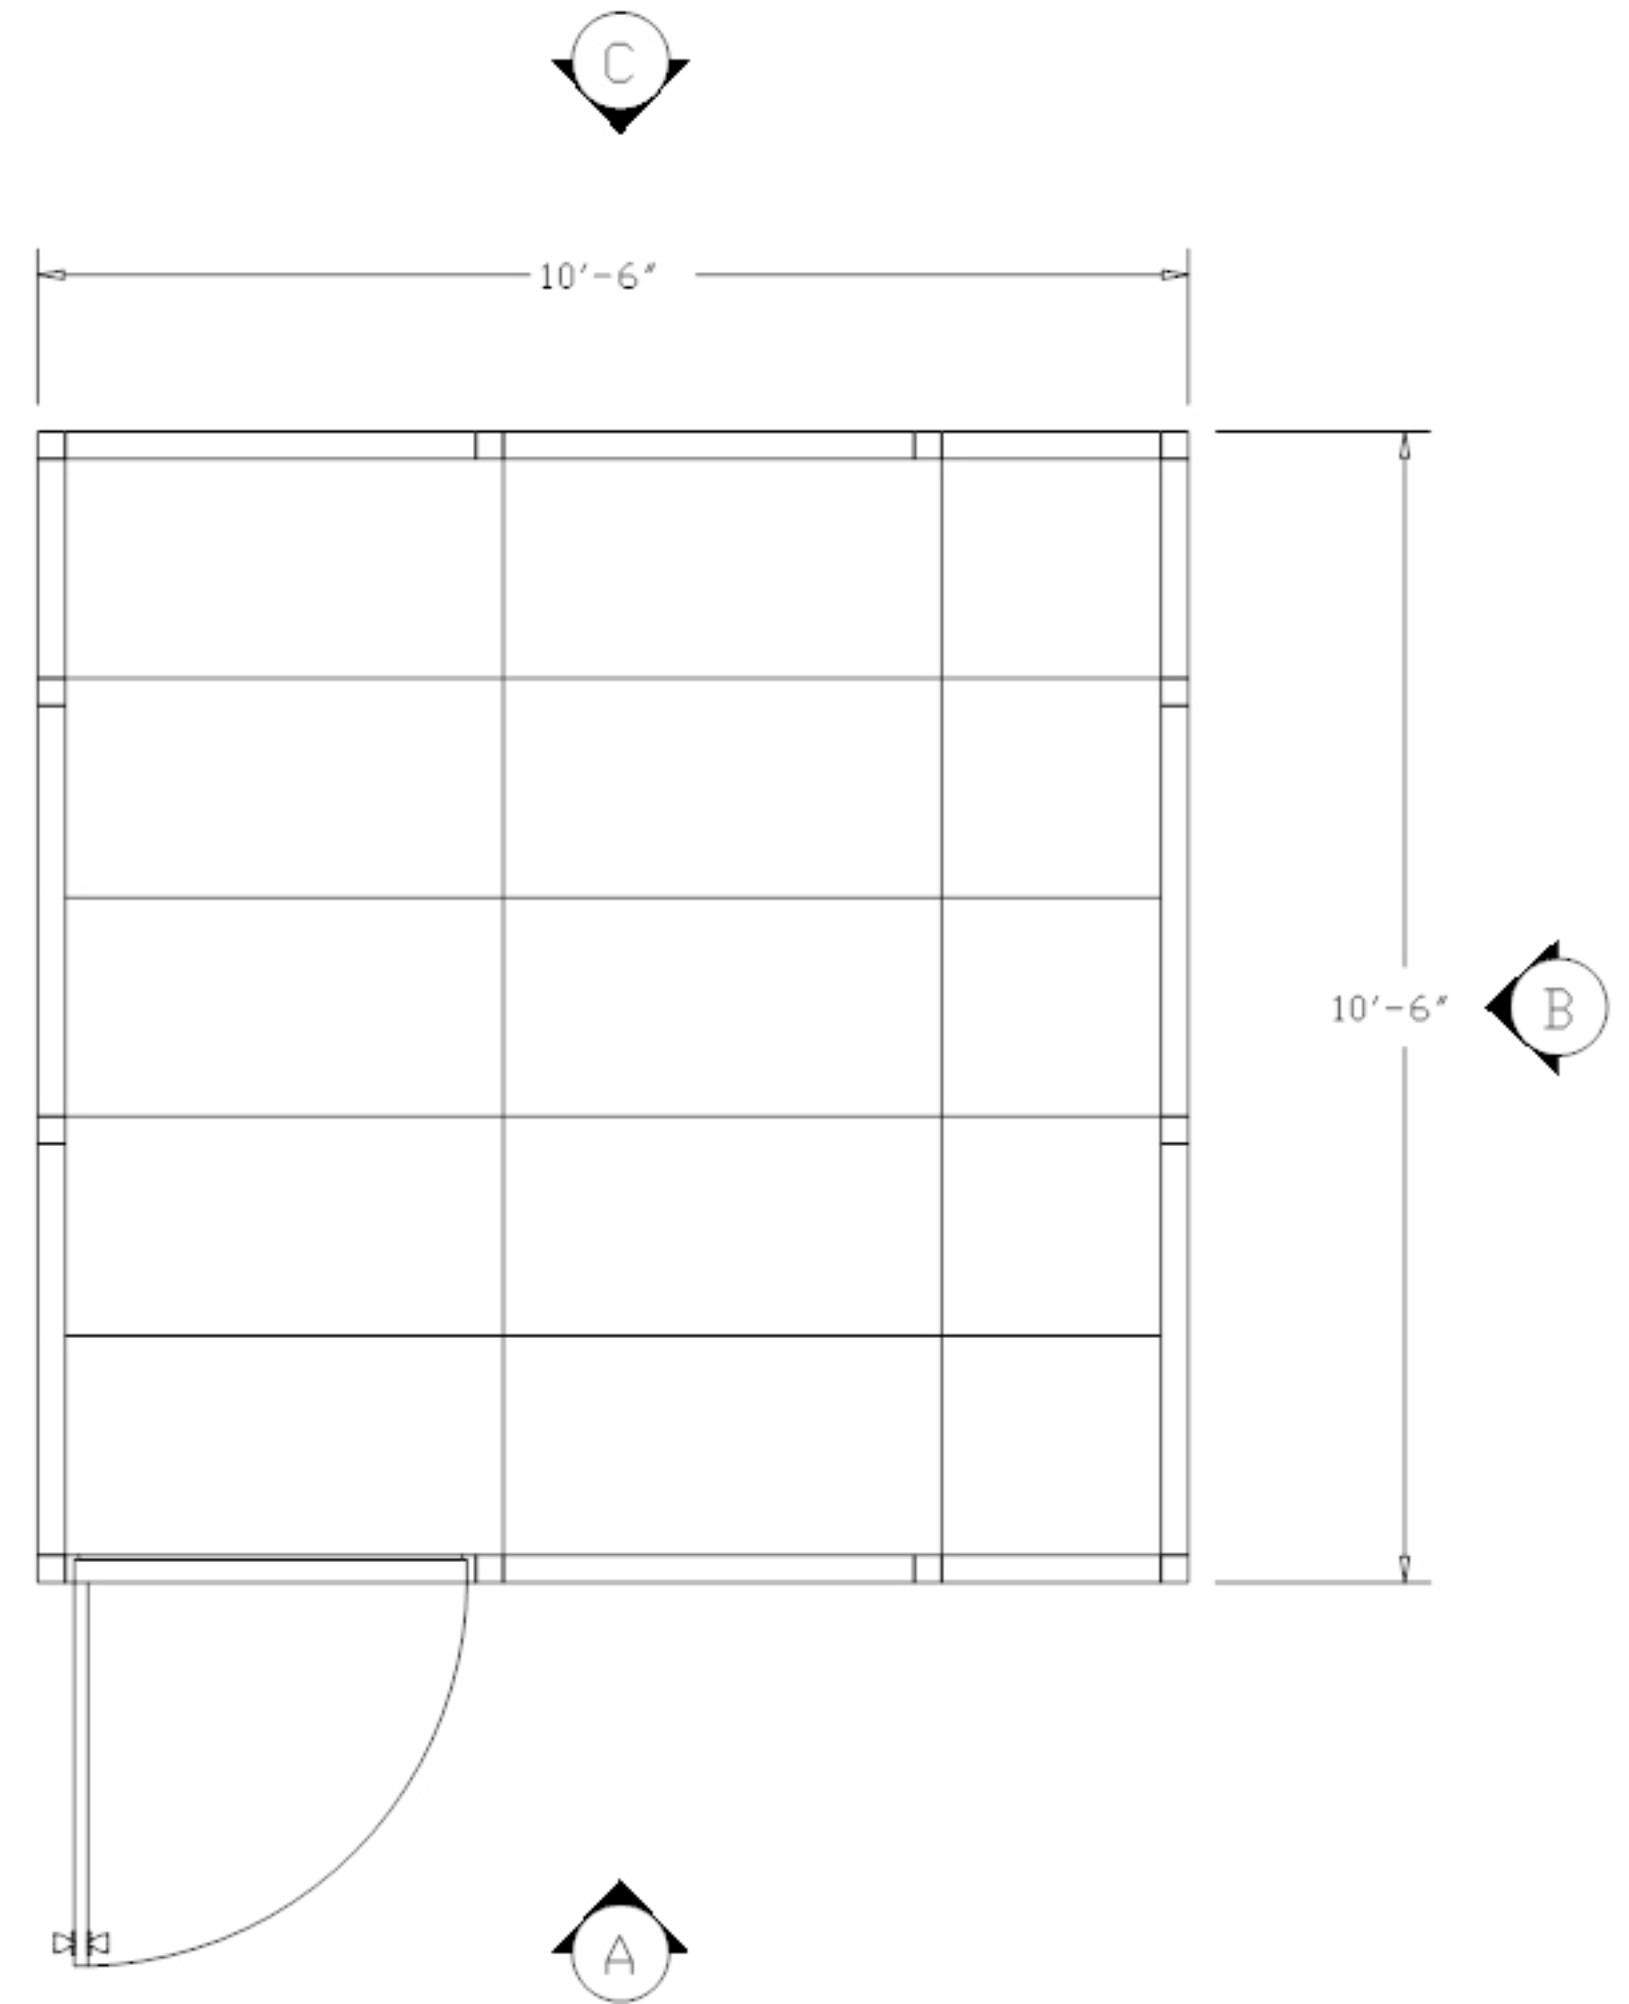
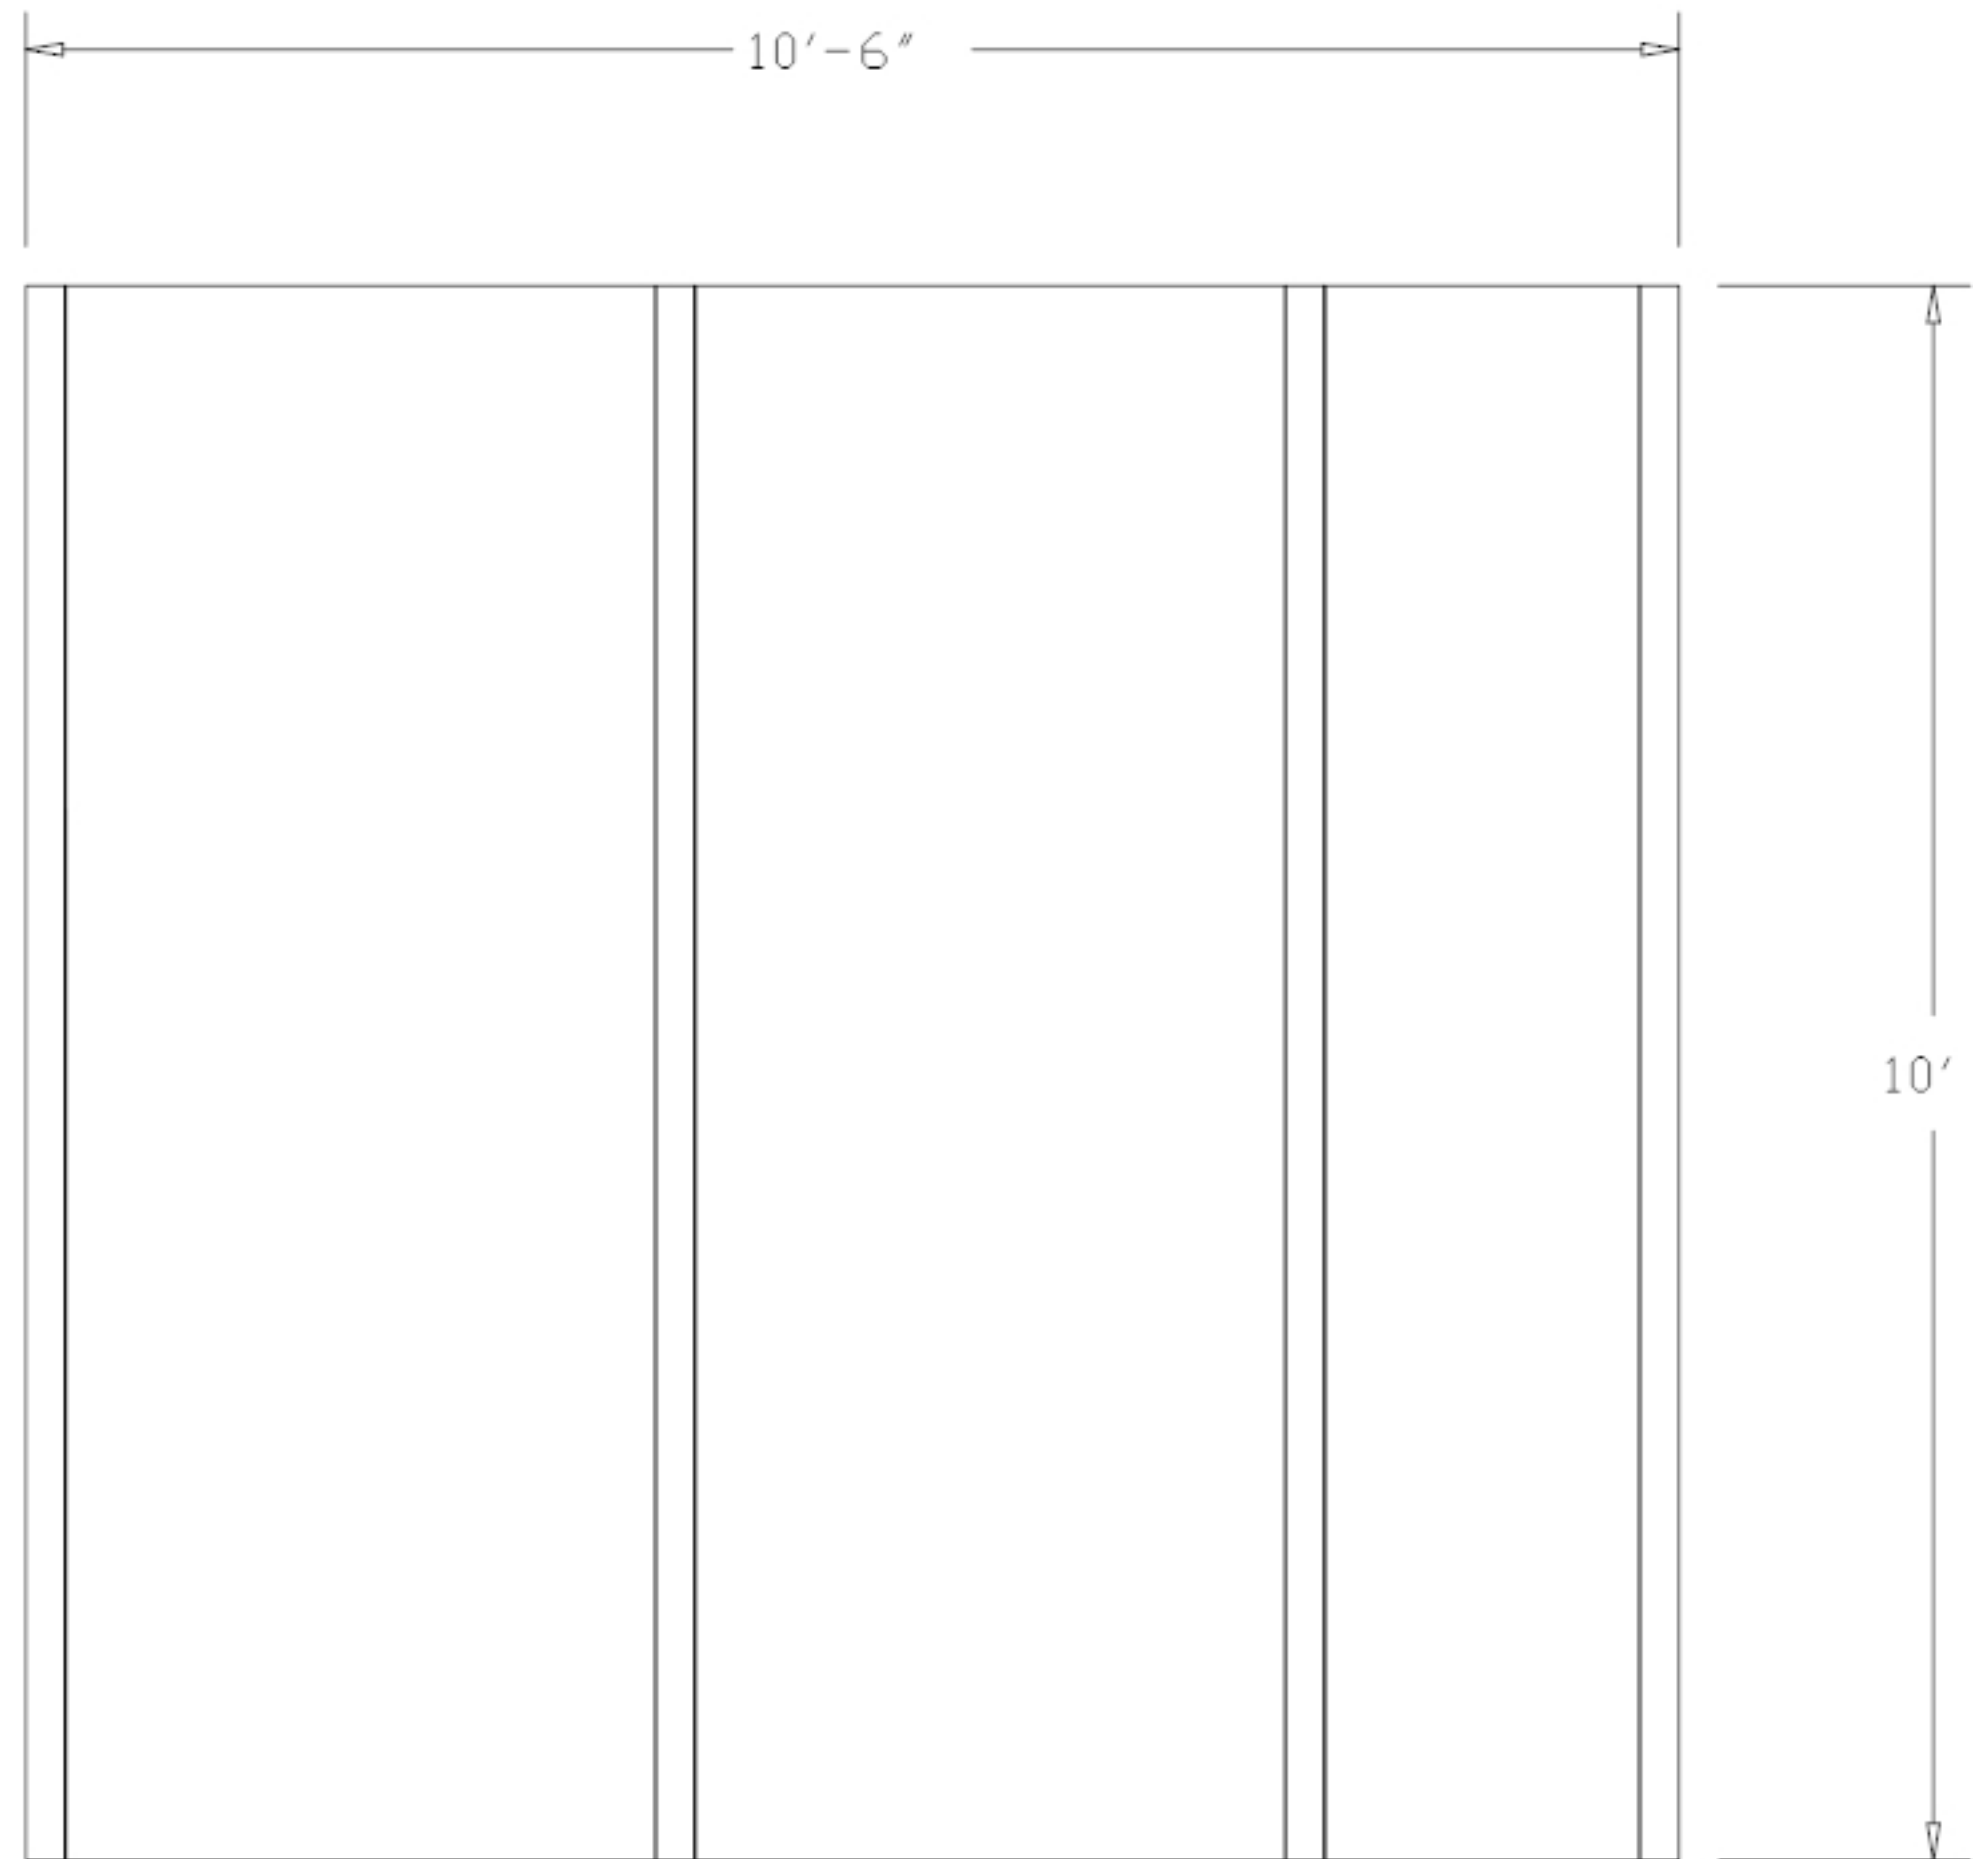
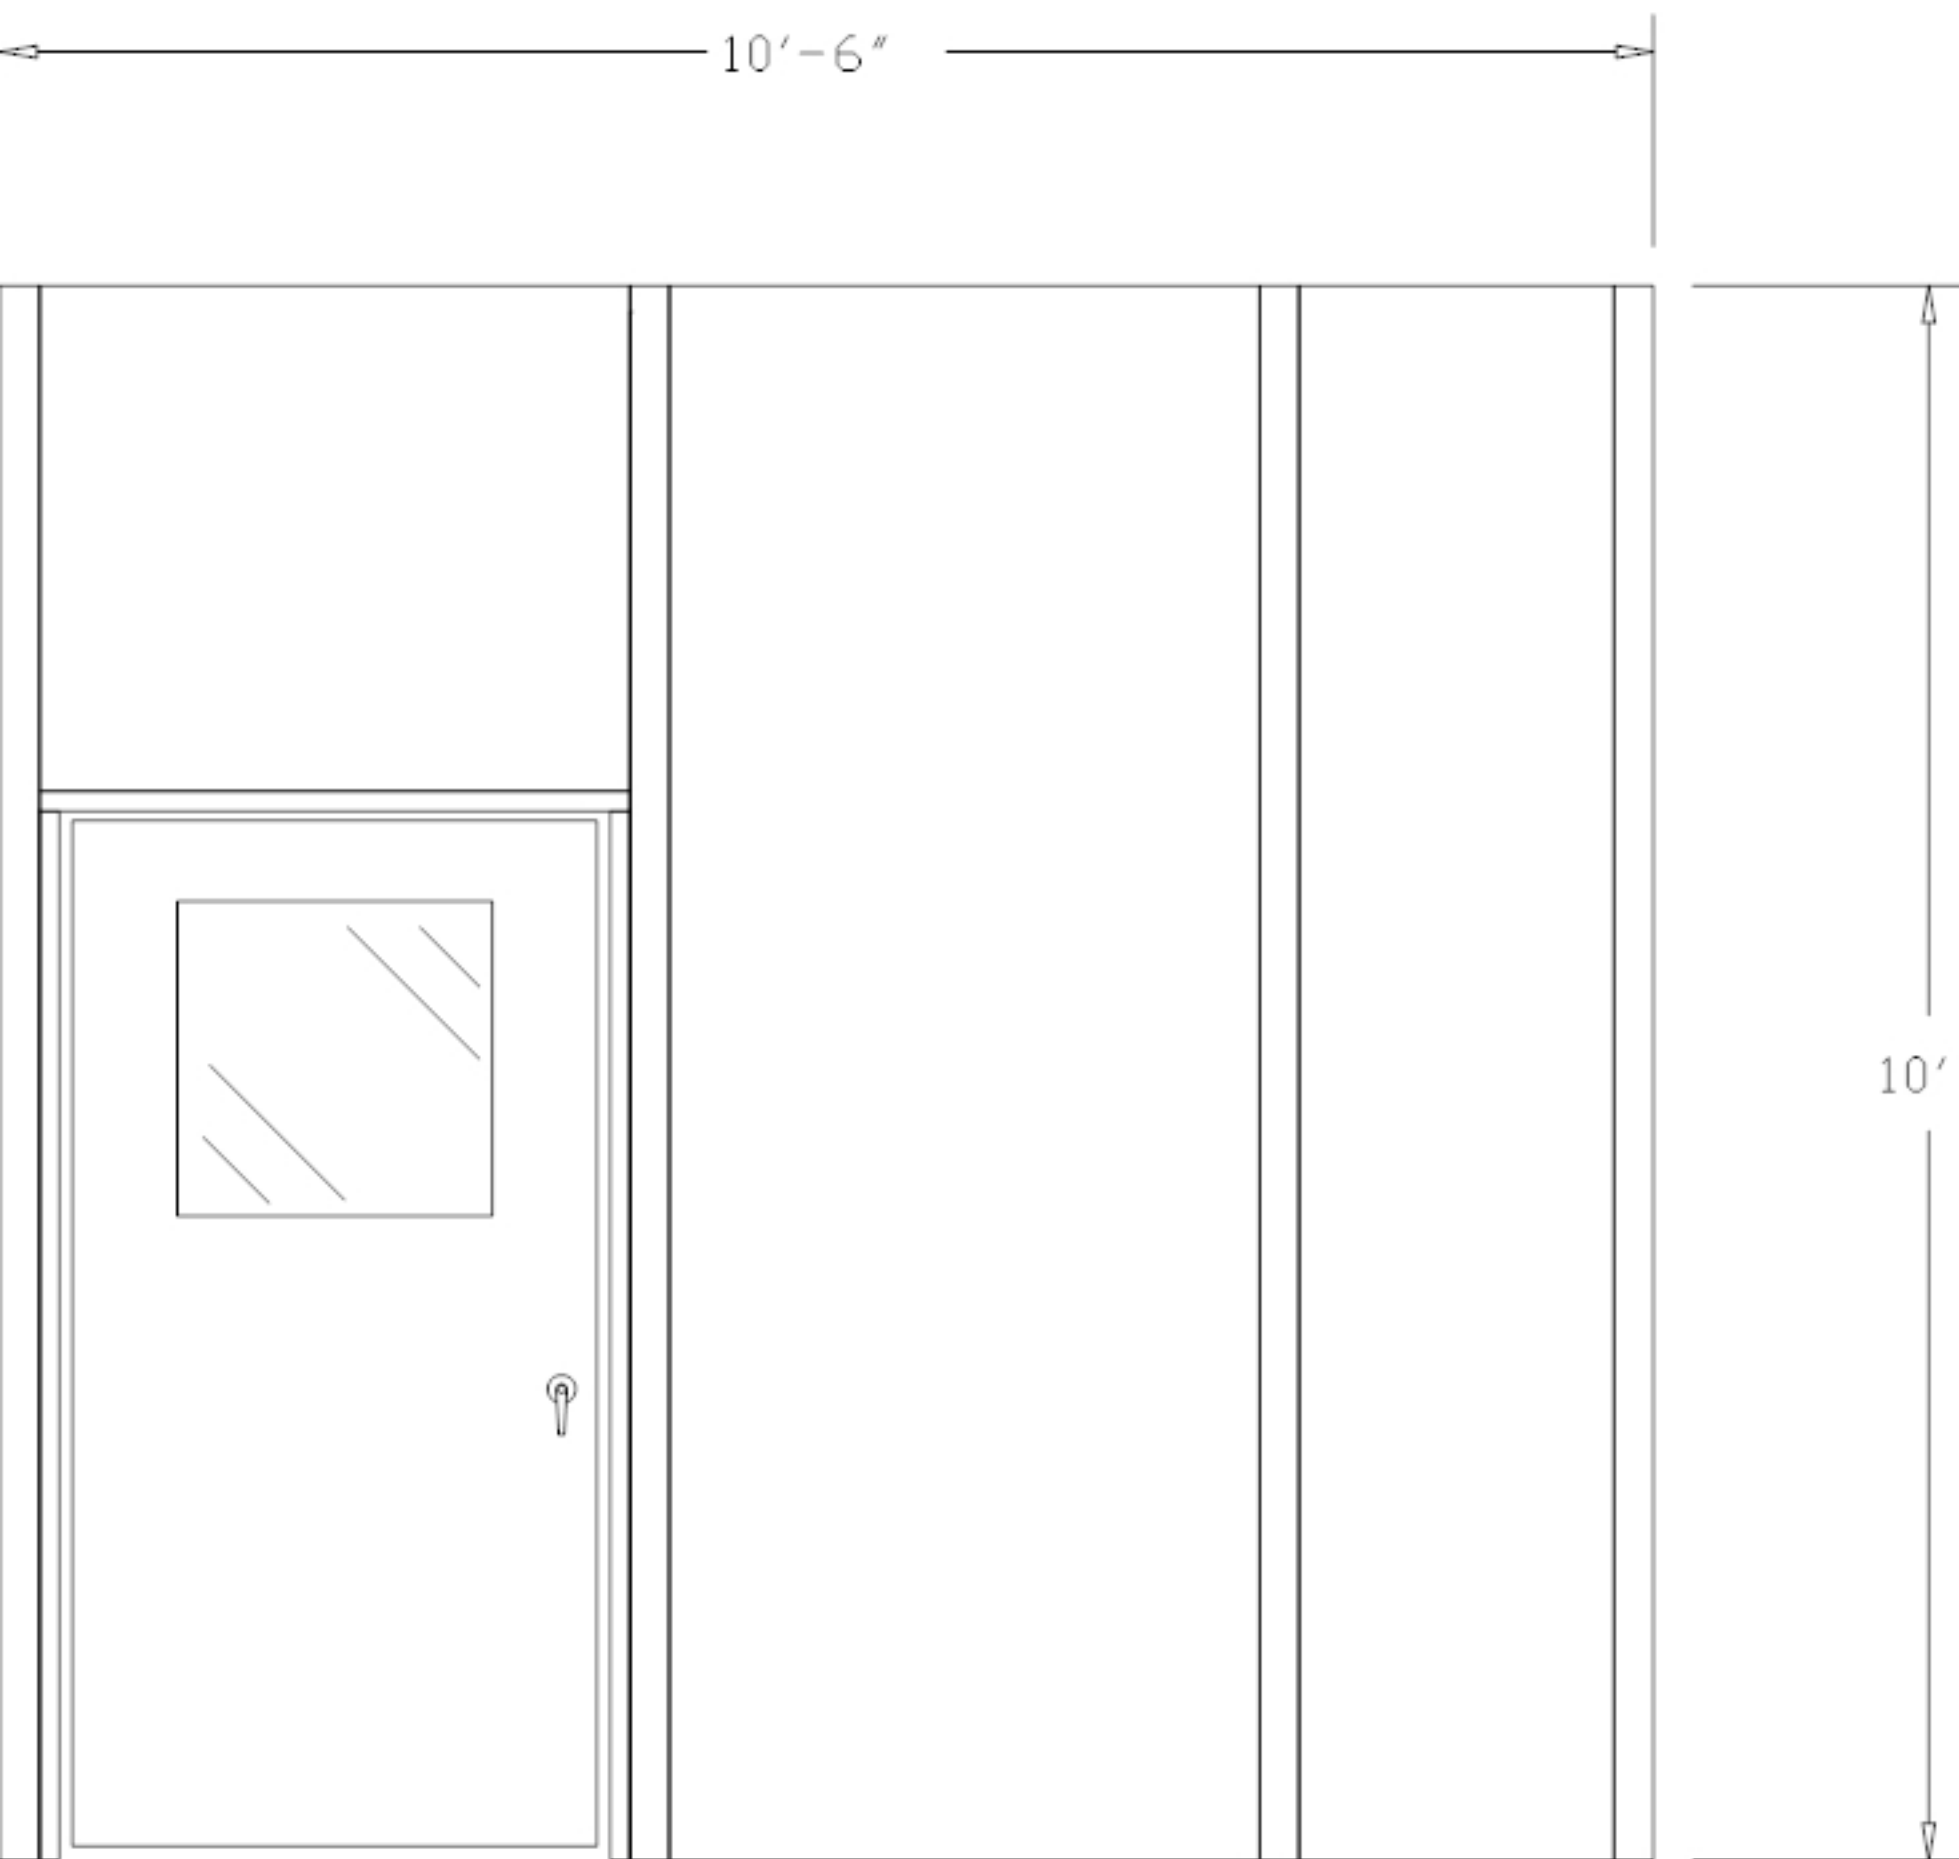


PLEASE MARK DESIRED LOCATION OF OPTIONS
 SHOWN IN LEGEND ON FLOOR PLAN
 HDW 101010

<u>DESCRIPTION</u>	<u>SYMBOL</u>	<u>DESIGNATION</u>
208V OUTLET		
TYP. EMERGENCY FLOOD LIGHTS		E/L
120V DUPLEX OUTLET		
LIGHT SWITCH	\$	\$
MAIN PANEL		
TYP. 2' X 4' LAY IN 4 TUBE CLEANROOM LIGHT FIXTURE		L/F
TYP. 2' X 4' FAN POWERED HEPA FILTER		F/U






"A" ELEVATION


HDW 101010


"B" ELEVATION

PLEASE MARK DESIRED LOCATION OF OPTIONS
 SHOWN IN LEGEND ON FLOOR PLAN
 HDW 101010

DESCRIPTION SYMBOL DESIGNATION


WINDOW PANEL =  = W/P

SOLID PANEL =  = S/P

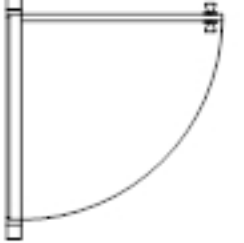42" X 80" DOOR
 W/ 2' X 2'
 WINDOW =  = D/L


DOUBLE DOOR
 W/ 2' X 2'
 WINDOW =  = DD/L


 D

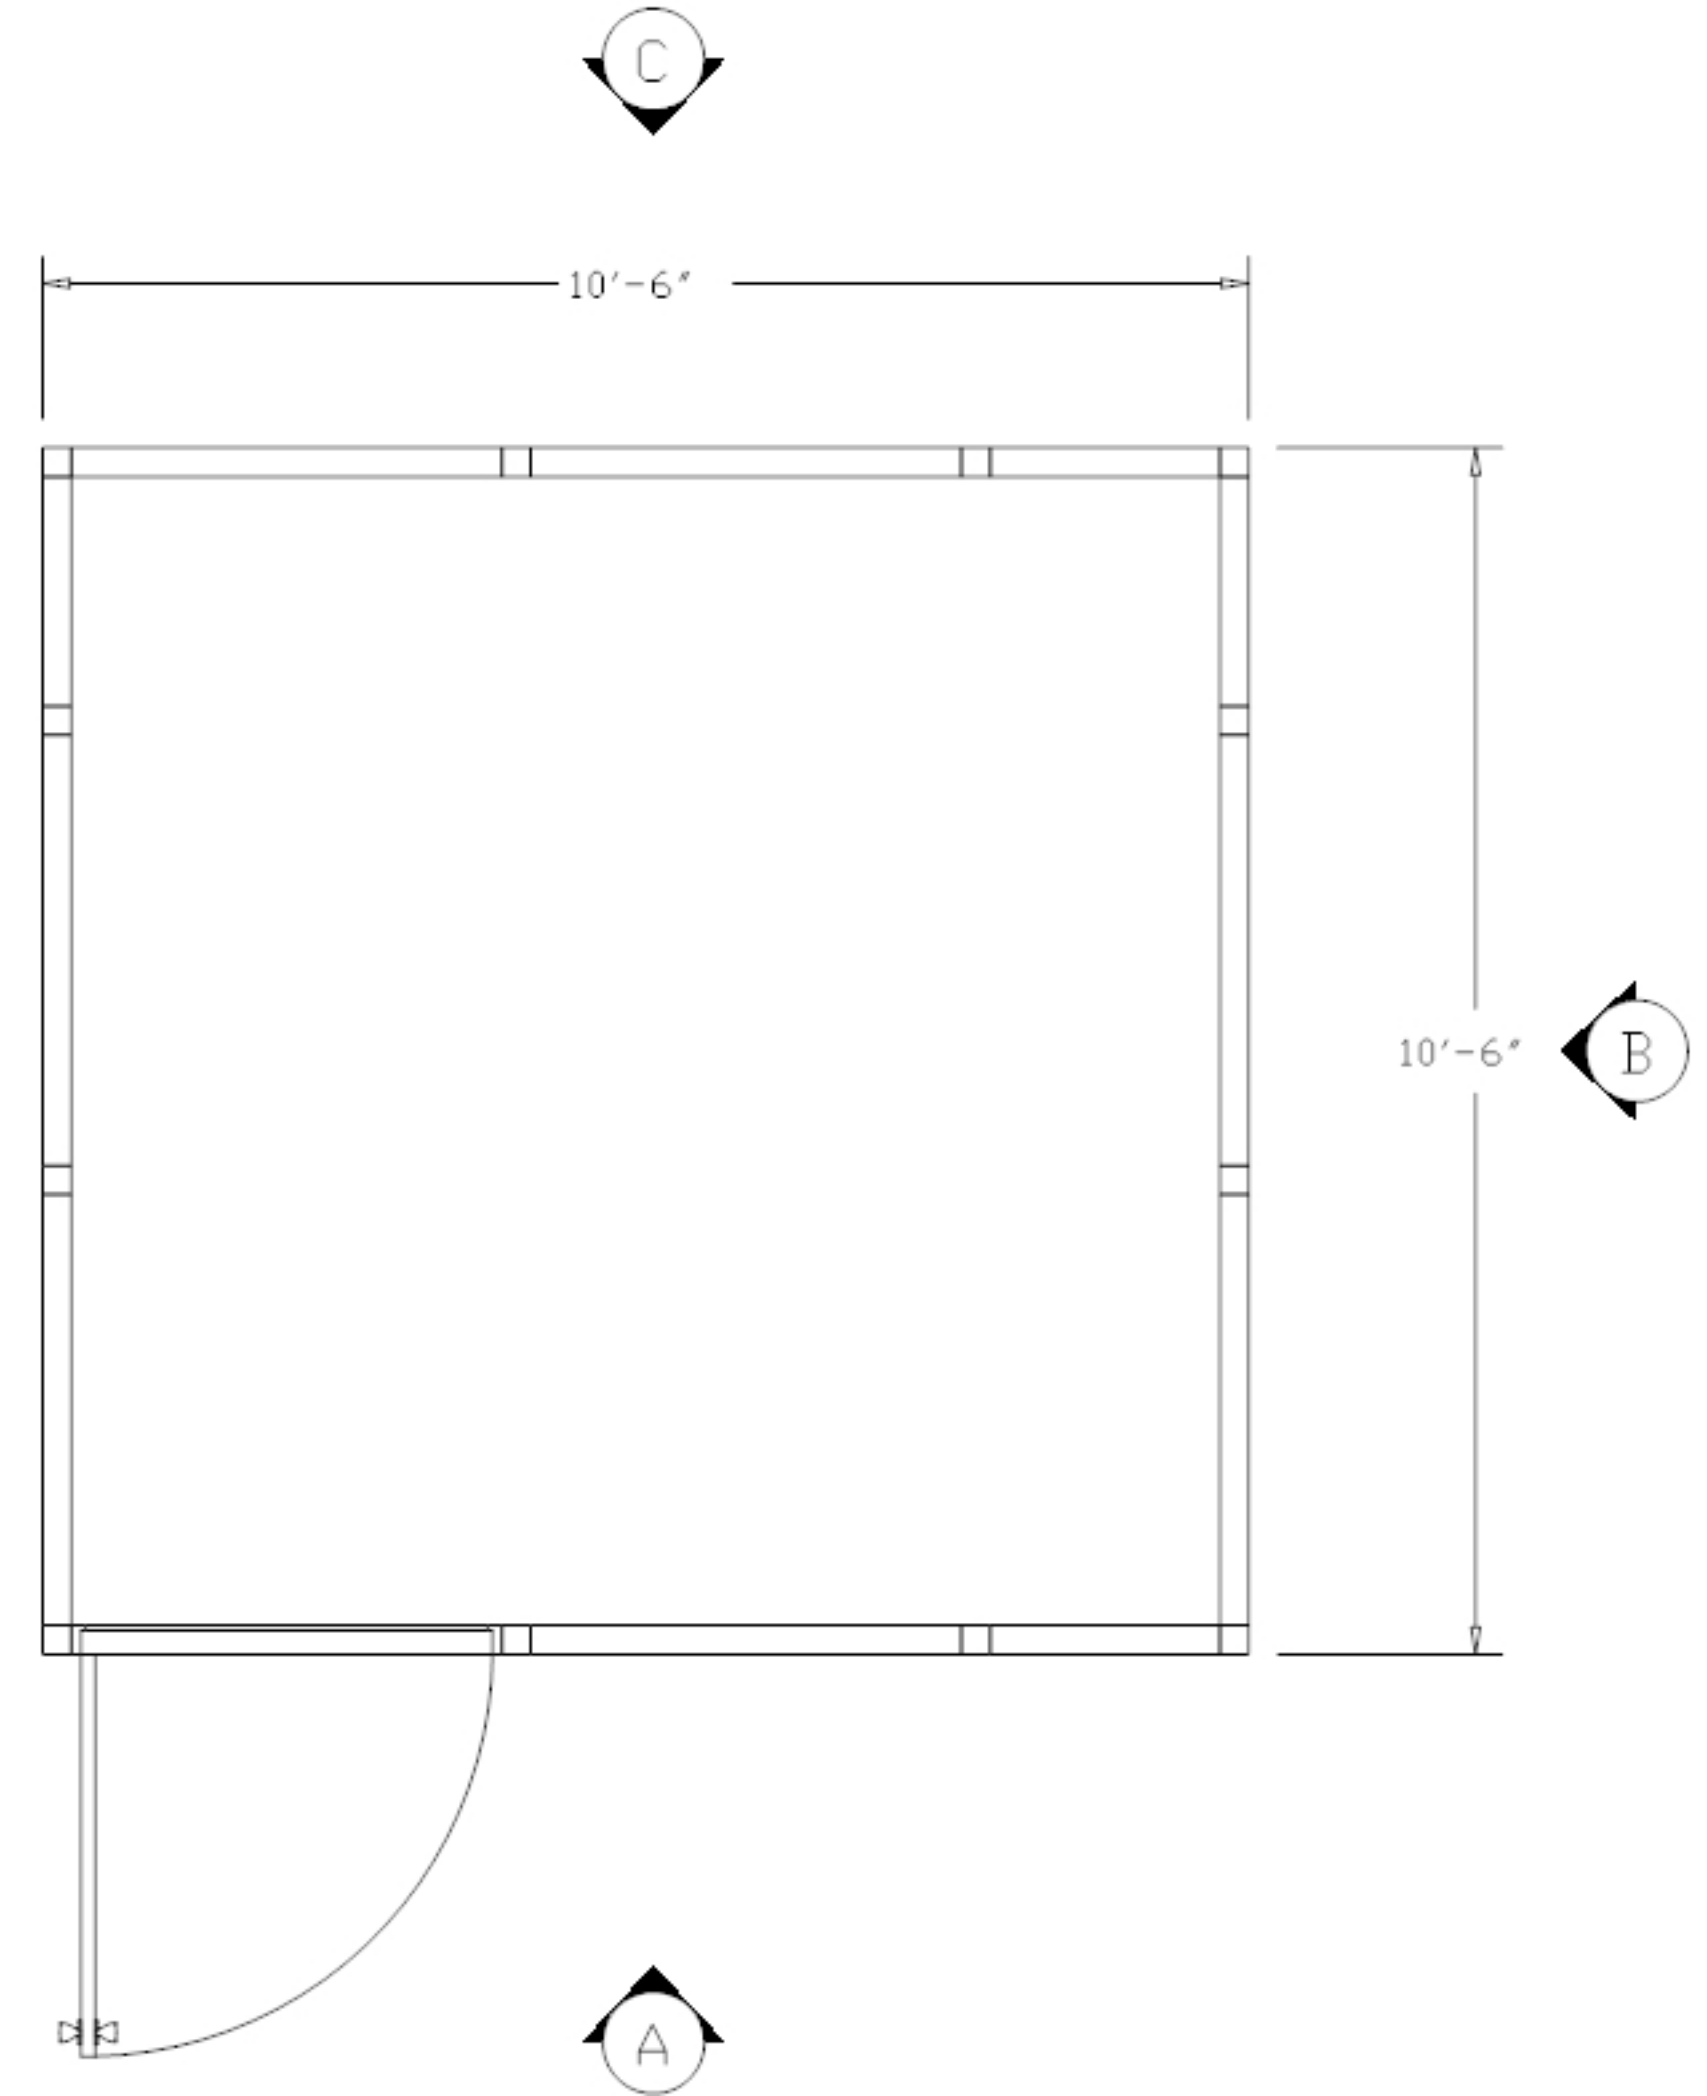

PLEASE MARK DESIRED LOCATION OF OPTIONS
 SHOWN IN LEGEND ON FLOOR PLAN
 HDW 101010

DESCRIPTION SYMBOL DESIGNATION

TYP. 2' X 4'
 LAY IN
 CEILING TILE =  = C/T

TYP. 2' X 4'
 LAY IN 4 TUBE
 CLEANROOM
 LIGHT FIXTURE =  = L/F

TYP. 2' X 4'
 FAN POWERED
 HEPA FILTER =  = F/U

 D

