






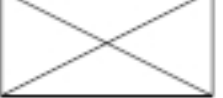
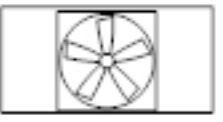
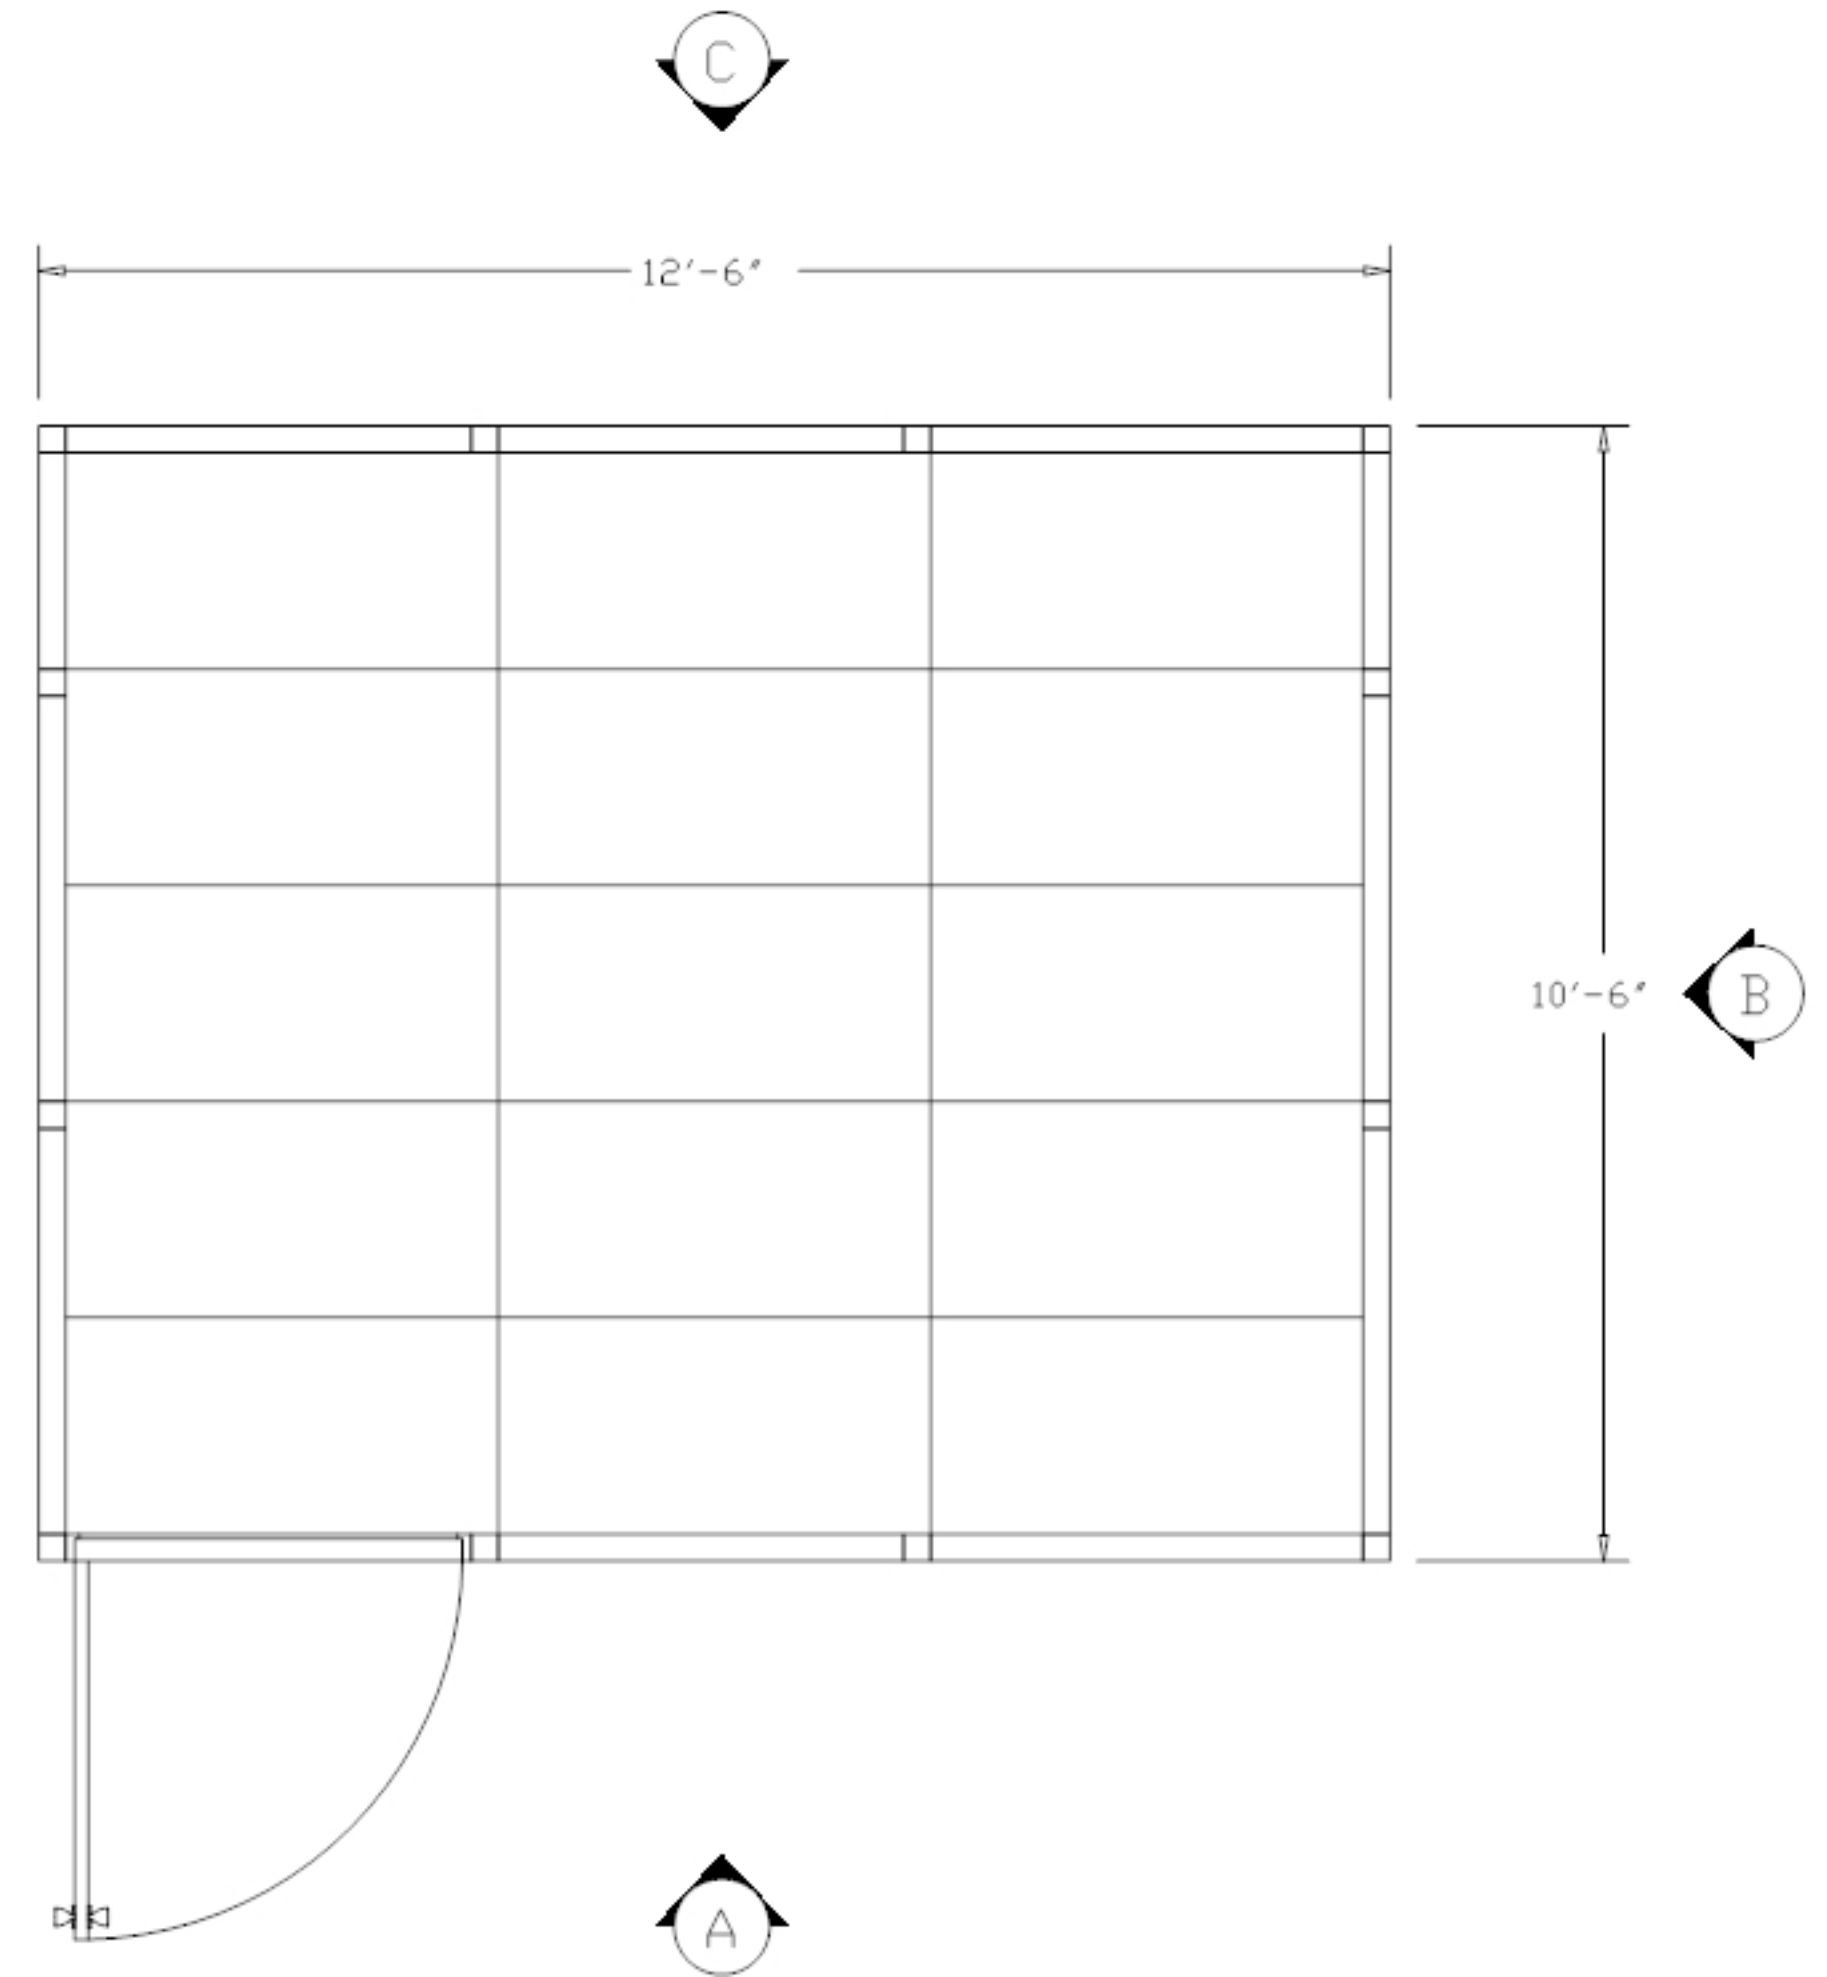
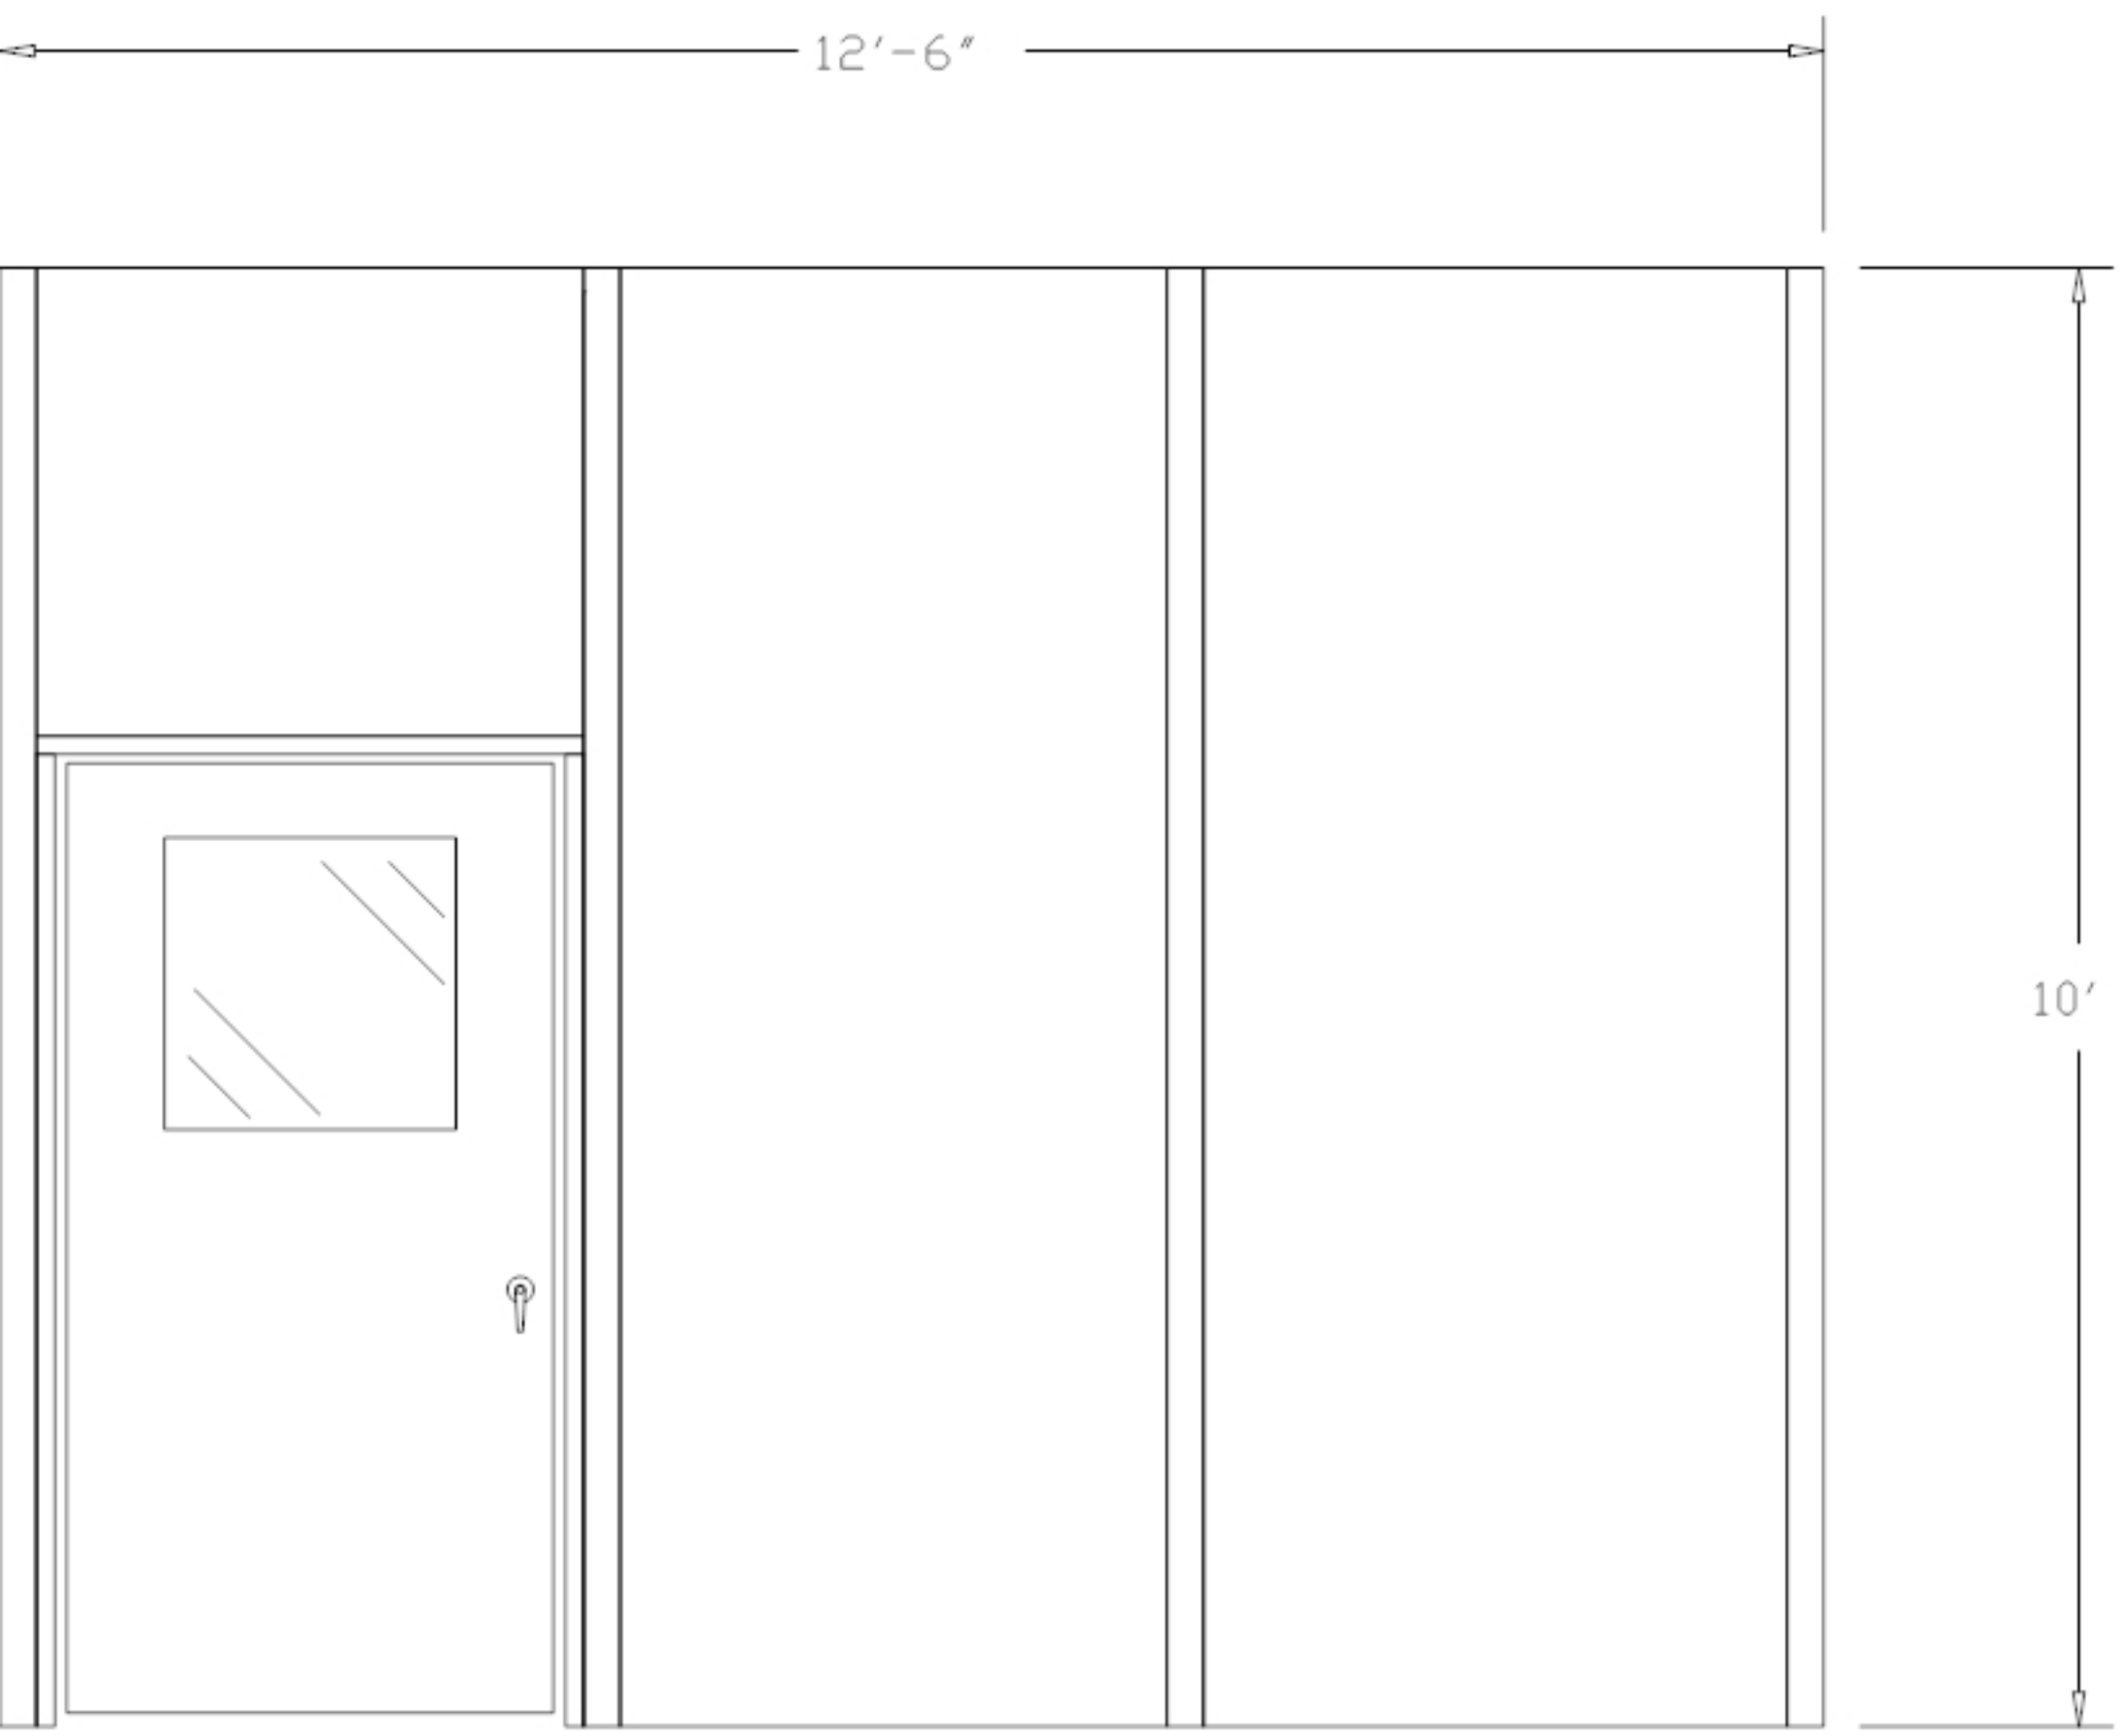


PLEASE MARK DESIRED LOCATION OF OPTIONS  
 SHOWN IN LEGEND ON FLOOR PLAN  
 HDW 101210


<u>DESCRIPTION</u>	<u>SYMBOL</u>	<u>DESIGNATION</u>
208V OUTLET =		
TYP. EMERGENCY FLOOD LIGHTS =		E/L
120V DUPLEX OUTLET =		
LIGHT SWITCH =	\$	\$
MAIN PANEL =		
TYP. 2' X 4' LAY IN 4 TUBE CLEANROOM LIGHT FIXTURE =		L/F
TYP. 2' X 4' FAN POWERED HEPA FILTER =		F/U





"A" ELEVATION

HDW 101210

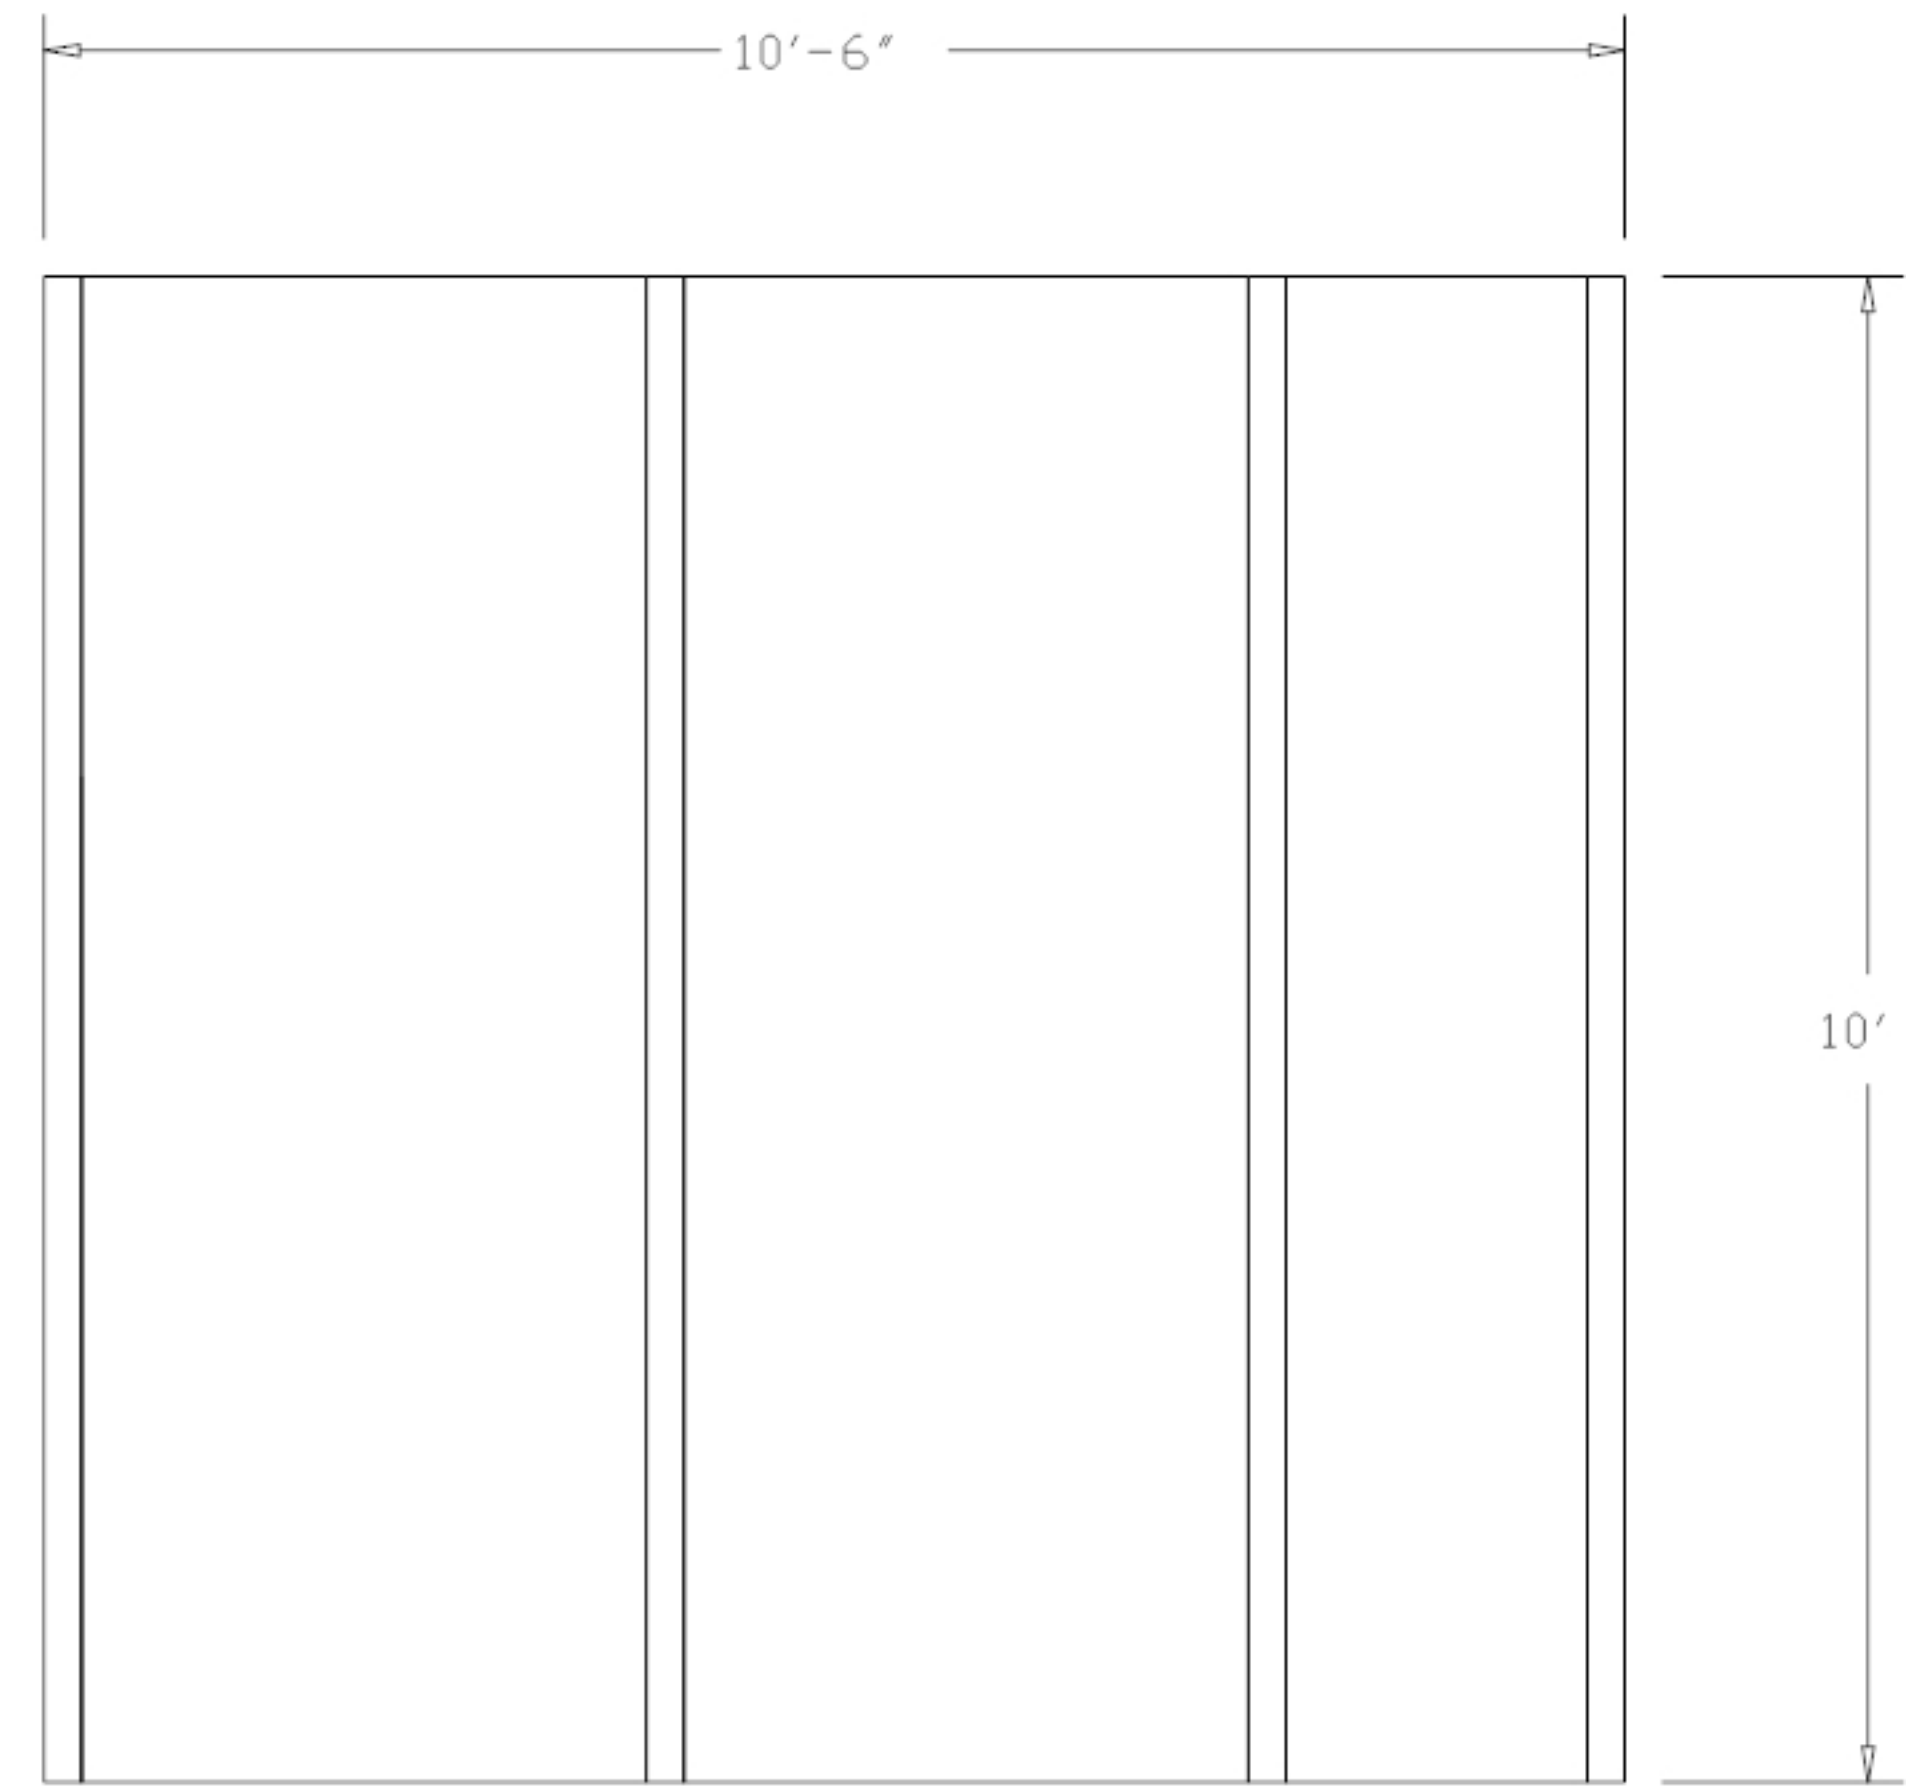


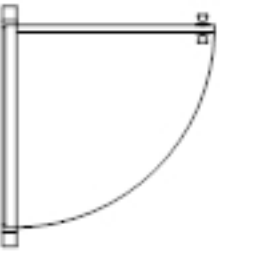
"B" ELEVATION

PLEASE MARK DESIRED LOCATION OF OPTIONS  
 SHOWN IN LEGEND ON FLOOR PLAN  
 HDW 101210

DESCRIPTION                      SYMBOL                      DESIGNATION


WINDOW PANEL    =        =    W/P

SOLID PANEL        =        =    S/P




42" X 80" DOOR  
 W/ 2' X 2'  
 WINDOW            =        =    D/L

DOUBLE DOOR  
 W/ 2' X 2'  
 WINDOW            =        =    DD/L

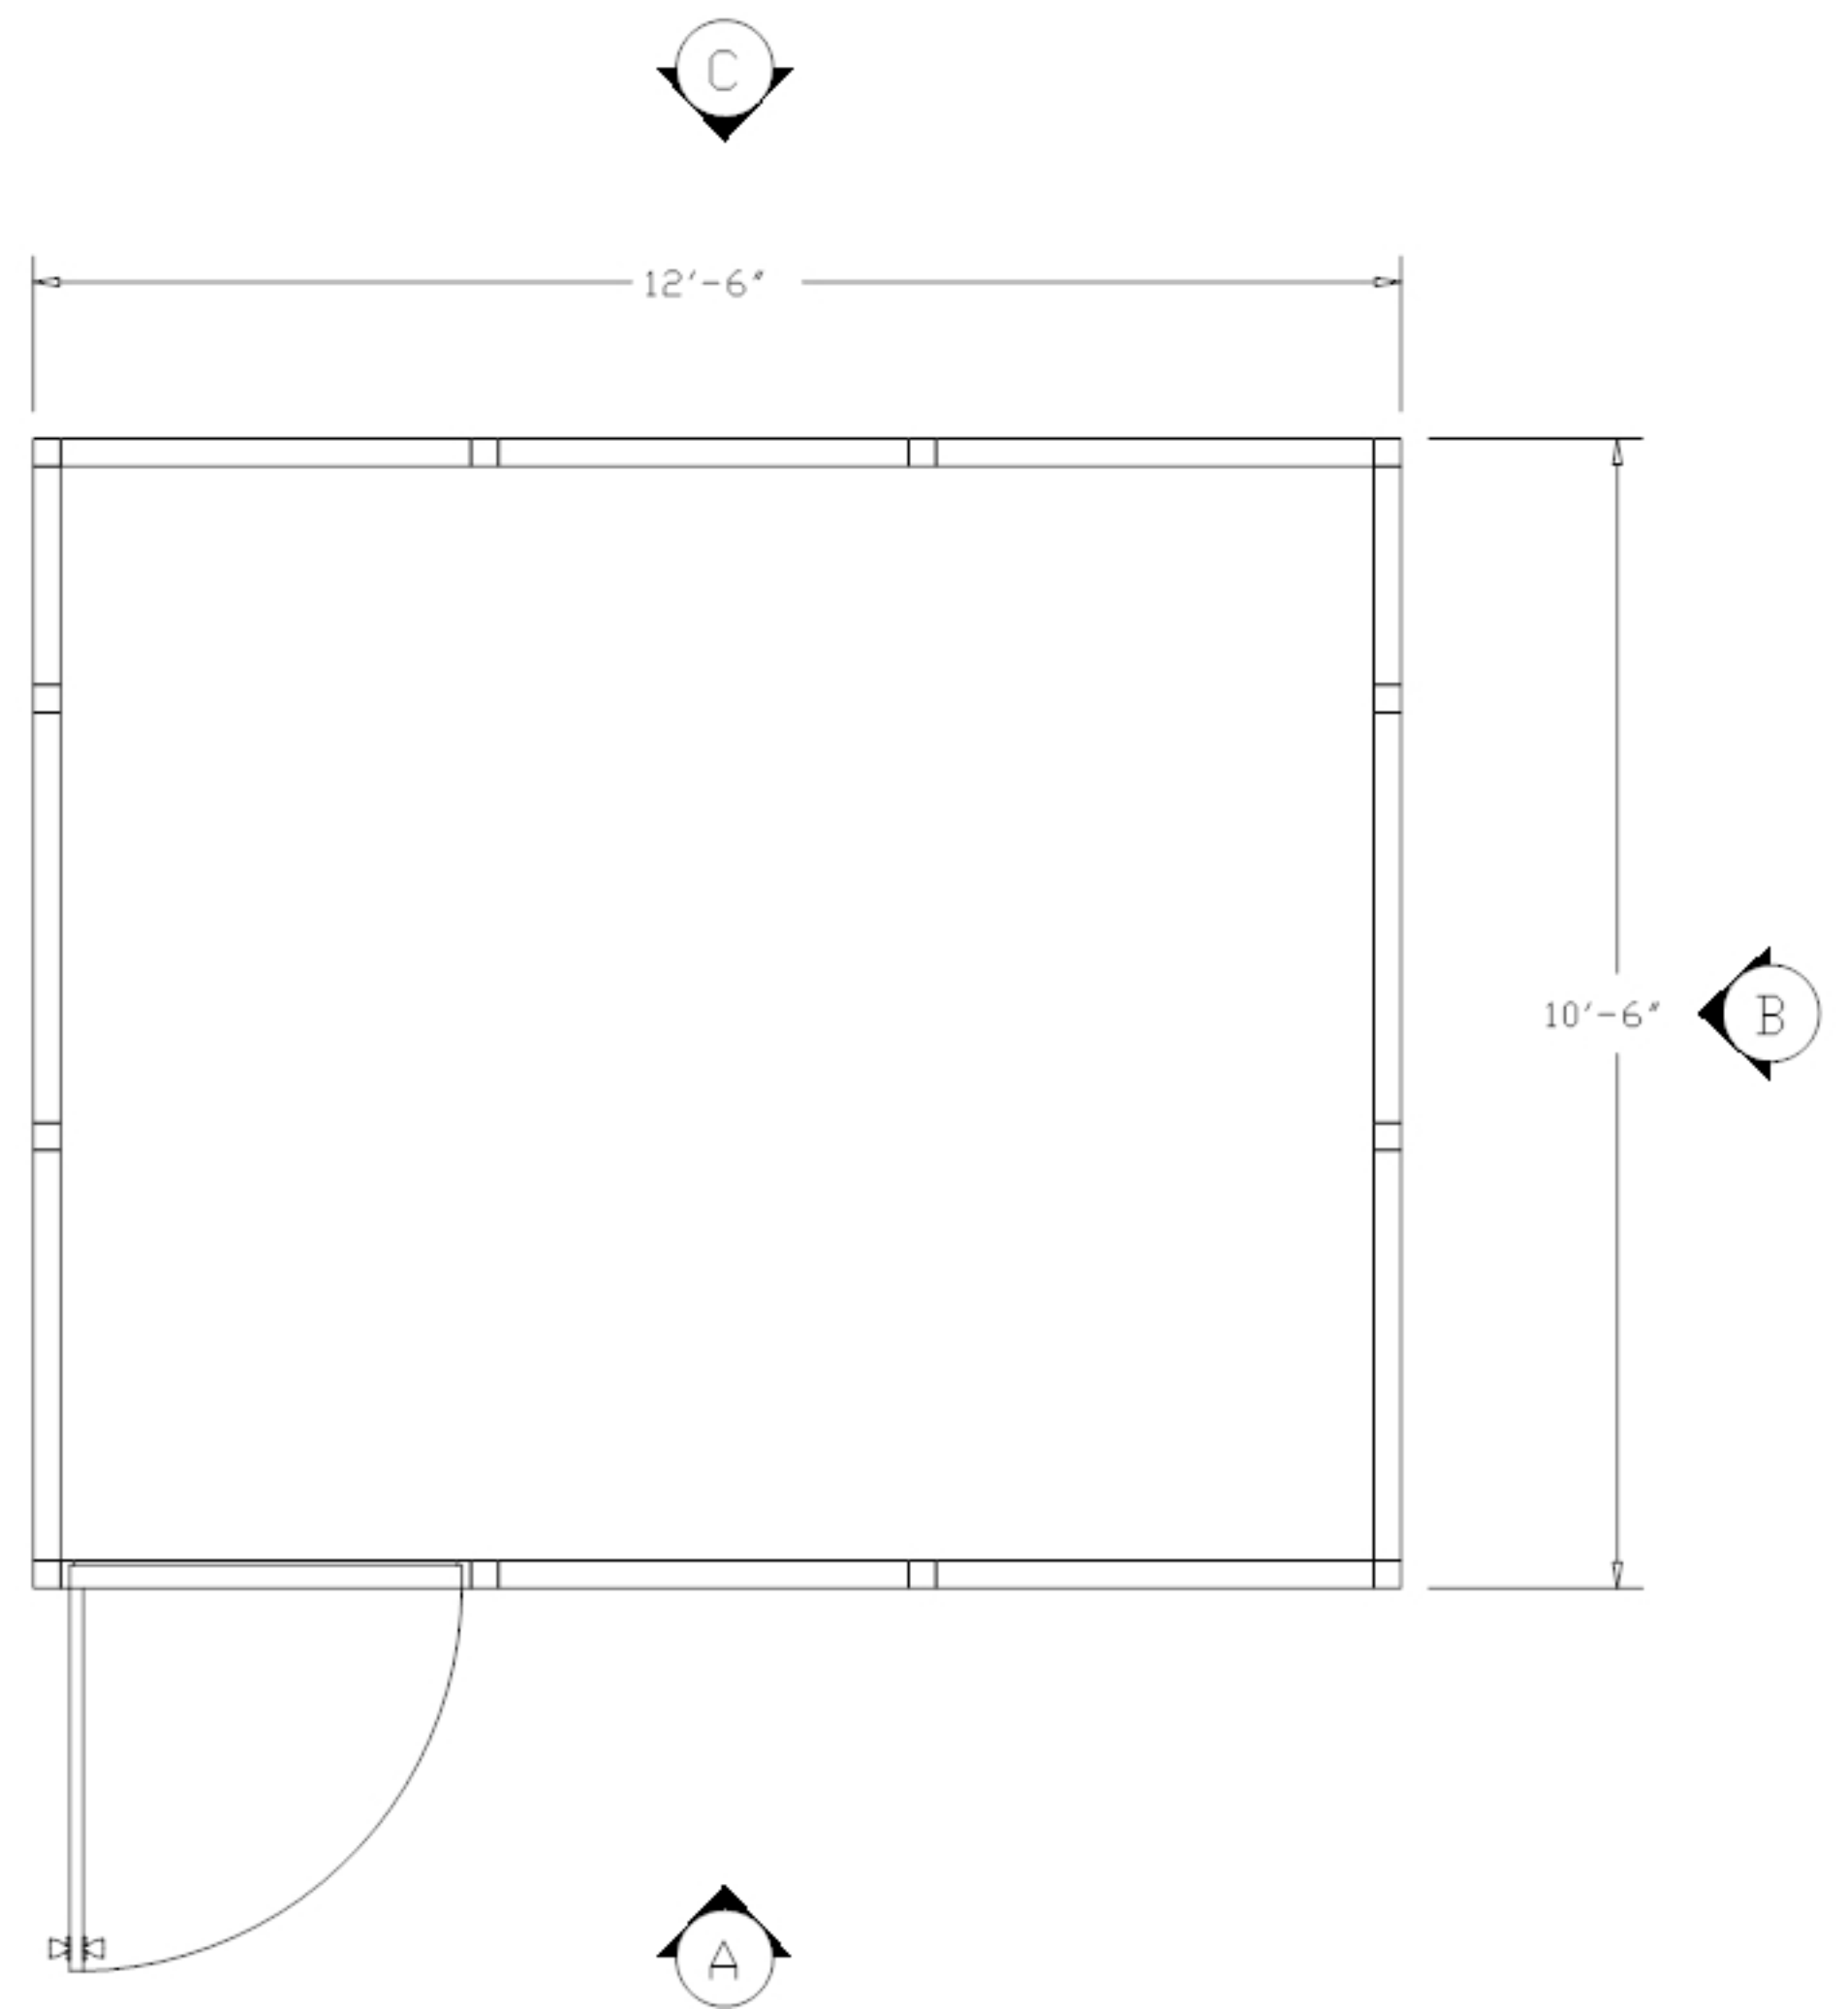 D



PLEASE MARK DESIRED LOCATION OF OPTIONS  
 SHOWN IN LEGEND ON FLOOR PLAN  
 HDW 101210

<u>DESCRIPTION</u>	<u>SYMBOL</u>	<u>DESIGNATION</u>
TYP. 2' X 4' LAY IN CEILING TILE	= 	= C/T
TYP. 2' X 4' LAY IN 4 TUBE CLEANROOM LIGHT FIXTURE	= 	= L/F
TYP. 2' X 4' FAN POWERED HEPA FILTER	= 	= F/U

D

