










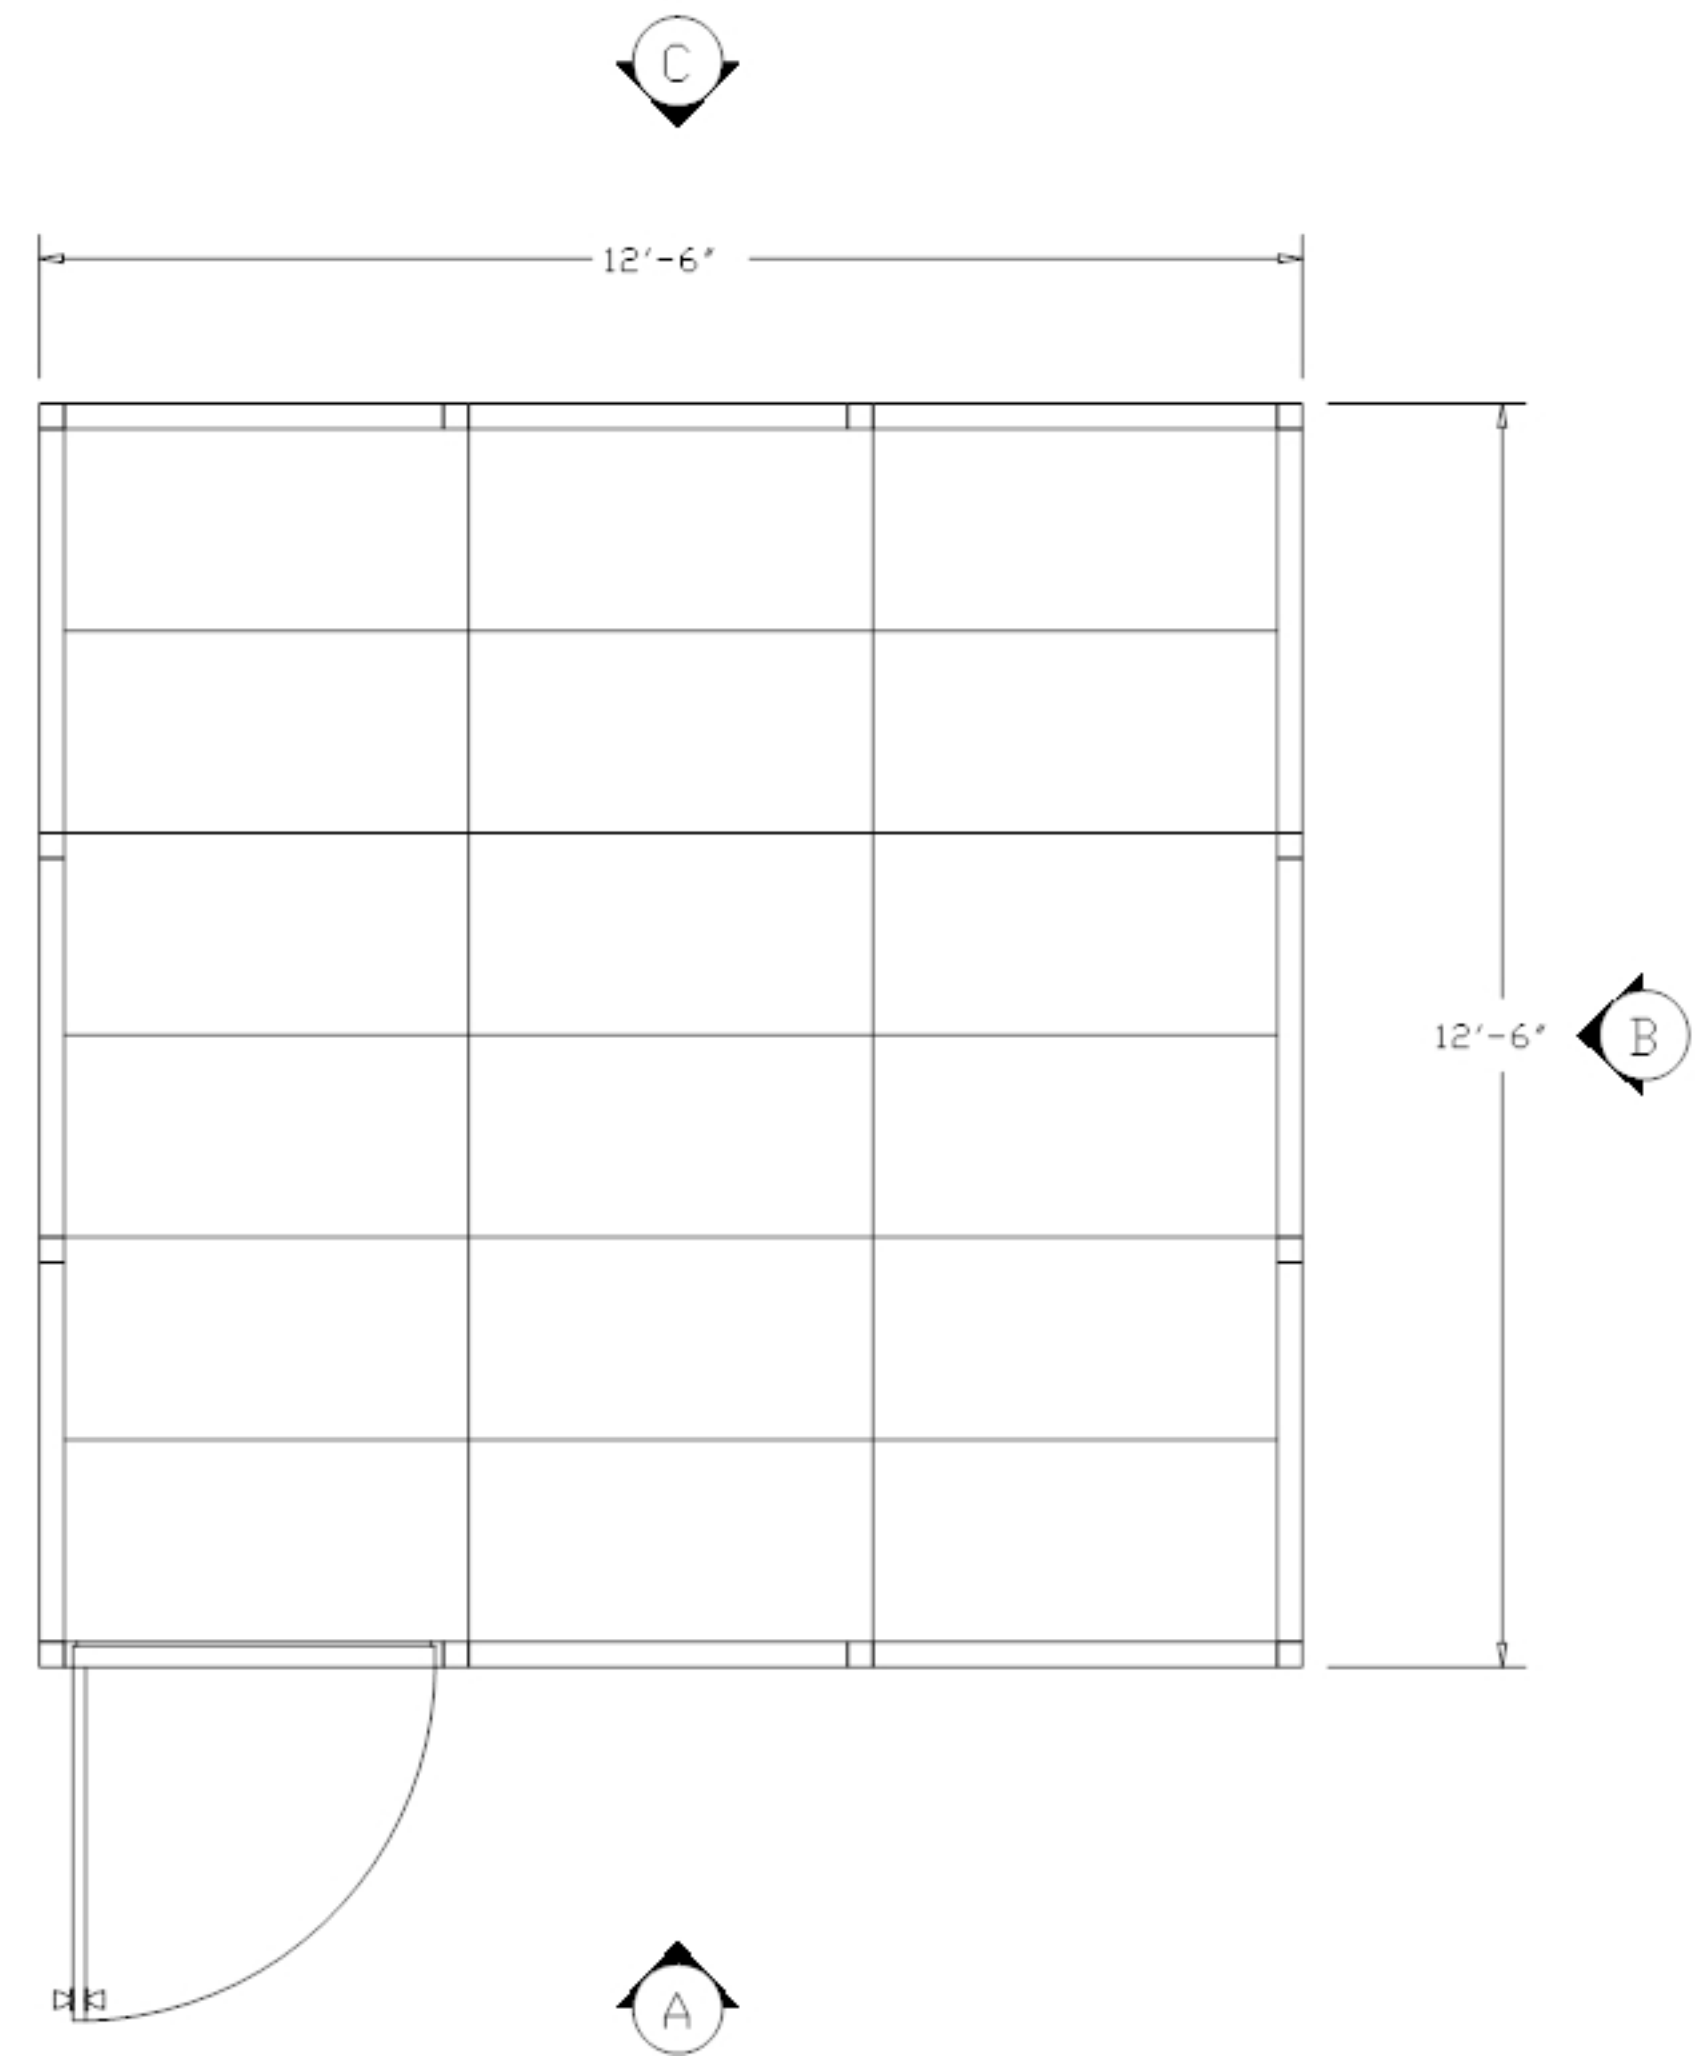



PLEASE MARK DESIRED LOCATION OF OPTIONS

SHOWN IN LEGEND ON FLOOR PLAN

HDW 121210


<u>DESCRIPTION</u>	<u>SYMBOL</u>	<u>DESIGNATION</u>
208V OUTLET =		= 
TYP. EMERGENCY FLOOD LIGHTS =		= E/L
120V DUPLEX OUTLET =		= 
LIGHT SWITCH =		= 
MAIN PANEL =		= 
TYP. 2' X 4' LAY IN 4 TUBE CLEANROOM LIGHT FIXTURE =		= L/F
TYP. 2' X 4' FAN POWERED HEPA FILTER =		= F/U



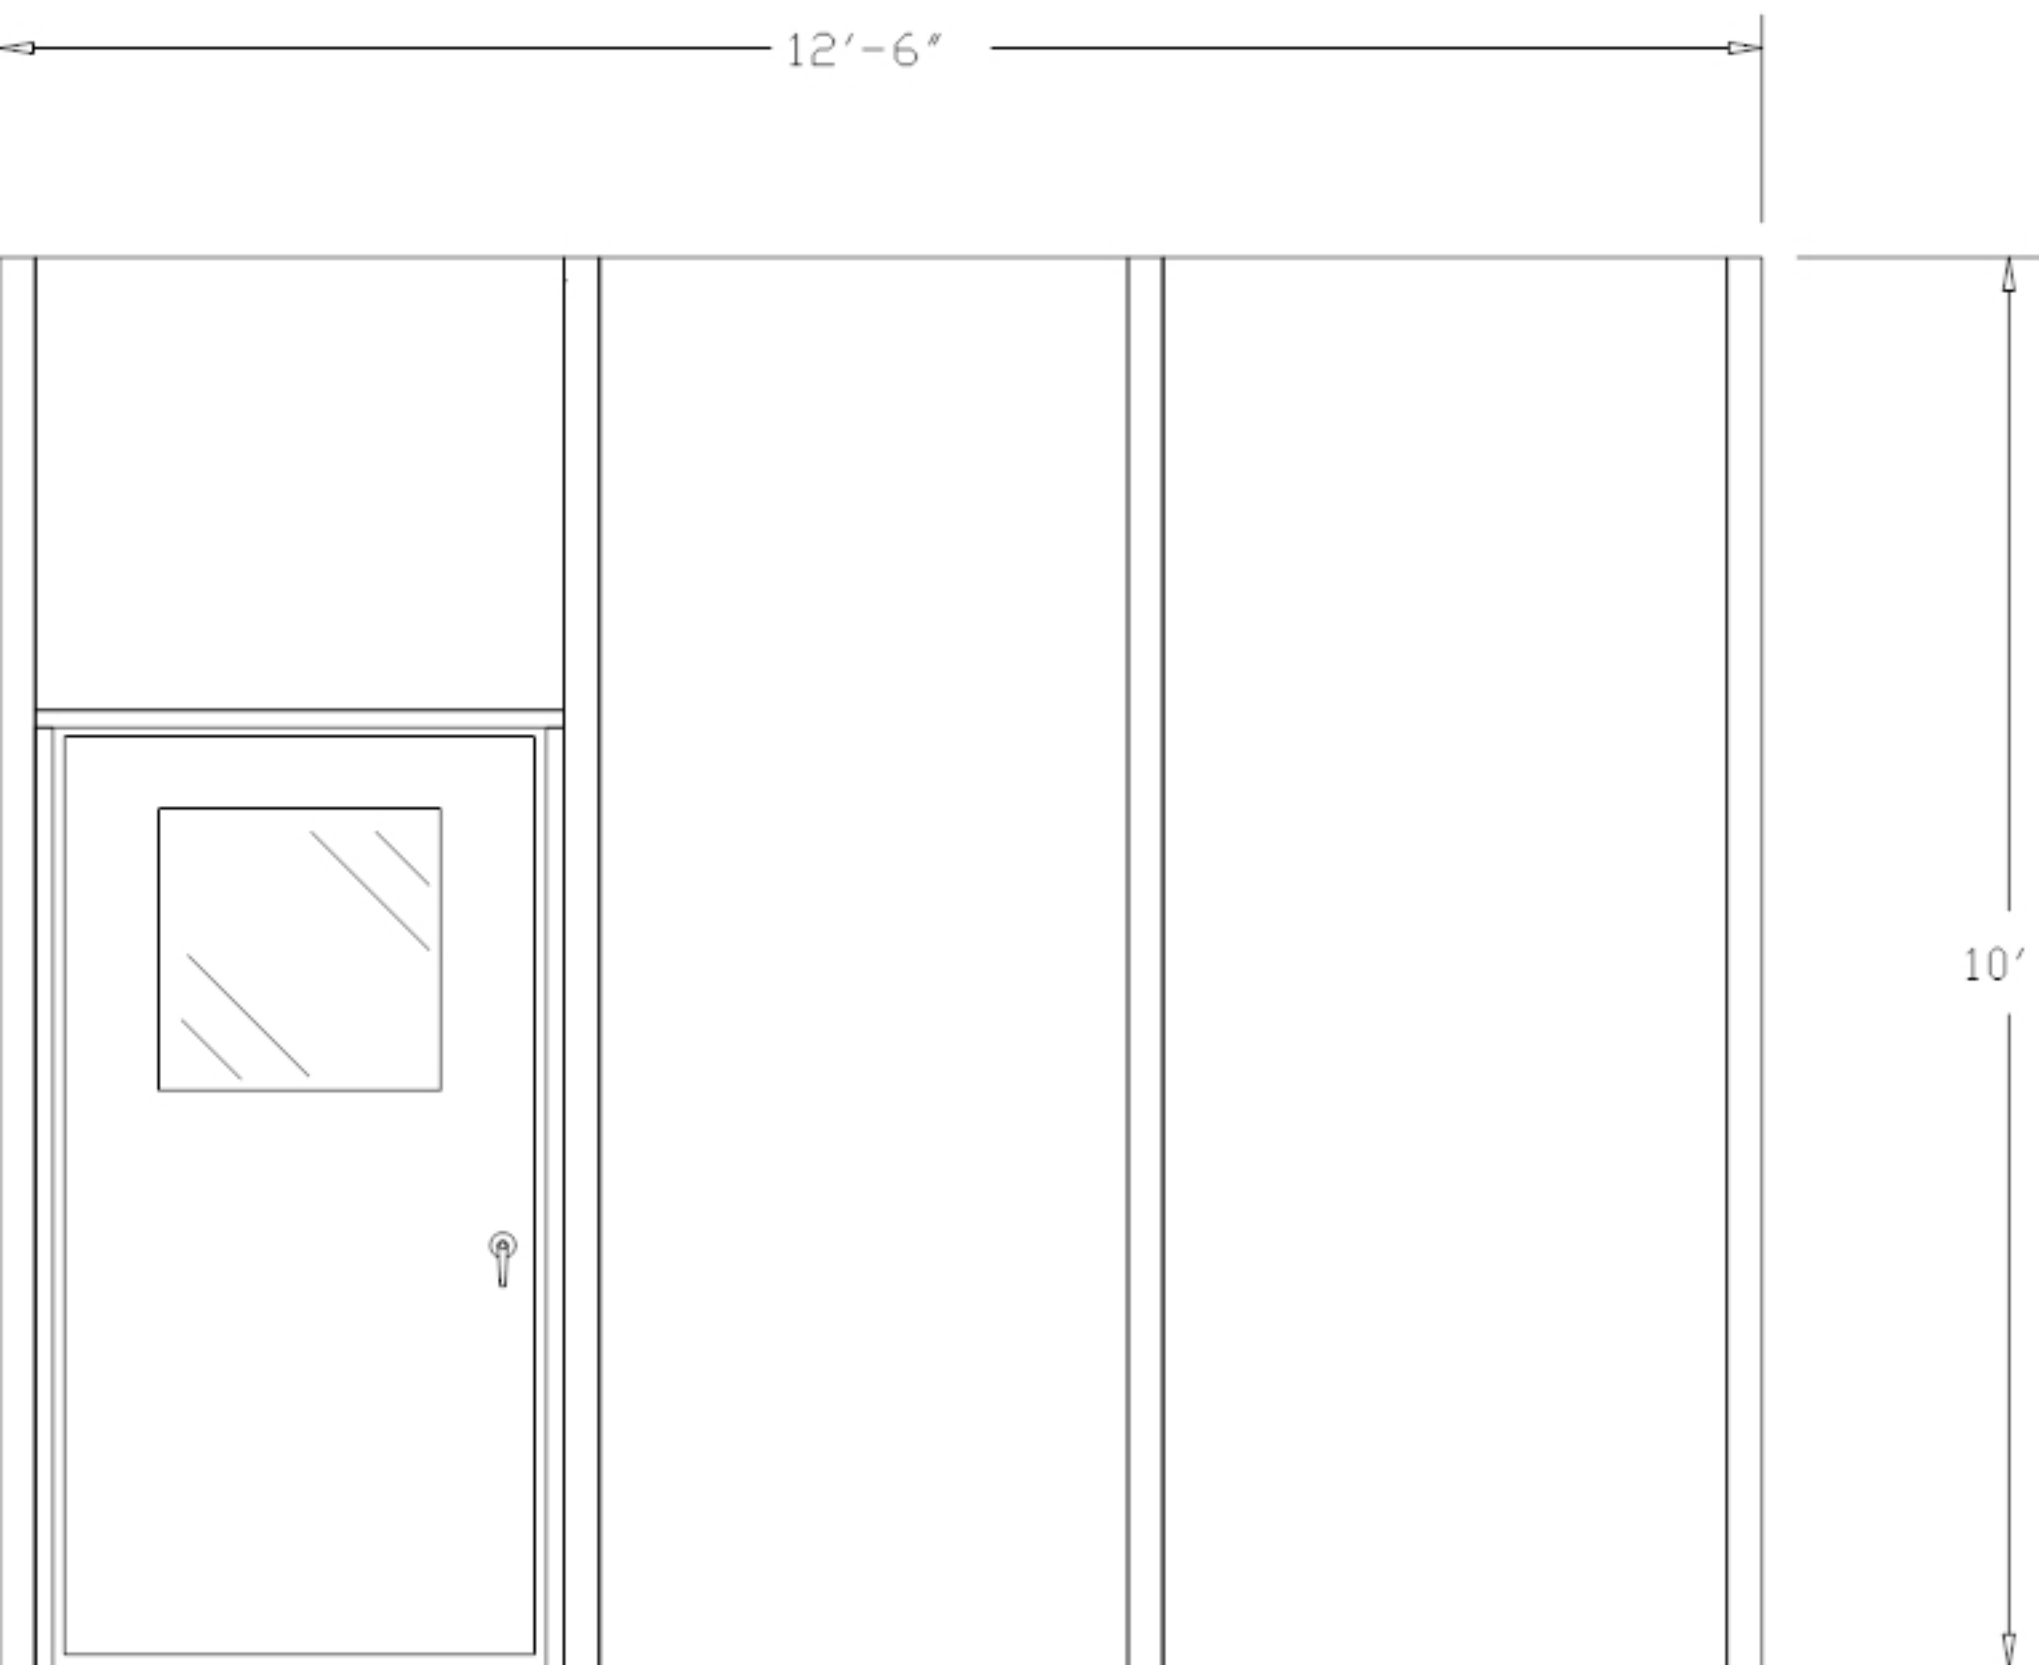

"A" ELEVATION

HDW 121210

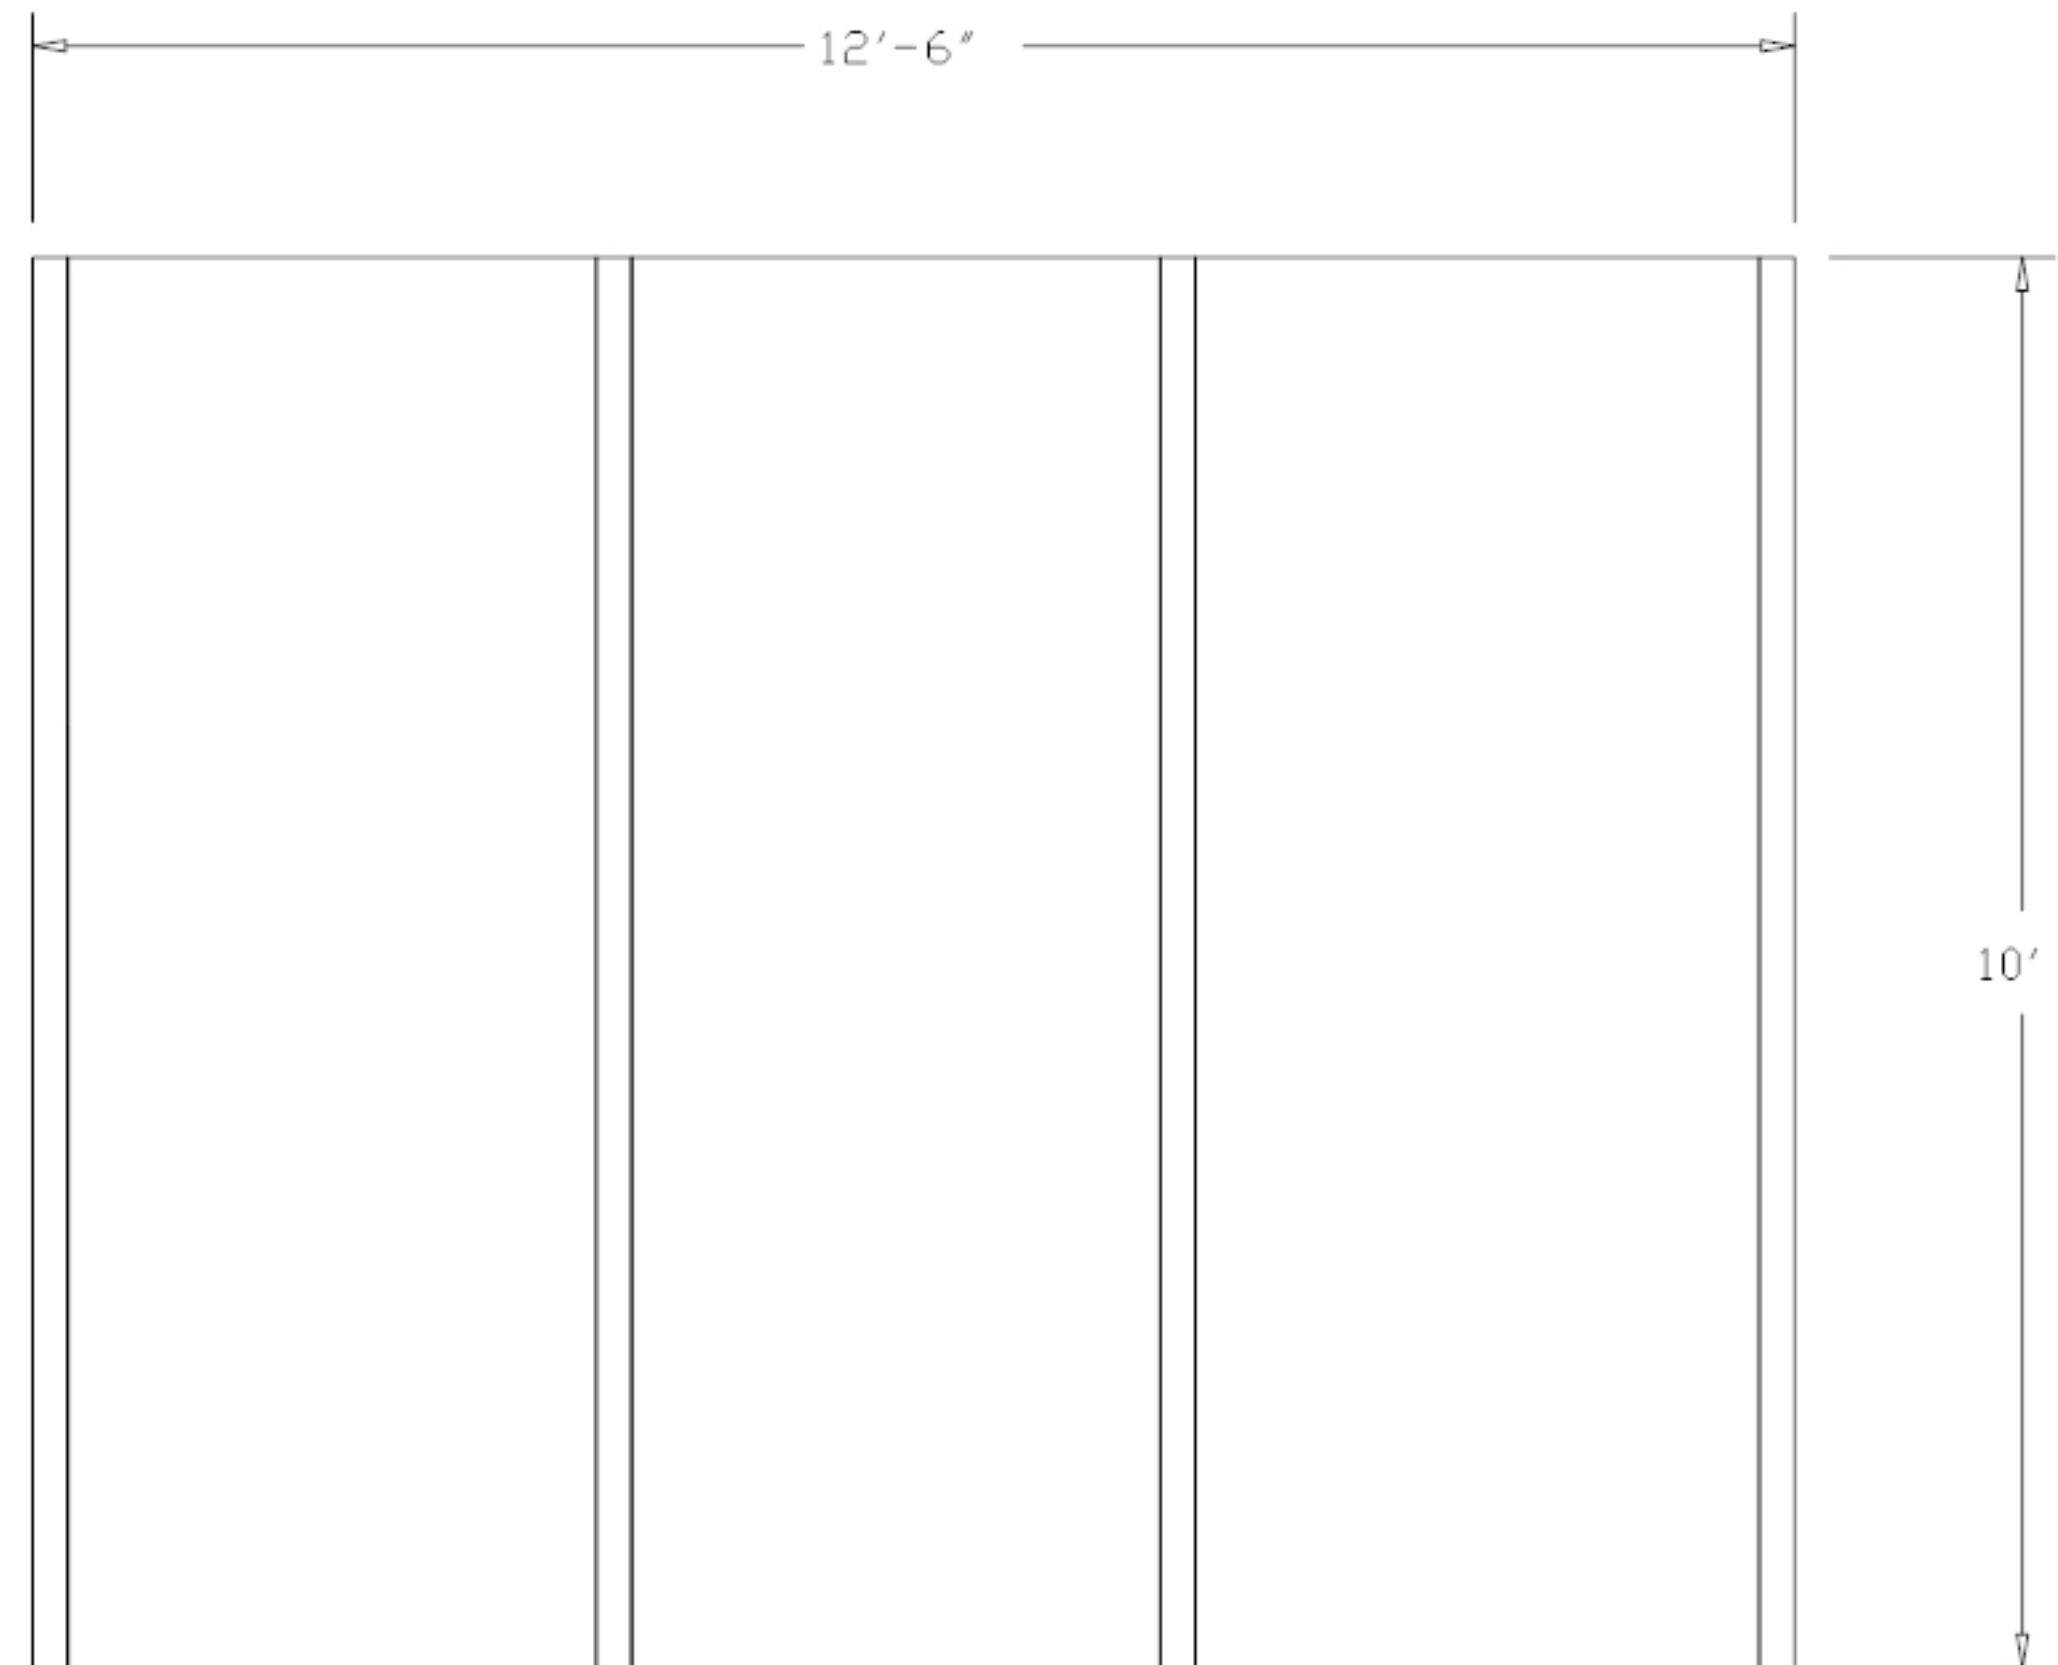

"B" ELEVATION

PLEASE MARK DESIRED LOCATION OF OPTIONS
 SHOWN IN LEGEND ON FLOOR PLAN
 HDW 121210

DESCRIPTION SYMBOL DESIGNATION


WINDOW PANEL =  = W/P

SOLID PANEL =  = S/P

42" X 80" DOOR
 W/ 2' X 2'
 WINDOW =  = D/L

DOUBLE DOOR
 W/ 2' X 2'
 WINDOW =  = DD/L

 D

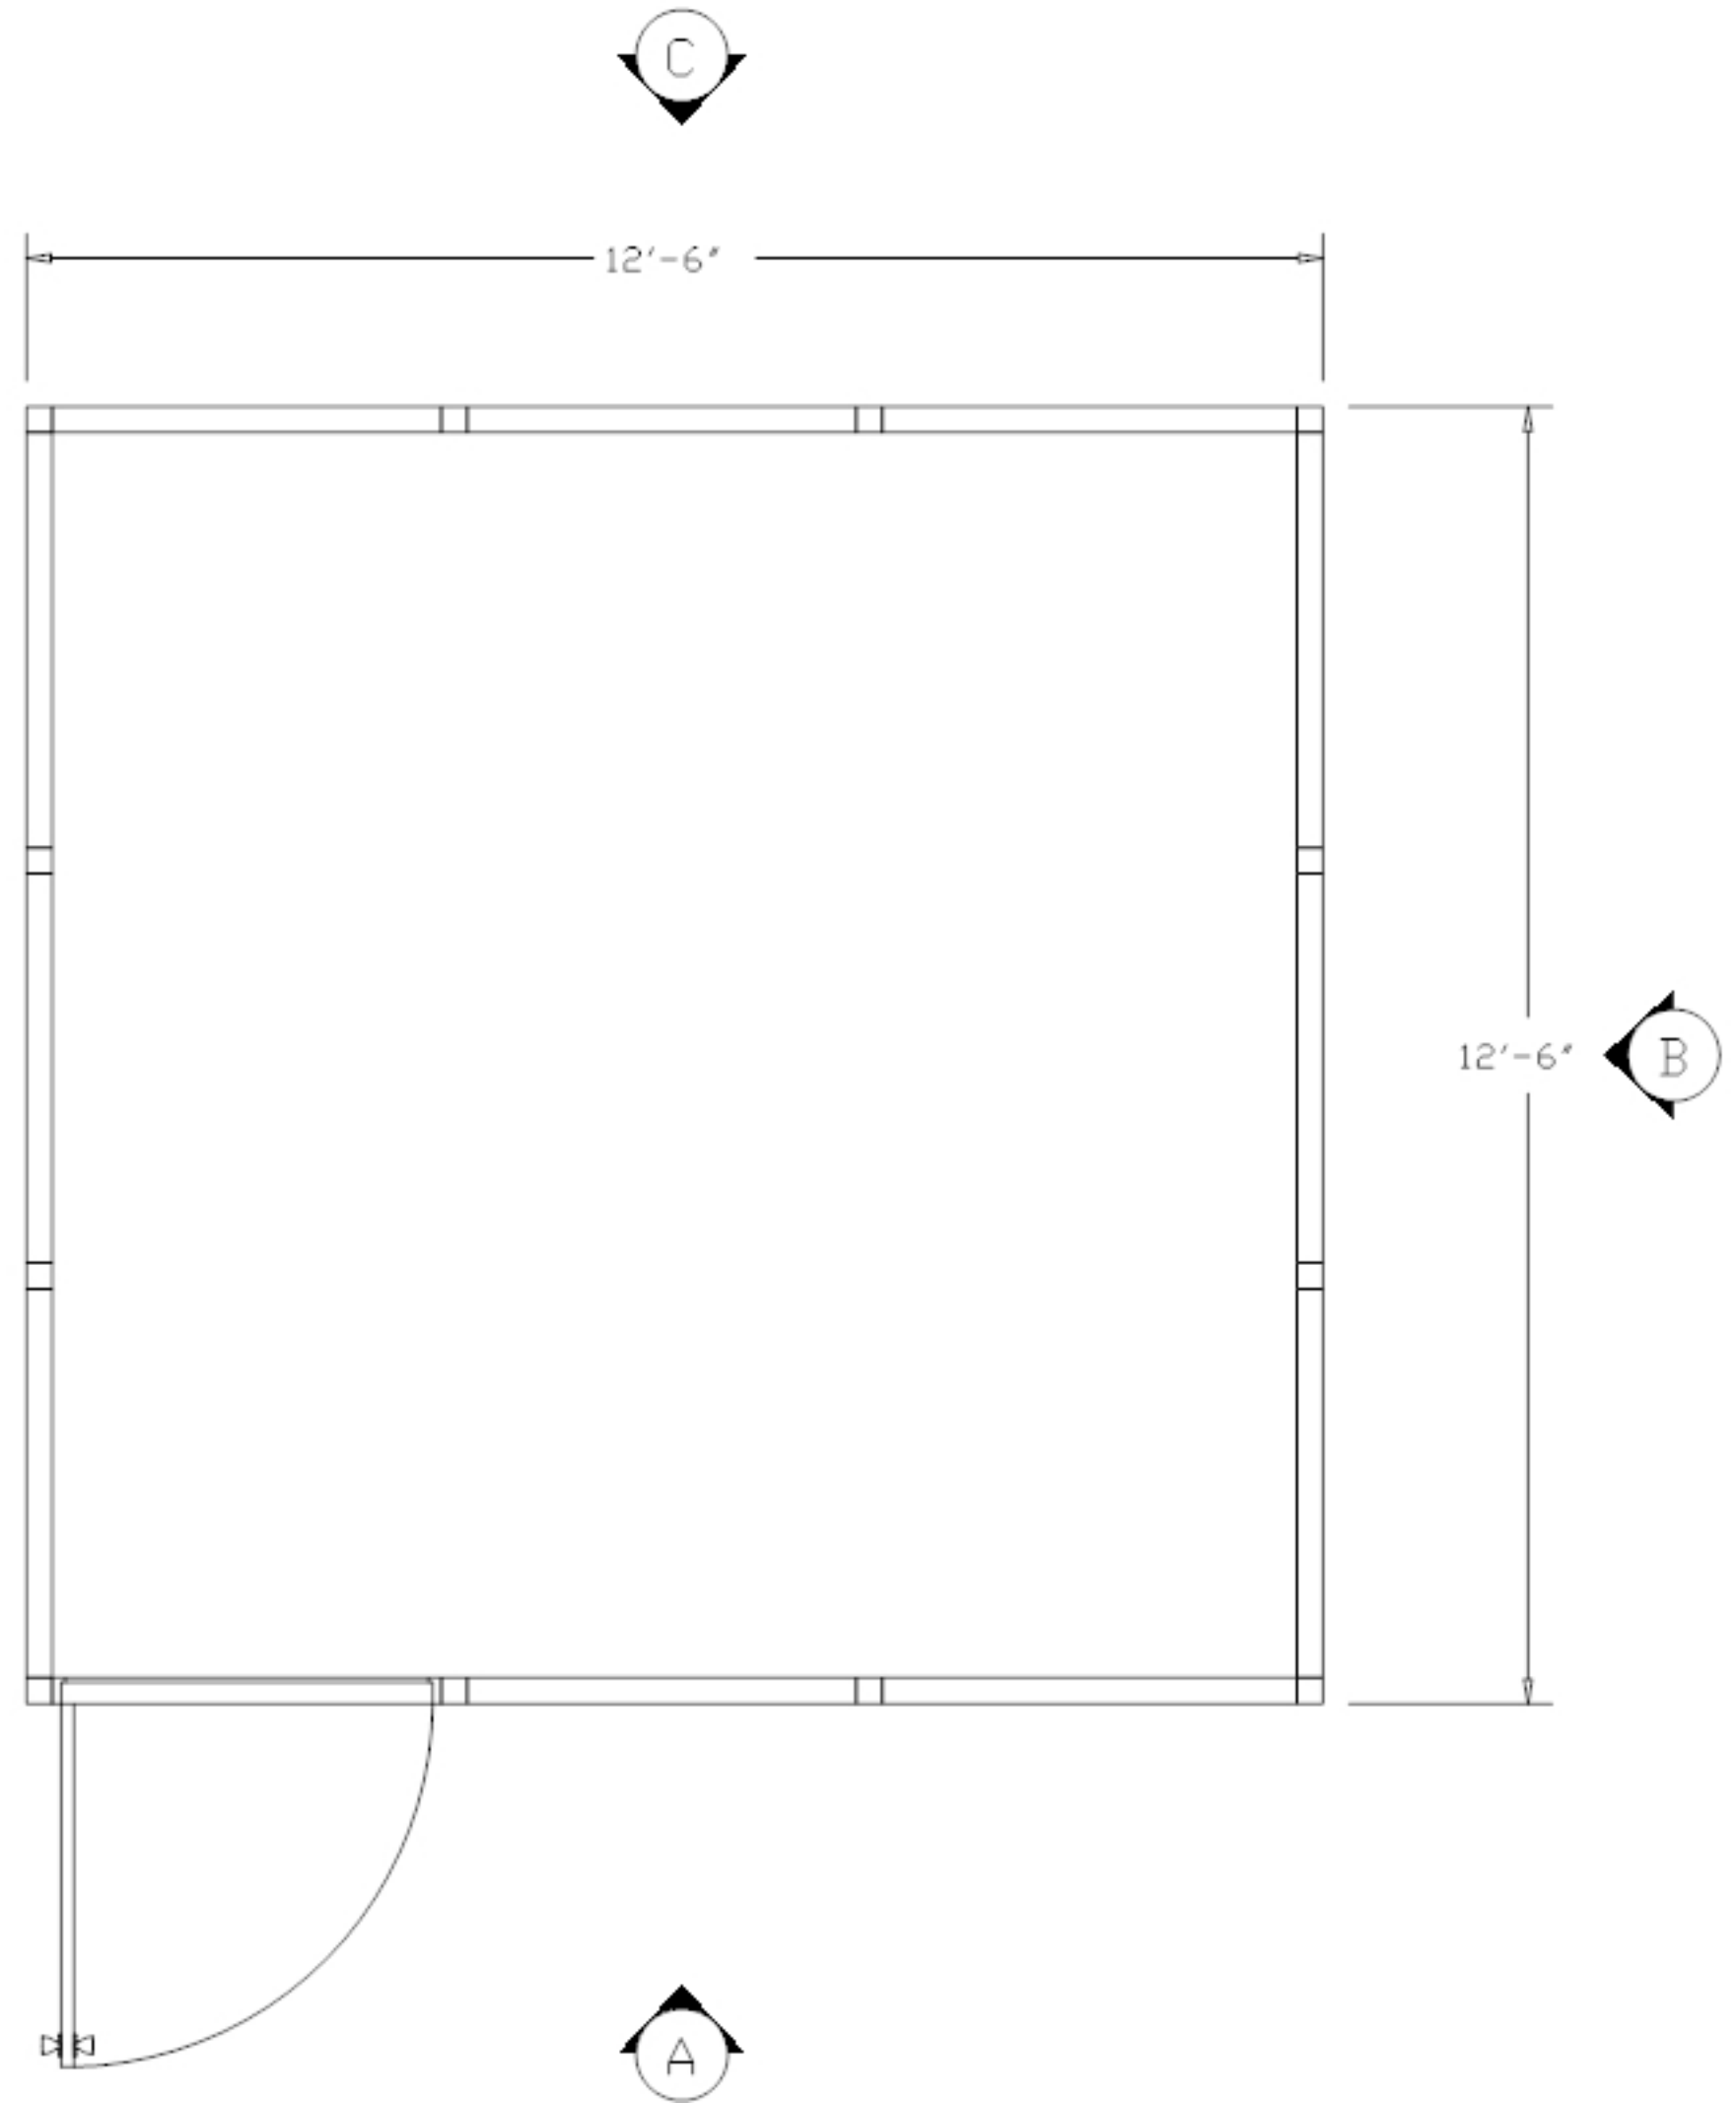

PLEASE MARK DESIRED LOCATION OF OPTIONS

SHOWN IN LEGEND ON FLOOR PLAN

HDW 121210

DESCRIPTION

SYMBOL

DESIGNATION

TYP. 2' X 4'
LAY IN
CEILING TILE

=




=

C/T

TYP. 2' X 4'
LAY IN 4 TUBE
CLEANROOM
LIGHT FIXTURE

=

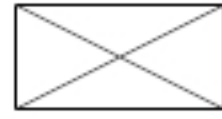


=

L/F

TYP. 2' X 4'
FAN POWERED
HEPA FILTER

=

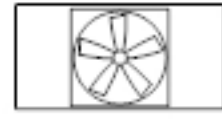

=

F/U

