


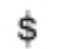
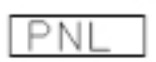






PLEASE MARK DESIRED LOCATION OF OPTIONS  
 SHOWN IN LEGEND ON FLOOR PLAN  
 HDW 202010


<u>DESCRIPTION</u>	<u>SYMBOL</u>	<u>DESIGNATION</u>
208V OUTLET =		⊕
TYP. EMERGENCY FLOOD LIGHTS =		E/L
120V DUPLEX OUTLET =		⊕
LIGHT SWITCH =		\$
MAIN PANEL =		PNL
TYP. 2' X 4' LAY IN 4 TUBE CLEANROOM LIGHT FIXTURE =		L/F
TYP. 2' X 4' FAN POWERED HEPA FILTER =		F/U



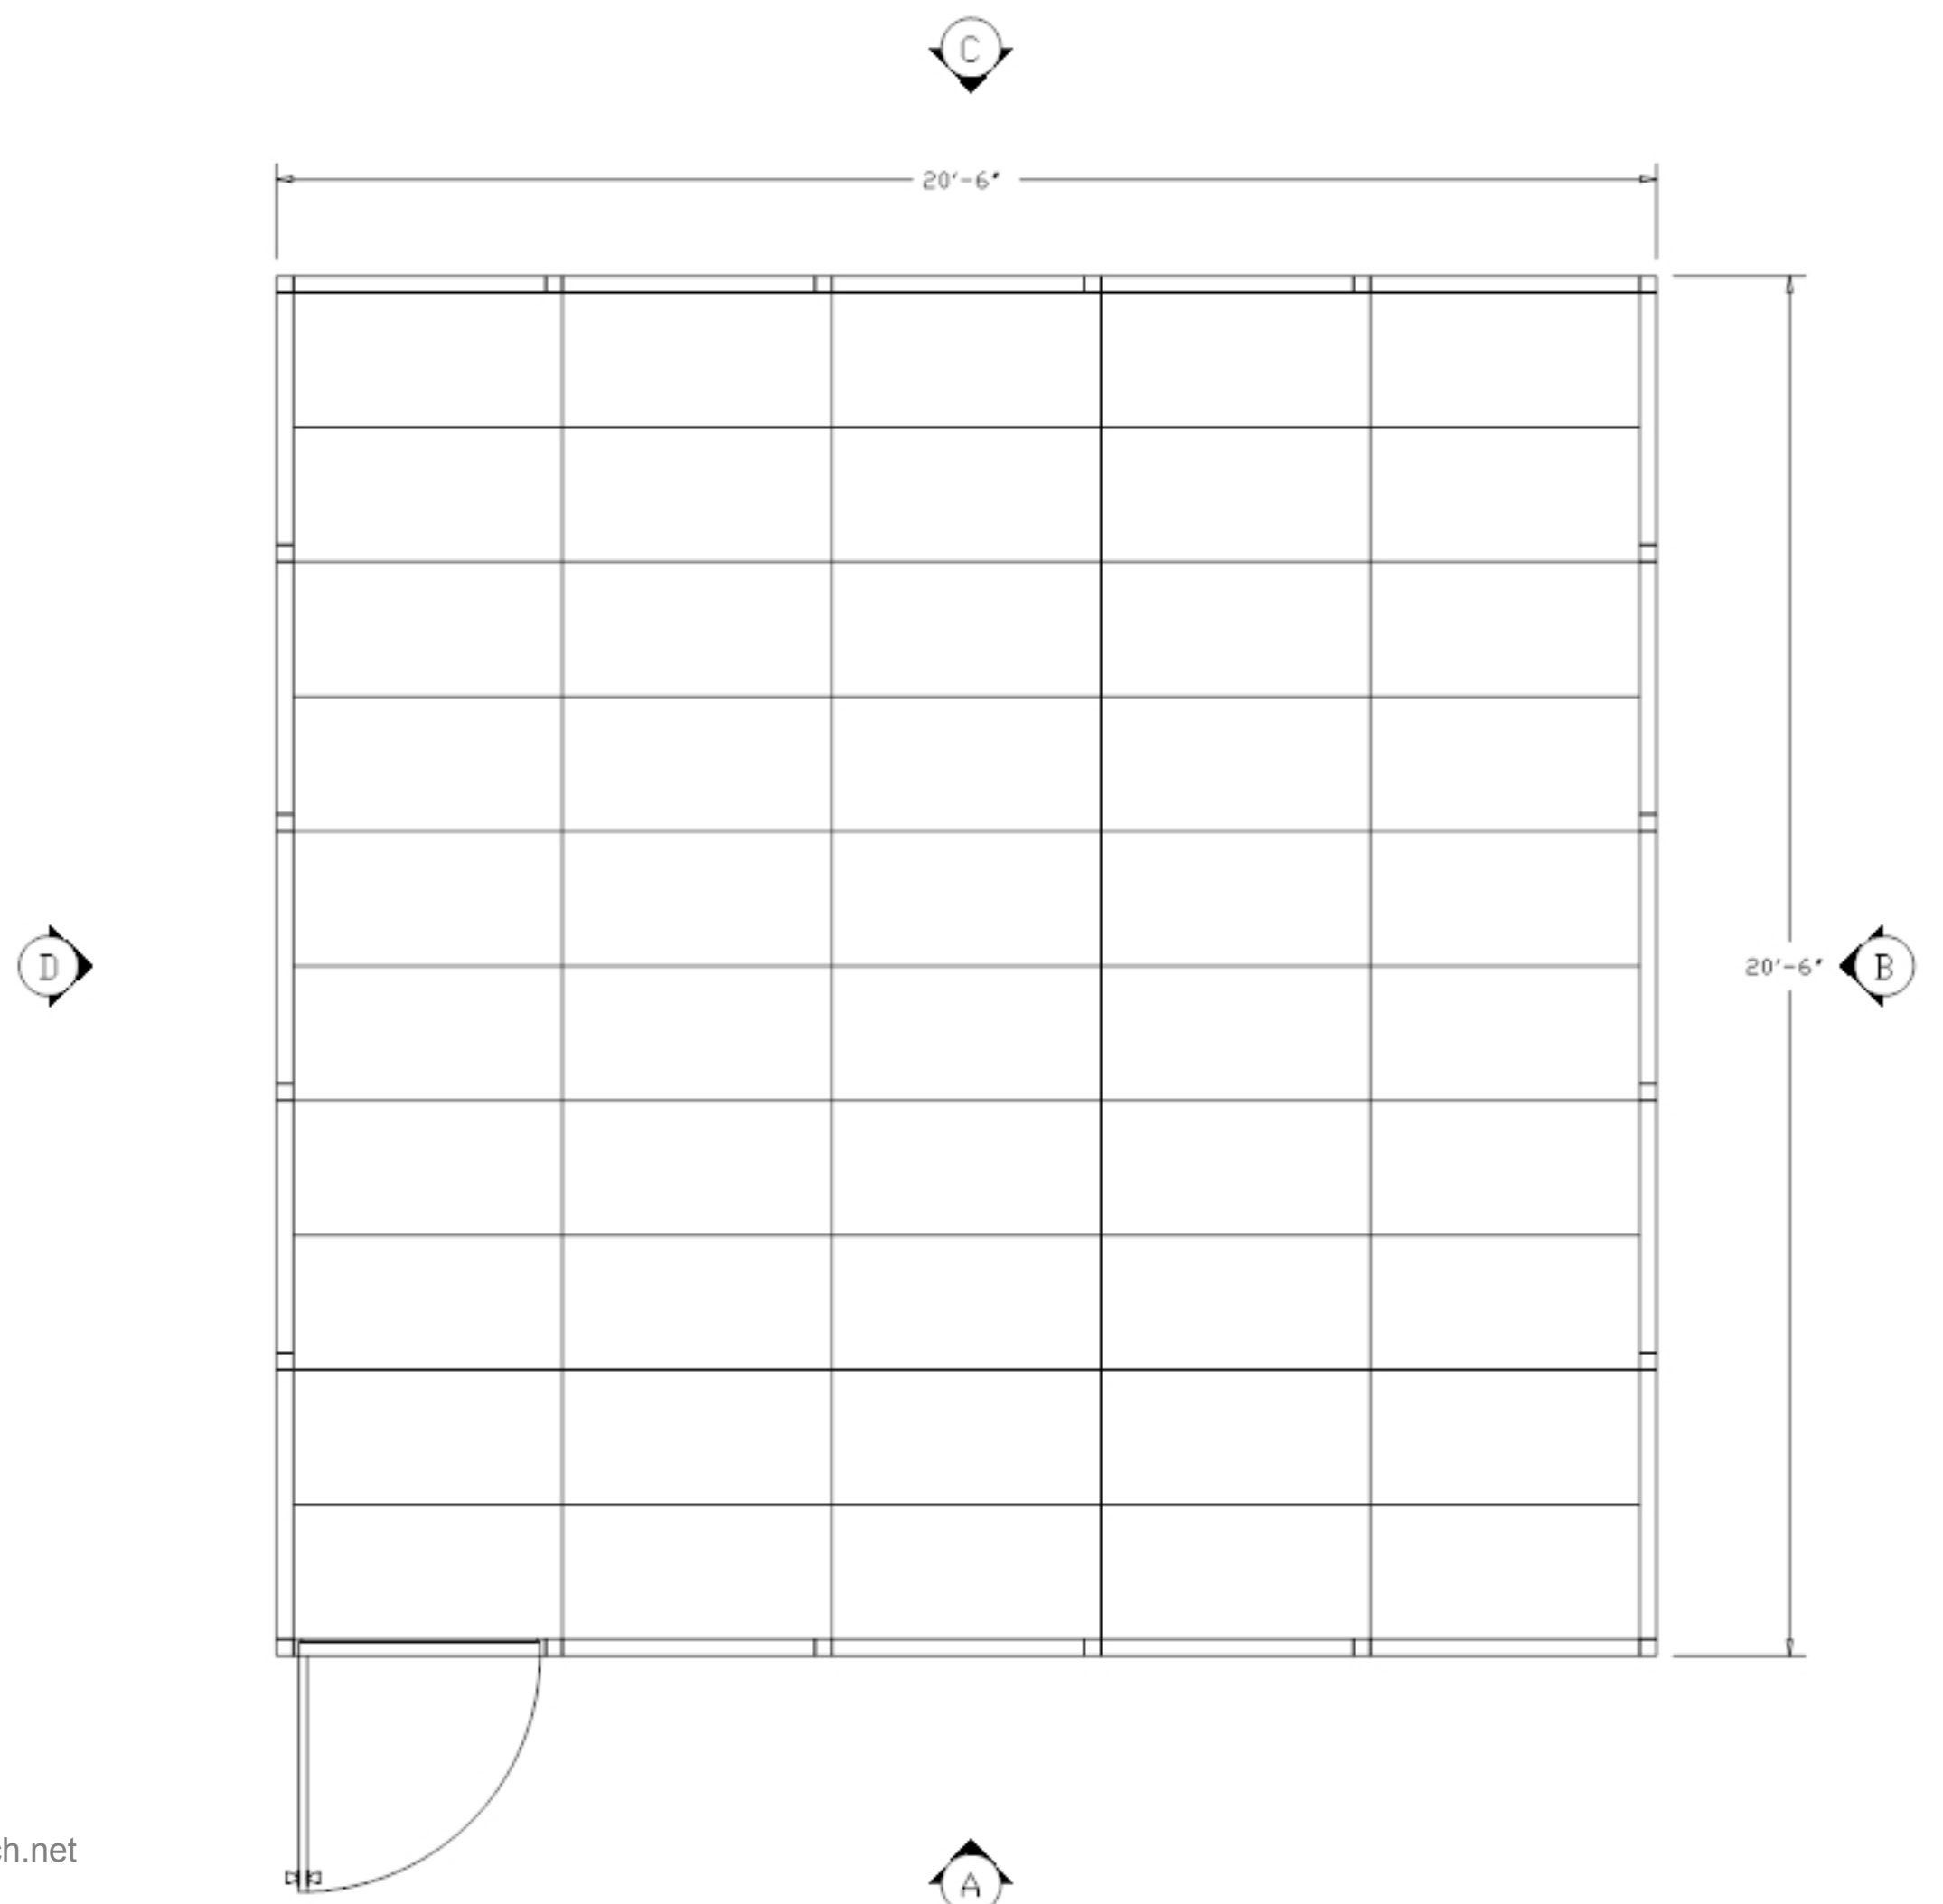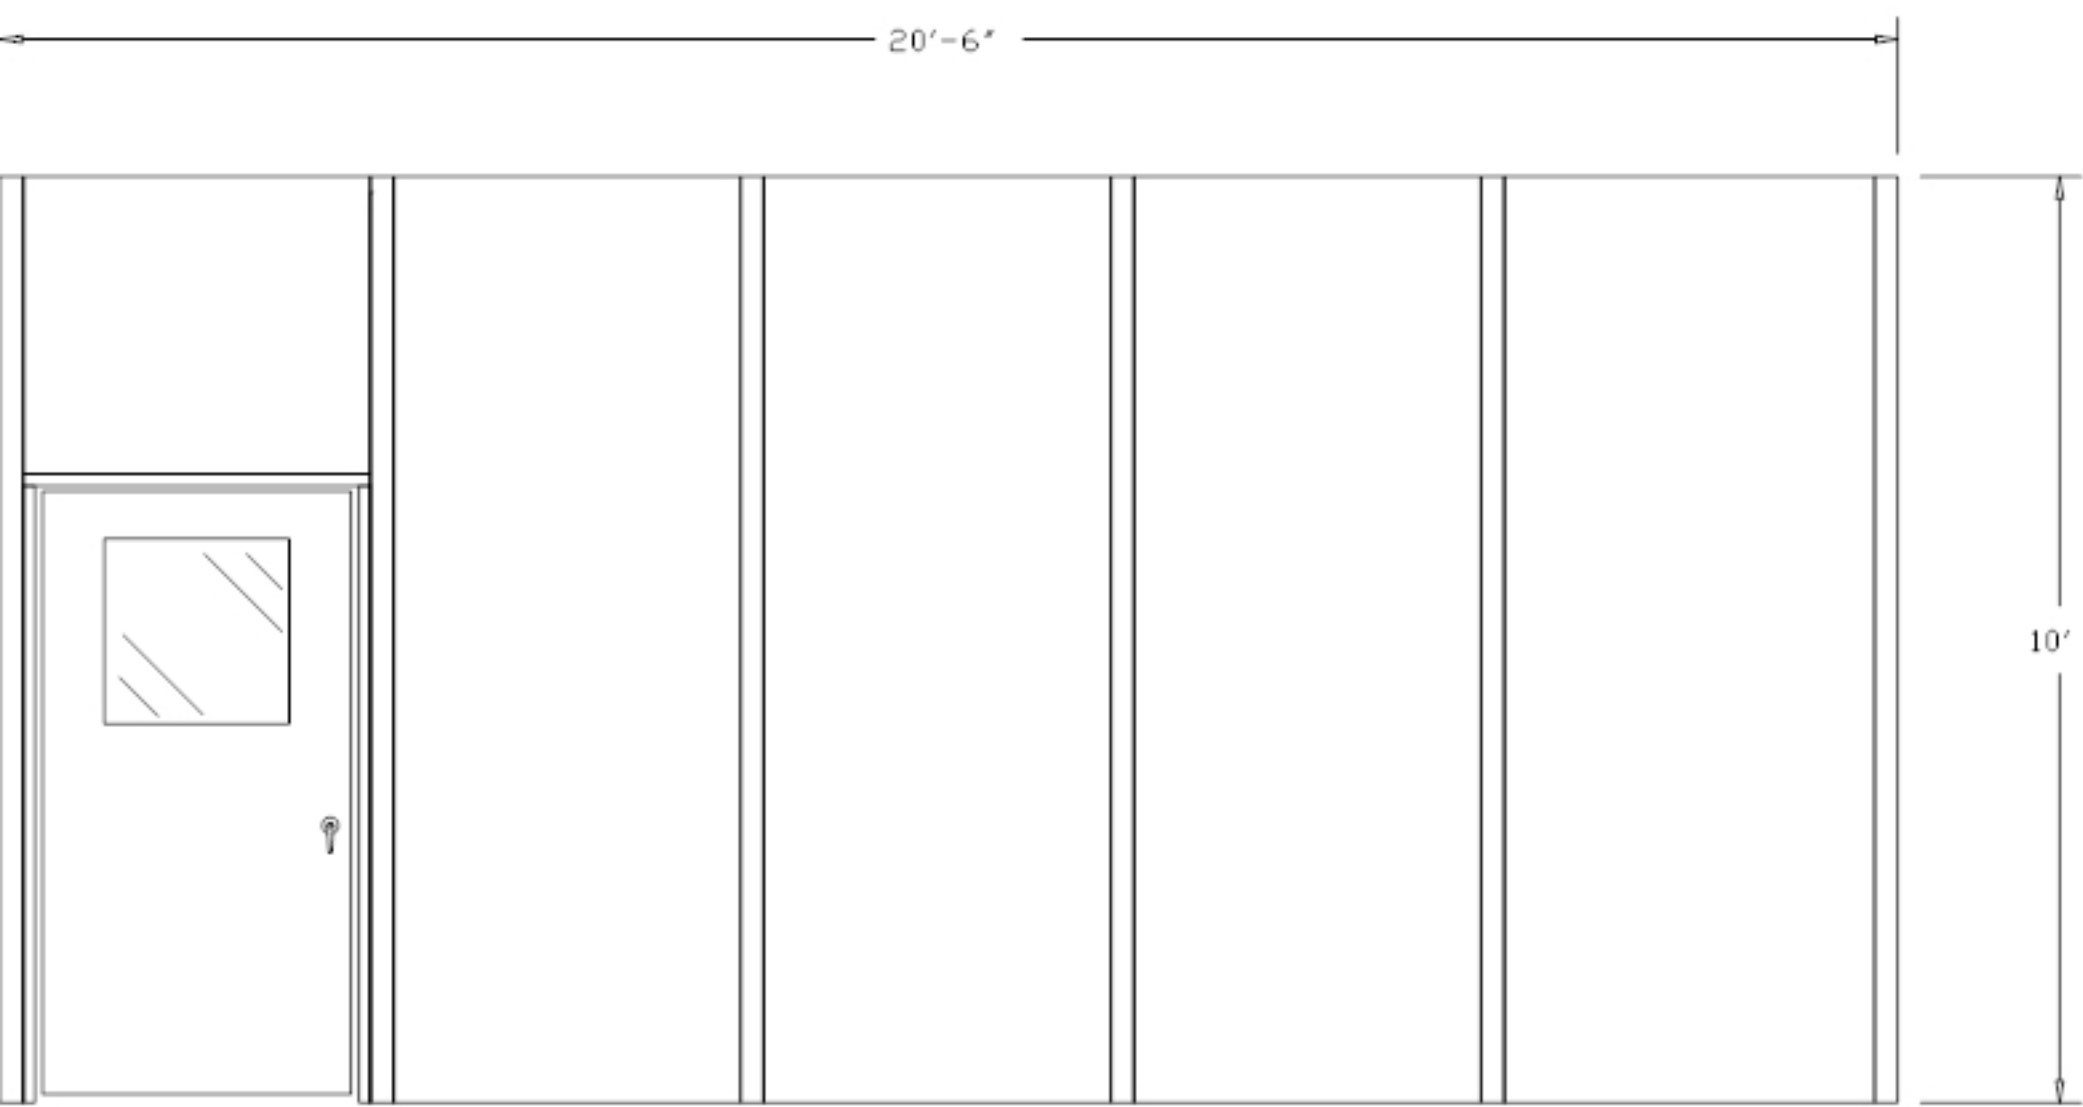

"A" ELEVATION

HDW 202010

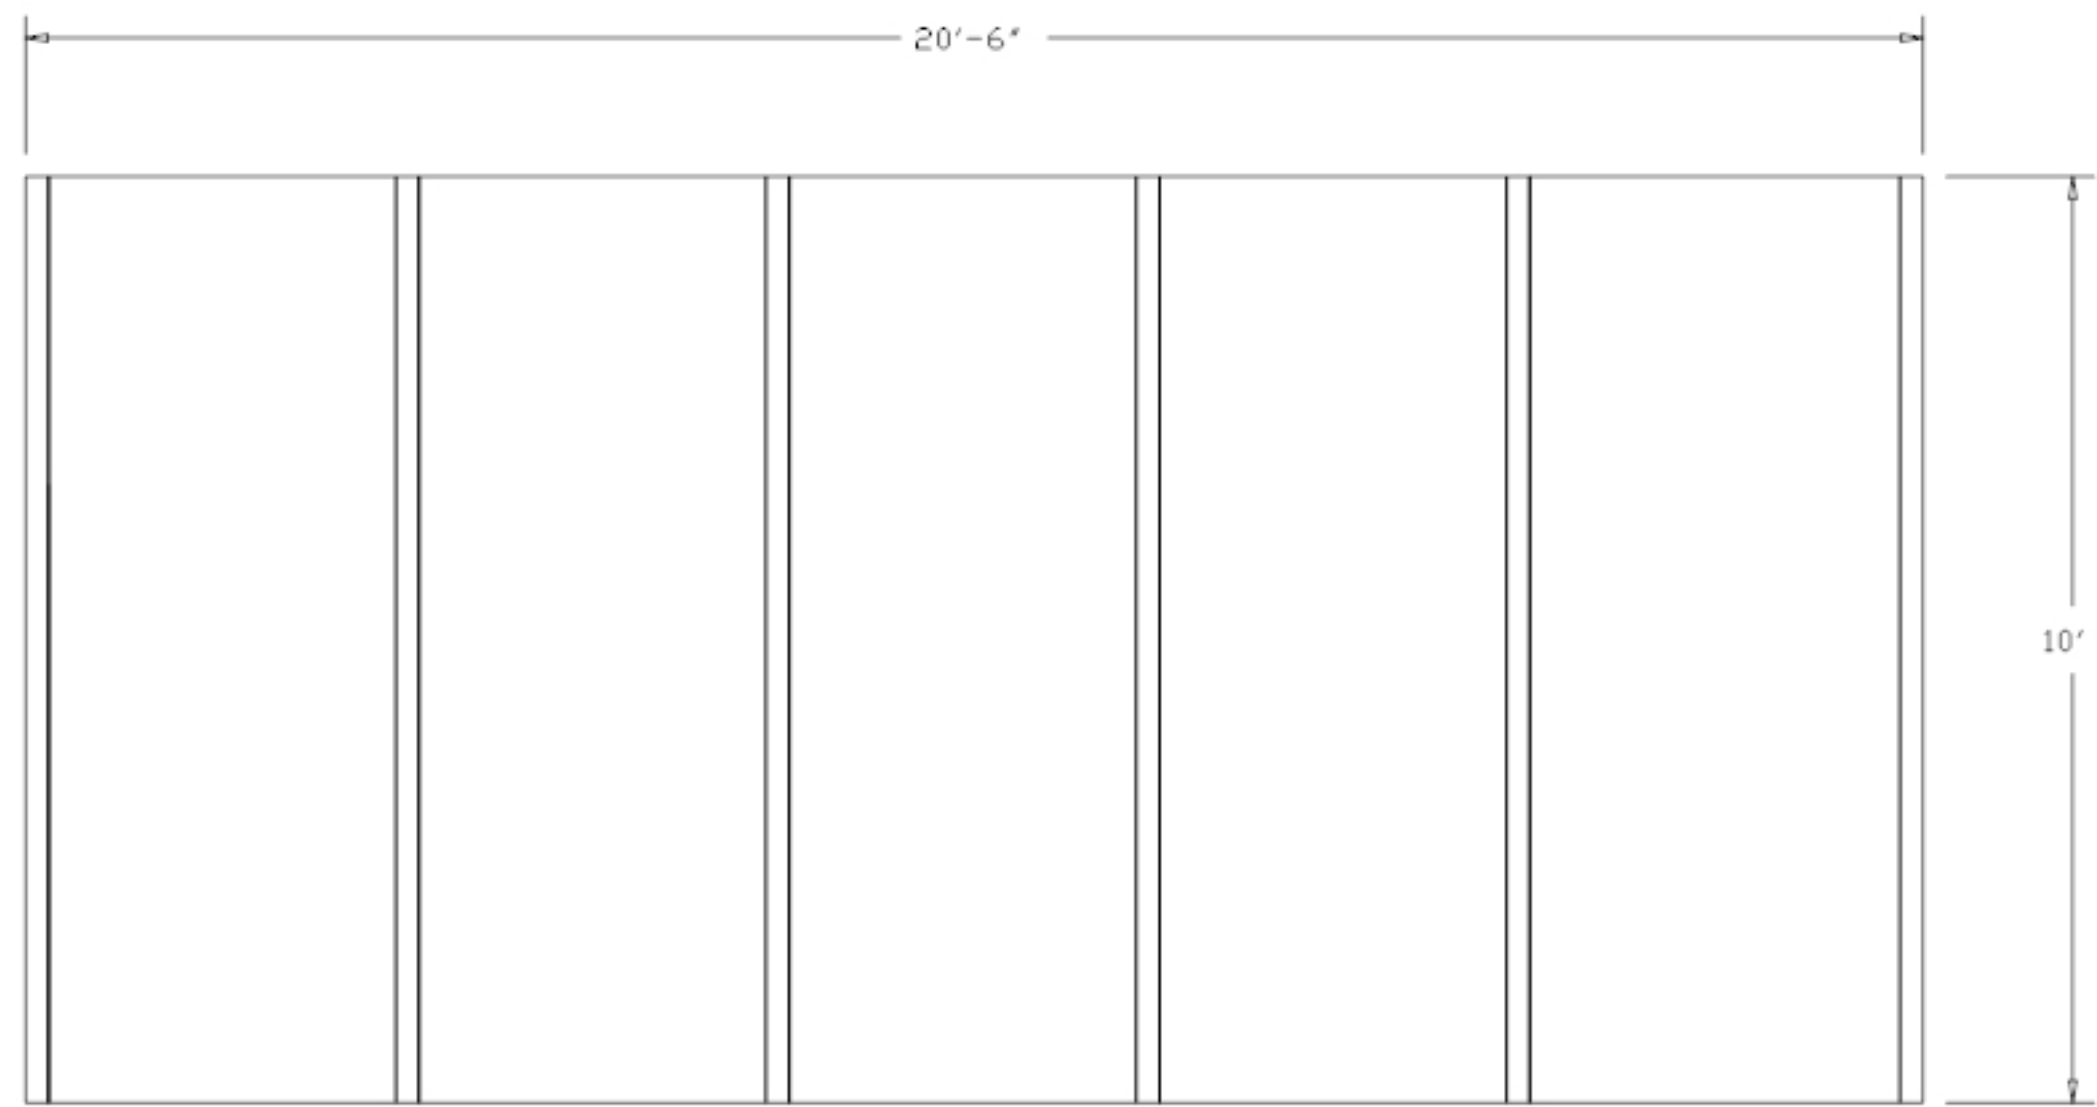






"B" ELEVATION

PLEASE MARK DESIRED LOCATION OF OPTIONS

SHOWN IN LEGEND ON FLOOR PLAN

HDW 202010
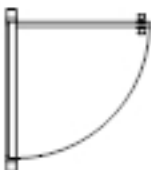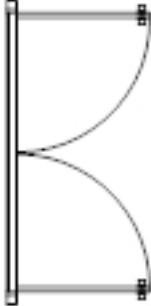
<u>DESCRIPTION</u>	<u>SYMBOL</u>	<u>DESIGNATION</u>
WINDOW PANEL =		W/P
SOLID PANEL =		S/P
42" X 80" DOOR W/ 2' X 2' WINDOW =		D/L
DOUBLE DOOR W/ 2' X 2' WINDOW =		DD/L

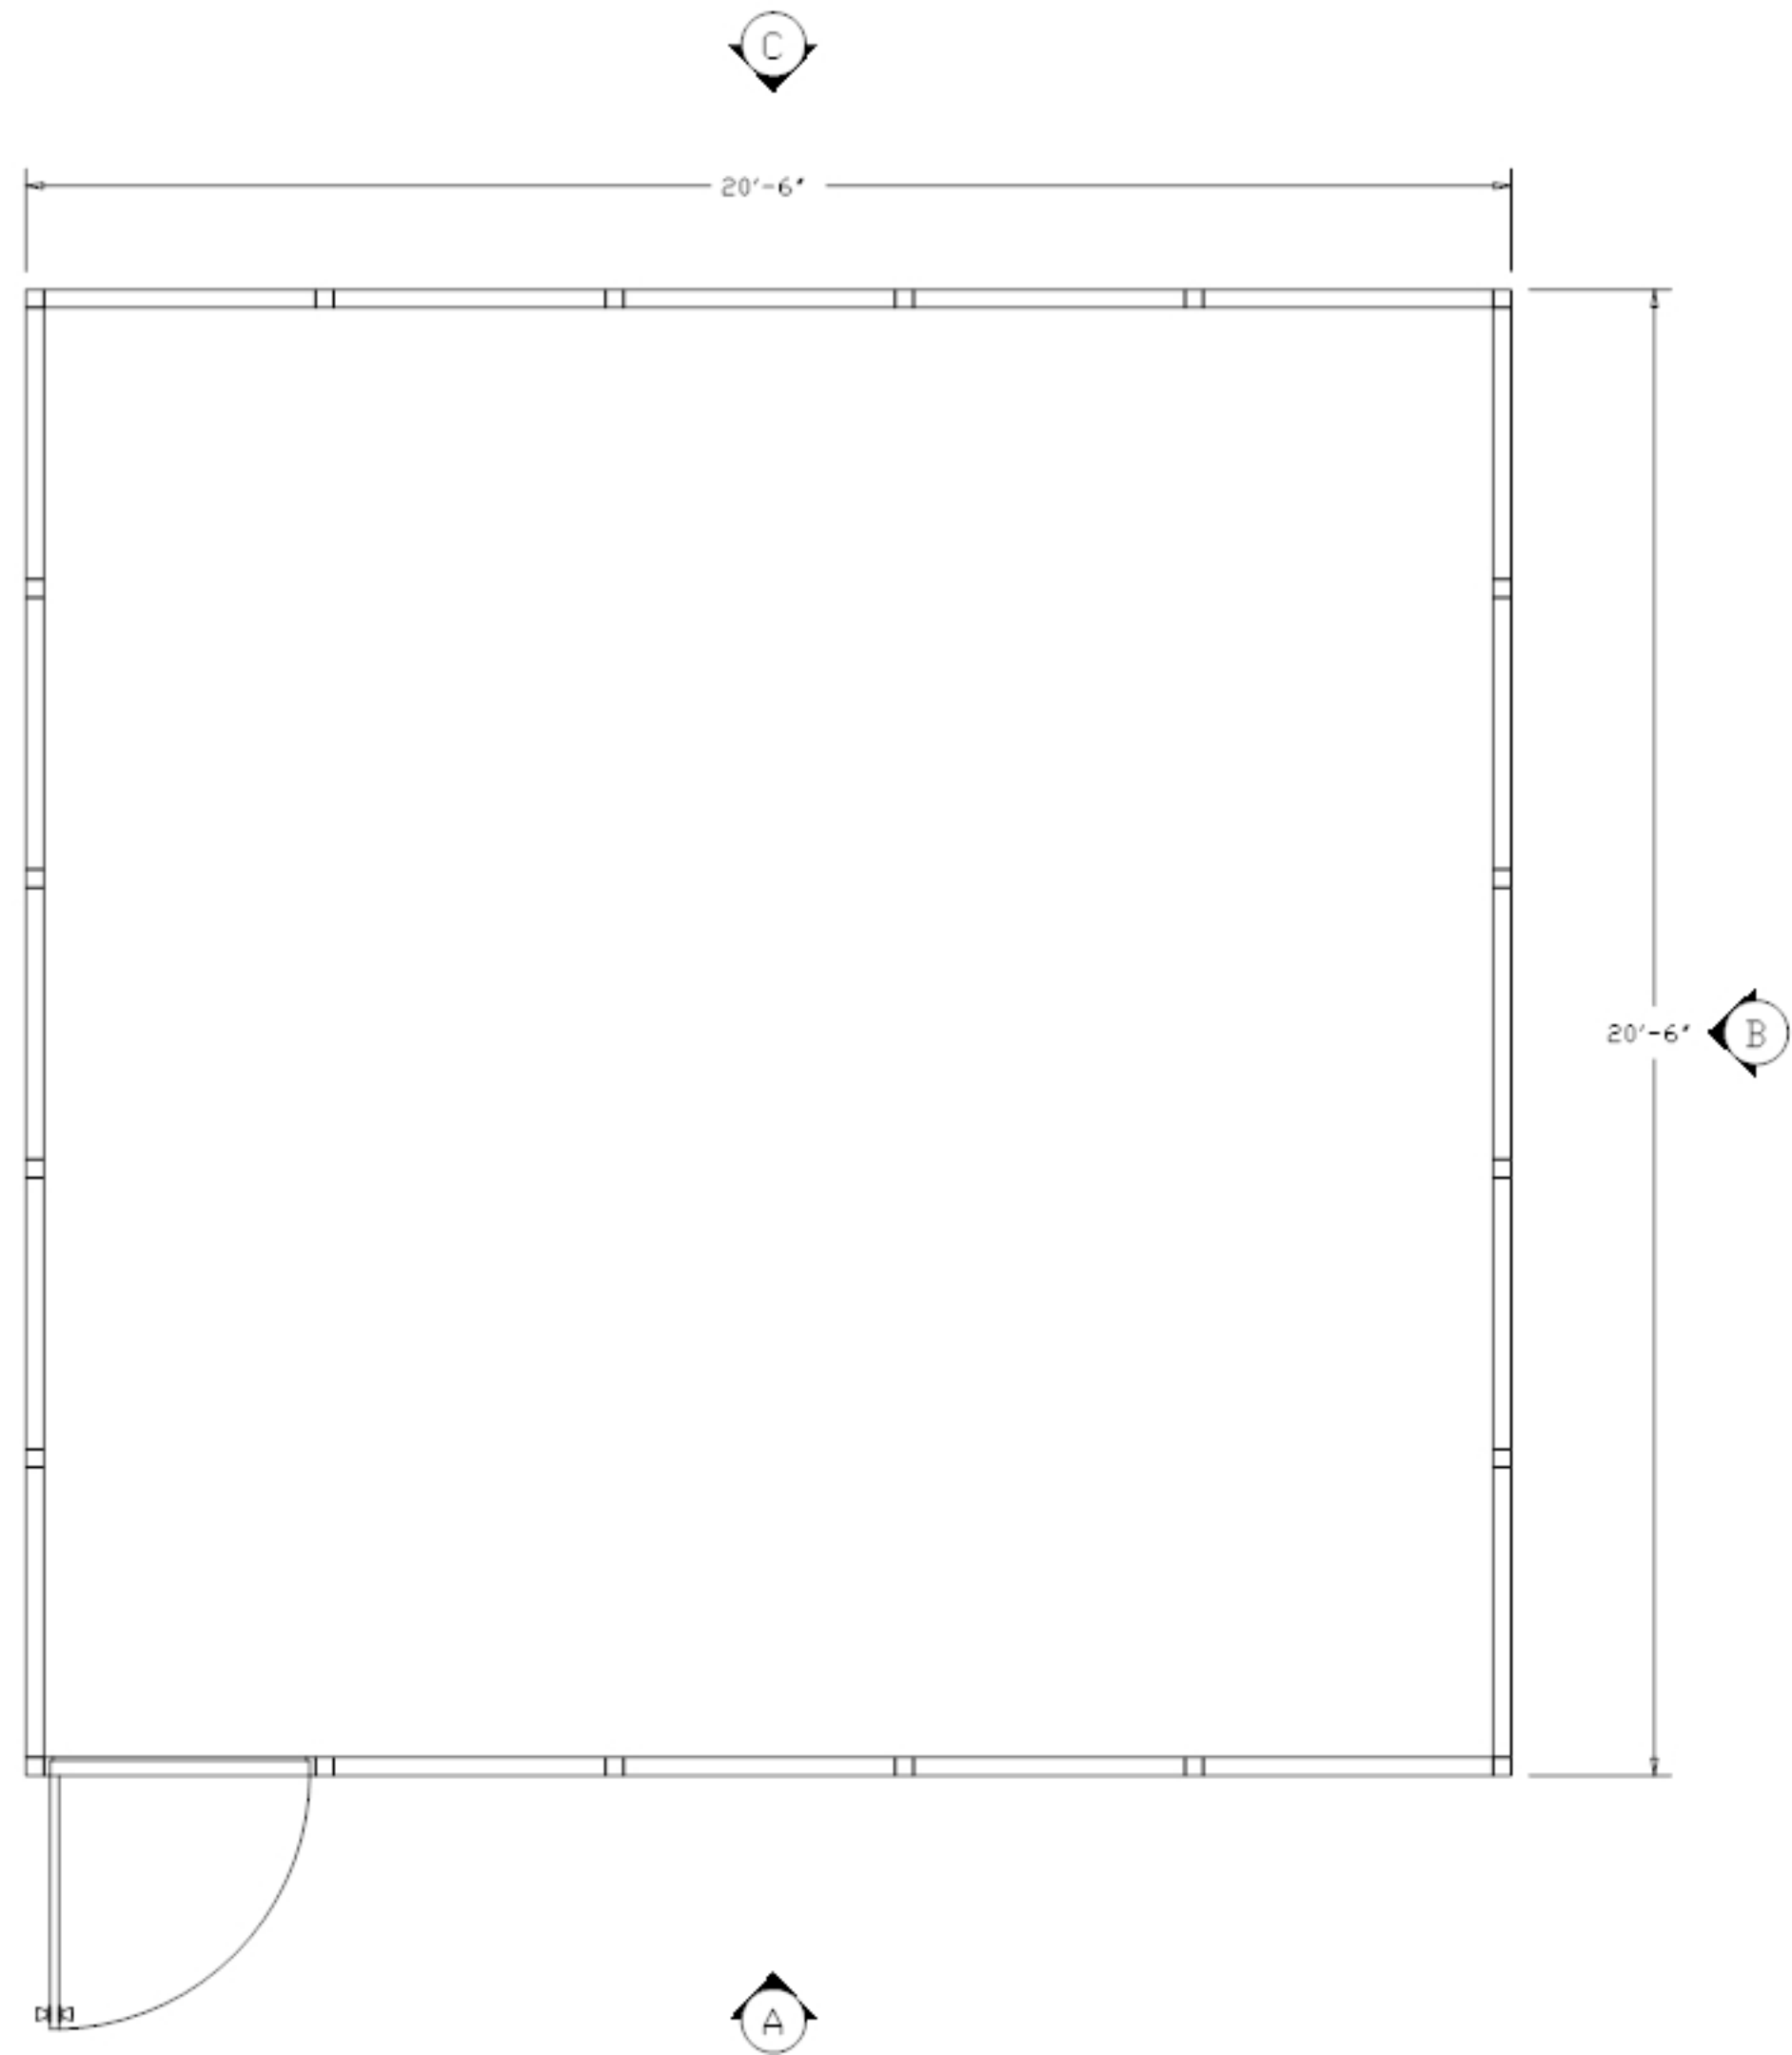


PLEASE MARK DESIRED LOCATION OF OPTIONS

SHOWN IN LEGEND ON FLOOR PLAN

HDW 202010

DESCRIPTION      SYMBOL      DESIGNATION

TYP. 2' X 4'  
LAY IN  
CEILING TILE      =            =      C/T

TYP. 2' X 4'  
LAY IN 4 TUBE  
CLEANROOM  
LIGHT FIXTURE      =            =      L/F

TYP. 2' X 4'  
FAN POWERED  
HEPA FILTER      =            =      F/U

