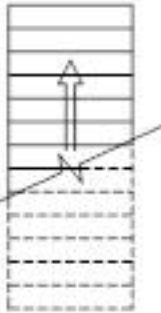



PLEASE MARK DESIRED LOCATION OF OPTIONS
 SHOWN IN LEGEND ON FLOOR PLAN
 STM 2022

<u>DESCRIPTION</u>	<u>SYMBOL</u>	<u>DESIGNATION</u>
--------------------	---------------	--------------------


SAFETY RAIL	= 	= S/R
-------------	---	-------


SWING GATE 6'-0"	= 	= SW/G
---------------------	---	--------

STANDARD 3'-0" WIDE STAIR W/SAFETY RAILS	= 	= S/C
--	---	-------

8" SQ. TUBE STEEL COLUMN	= 	
-----------------------------	---	--




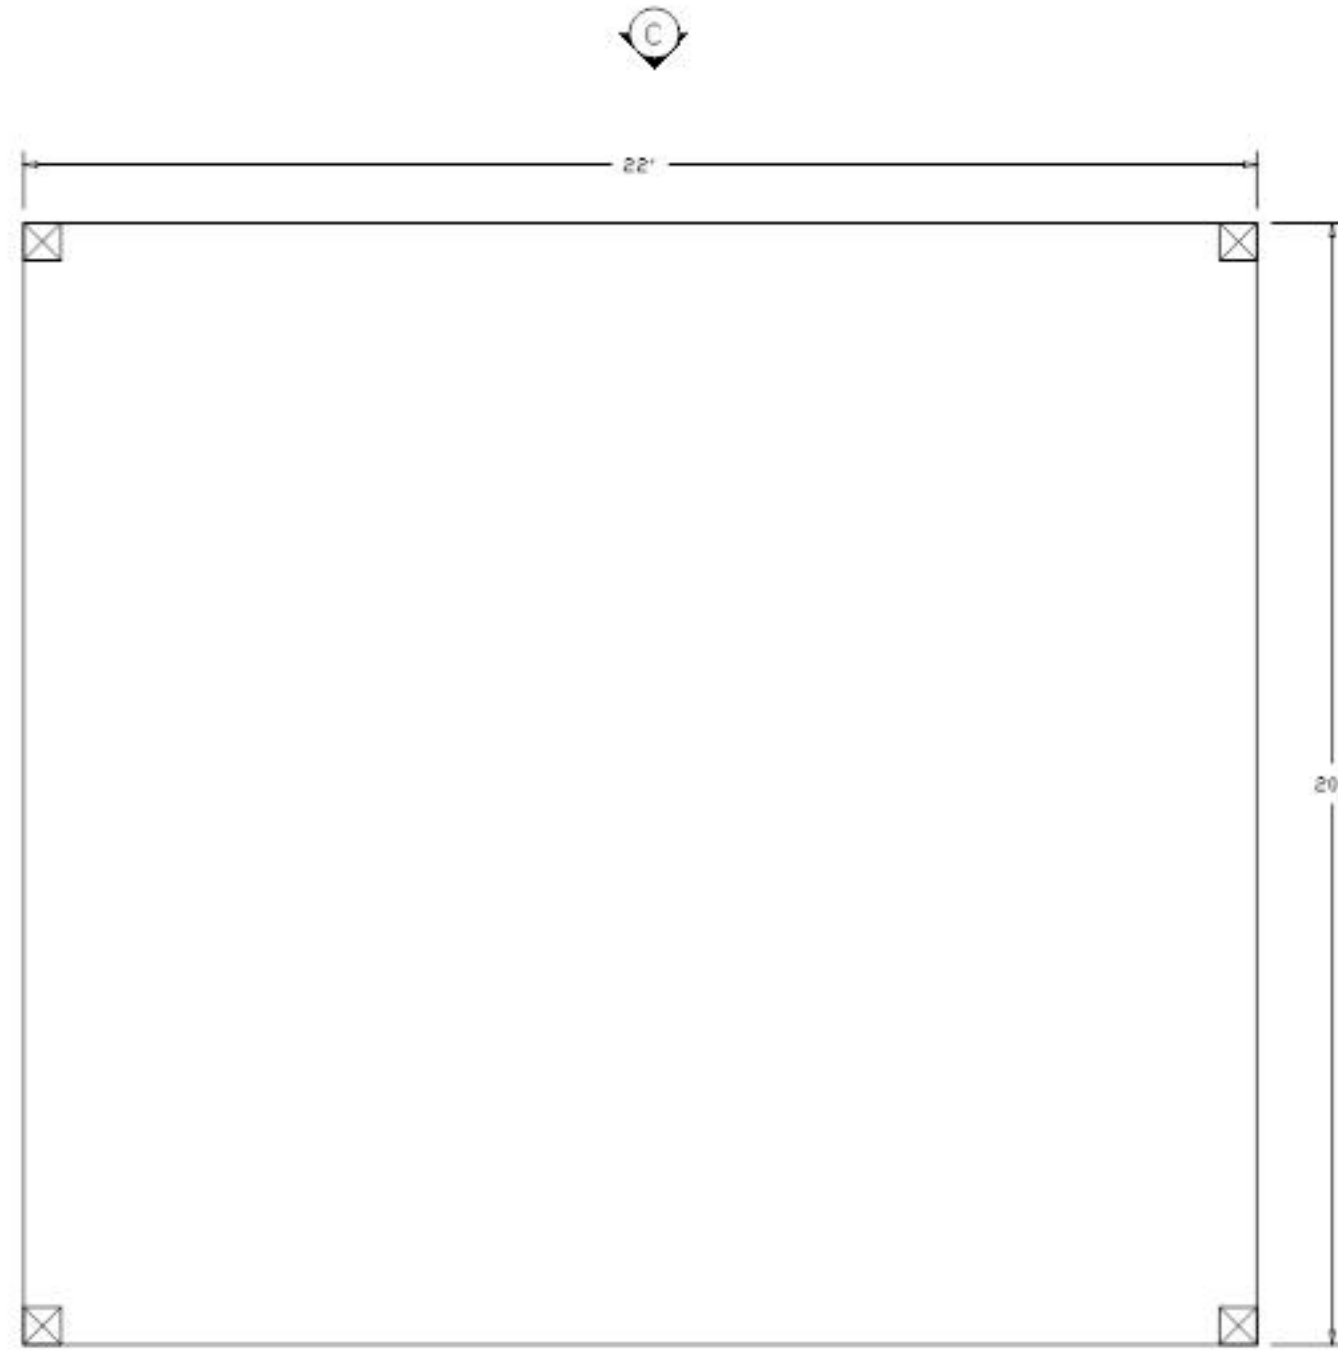

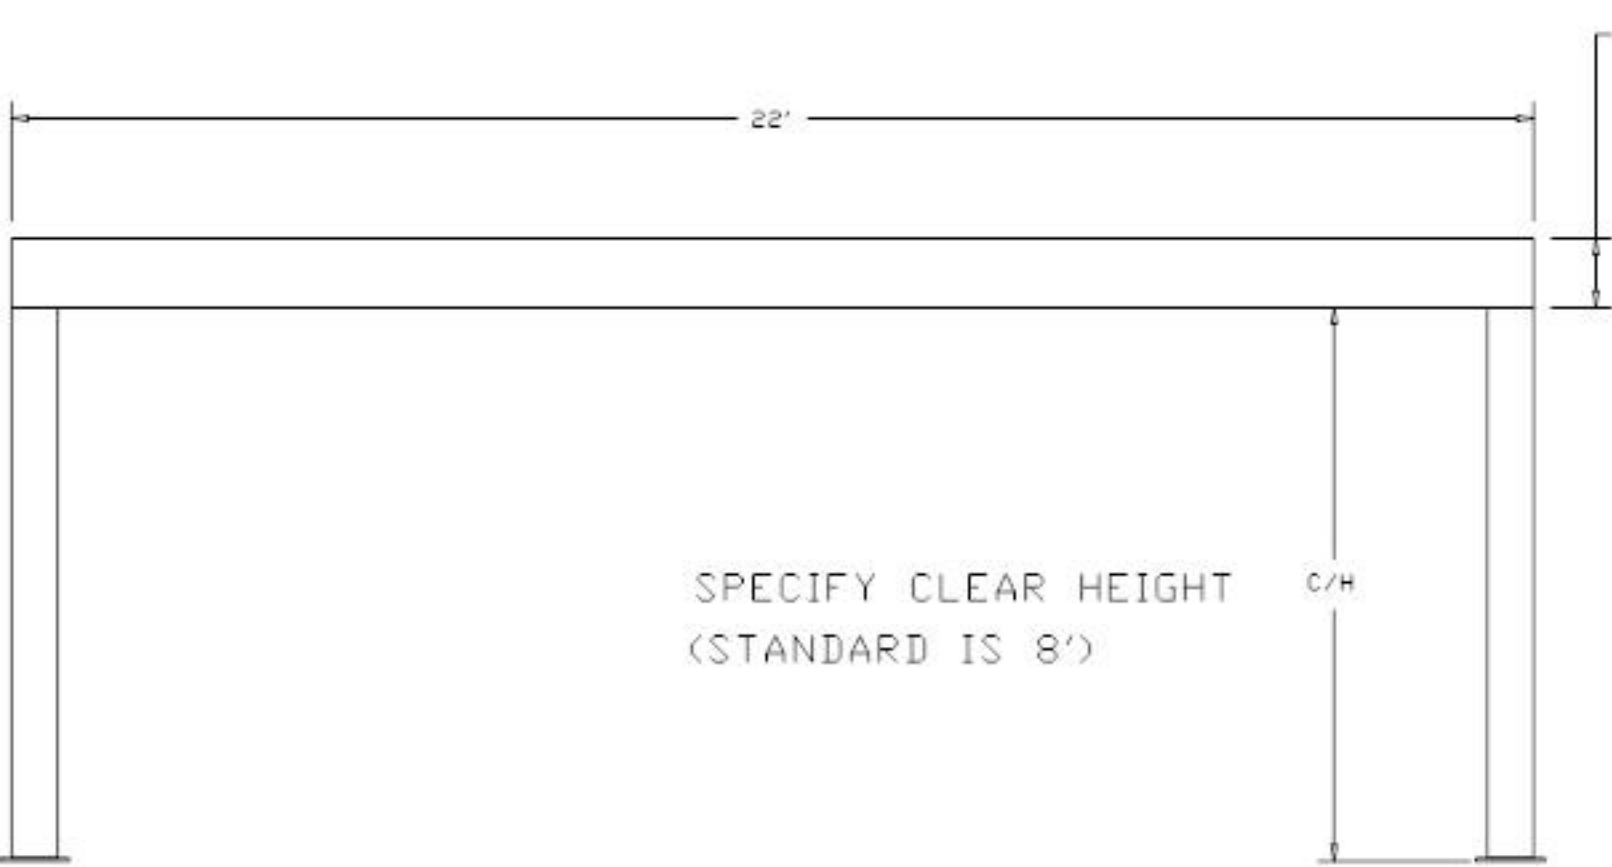

A ELEVATION

DIMENSION VARIES UPON SPAN LENGTH
AND DECKING OPTIONS

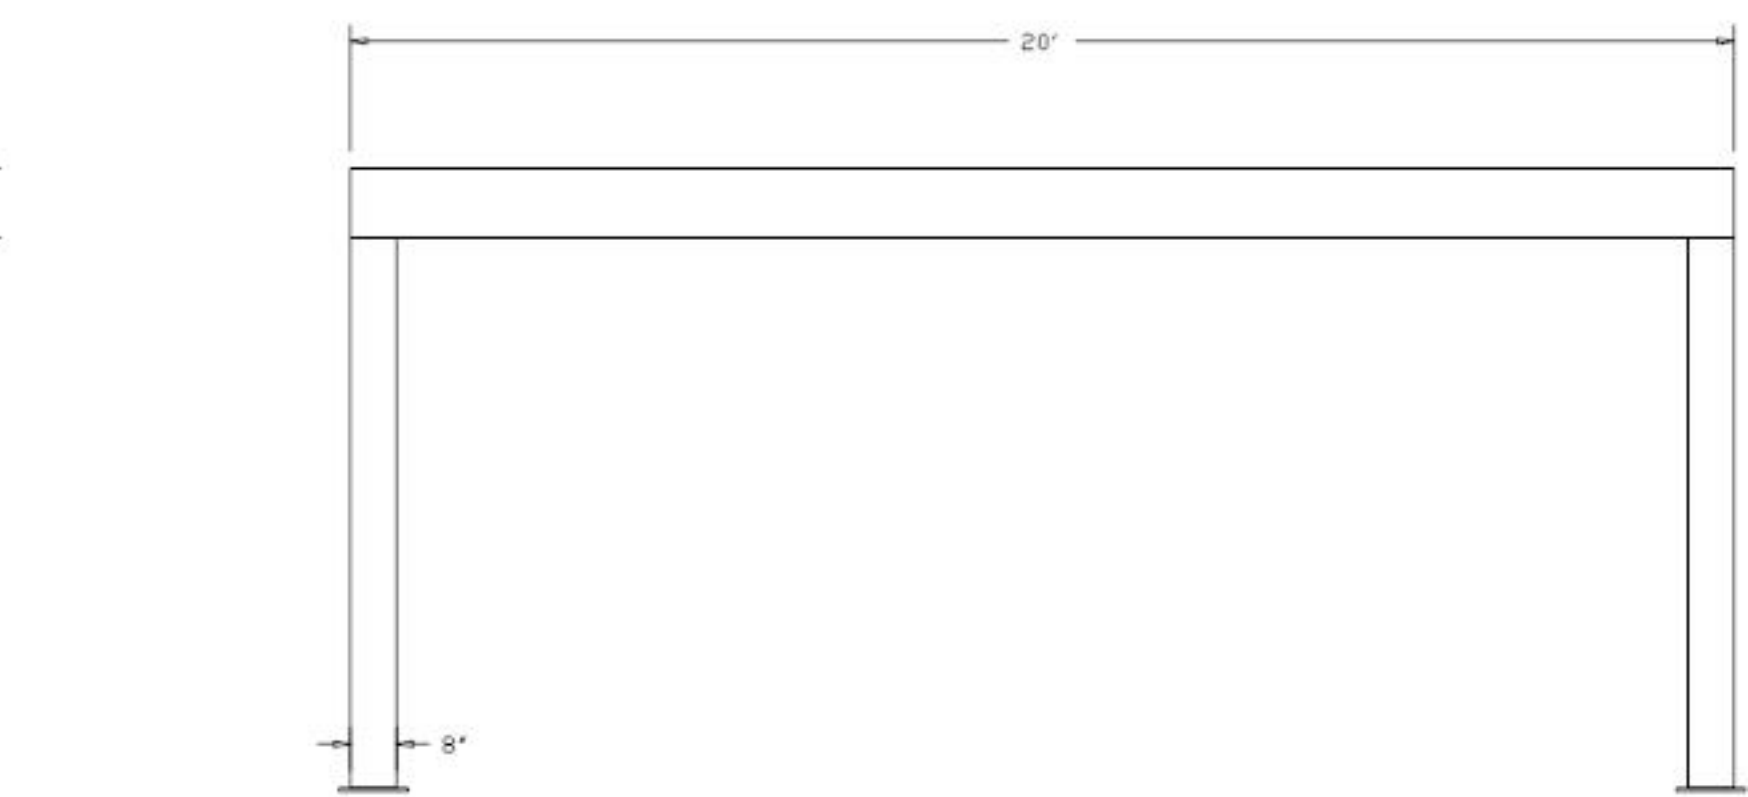

STM 2022

B ELEVATION

PLEASE MARK DESIRED LOCATION OF OPTIONS

SHOWN IN LEGEND ON FLOOR PLAN

STM 2022

<u>DESCRIPTION</u>	<u>SYMBOL</u>	<u>DESIGNATION</u>
120V DUPLEX OUTLET	= \oslash	= \oslash
LIGHT SWITCH	= \$	= \$
MAIN PANEL	= PNL	= PNL
TYP. 1' X 4' SURFACE MOUNT LIGHT FIXTURE	= X	= SL/F
8" SQ. TUBE STEEL COLUMN	= X	

