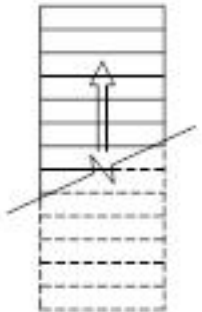


PLEASE MARK DESIRED LOCATION OF OPTIONS
 SHOWN IN LEGEND ON FLOOR PLAN
 STM 2026


<u>DESCRIPTION</u>	<u>SYMBOL</u>	<u>DESIGNATION</u>
--------------------	---------------	--------------------


SAFETY RAIL	= 	= S/R
-------------	---	-------

SWING GATE 6'-0"	= 	= SW/G
---------------------	---	--------


STANDARD 3'-0" WIDE STAIR W/SAFETY RAILS	= 	= S/C
--	---	-------

8" SQ. TUBE STEEL COLUMN	= 	
-----------------------------	---	--

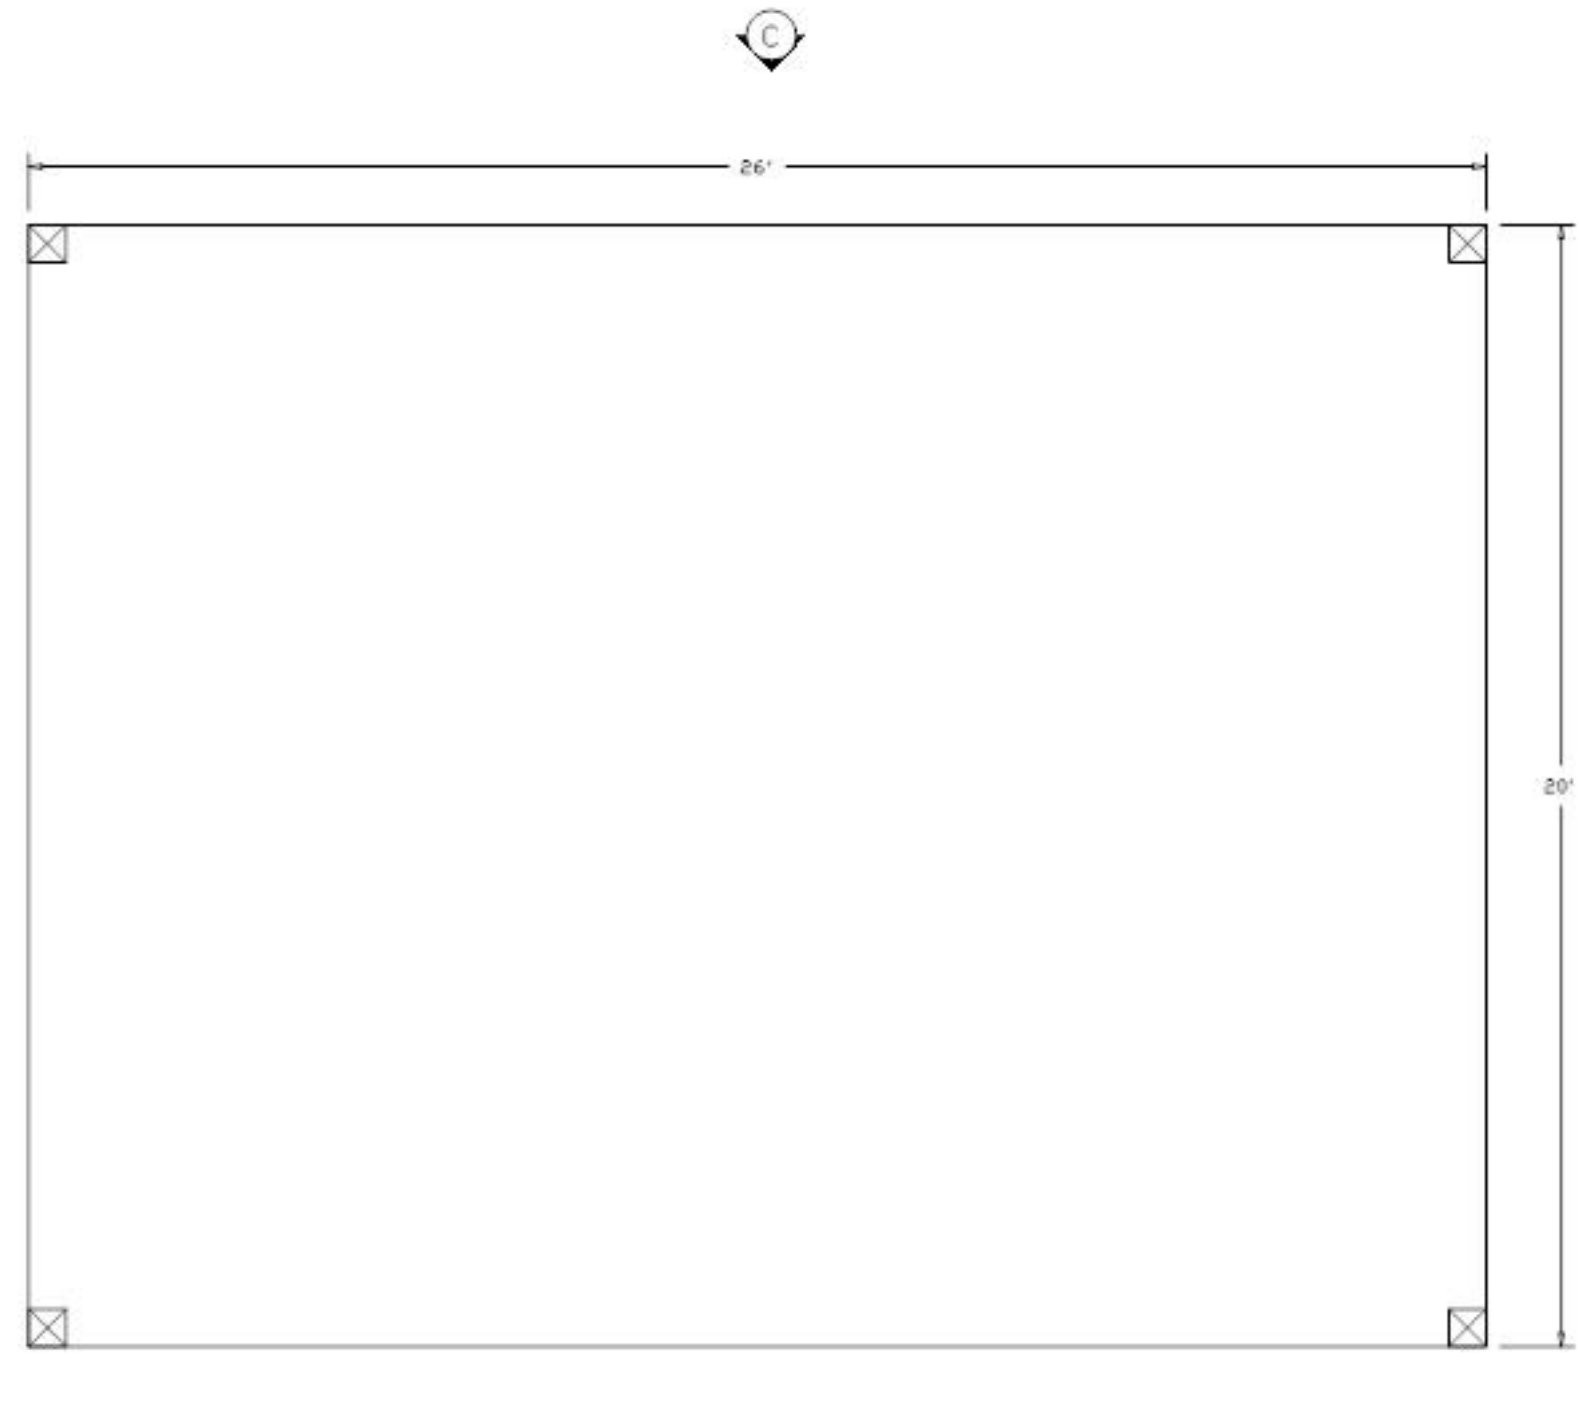

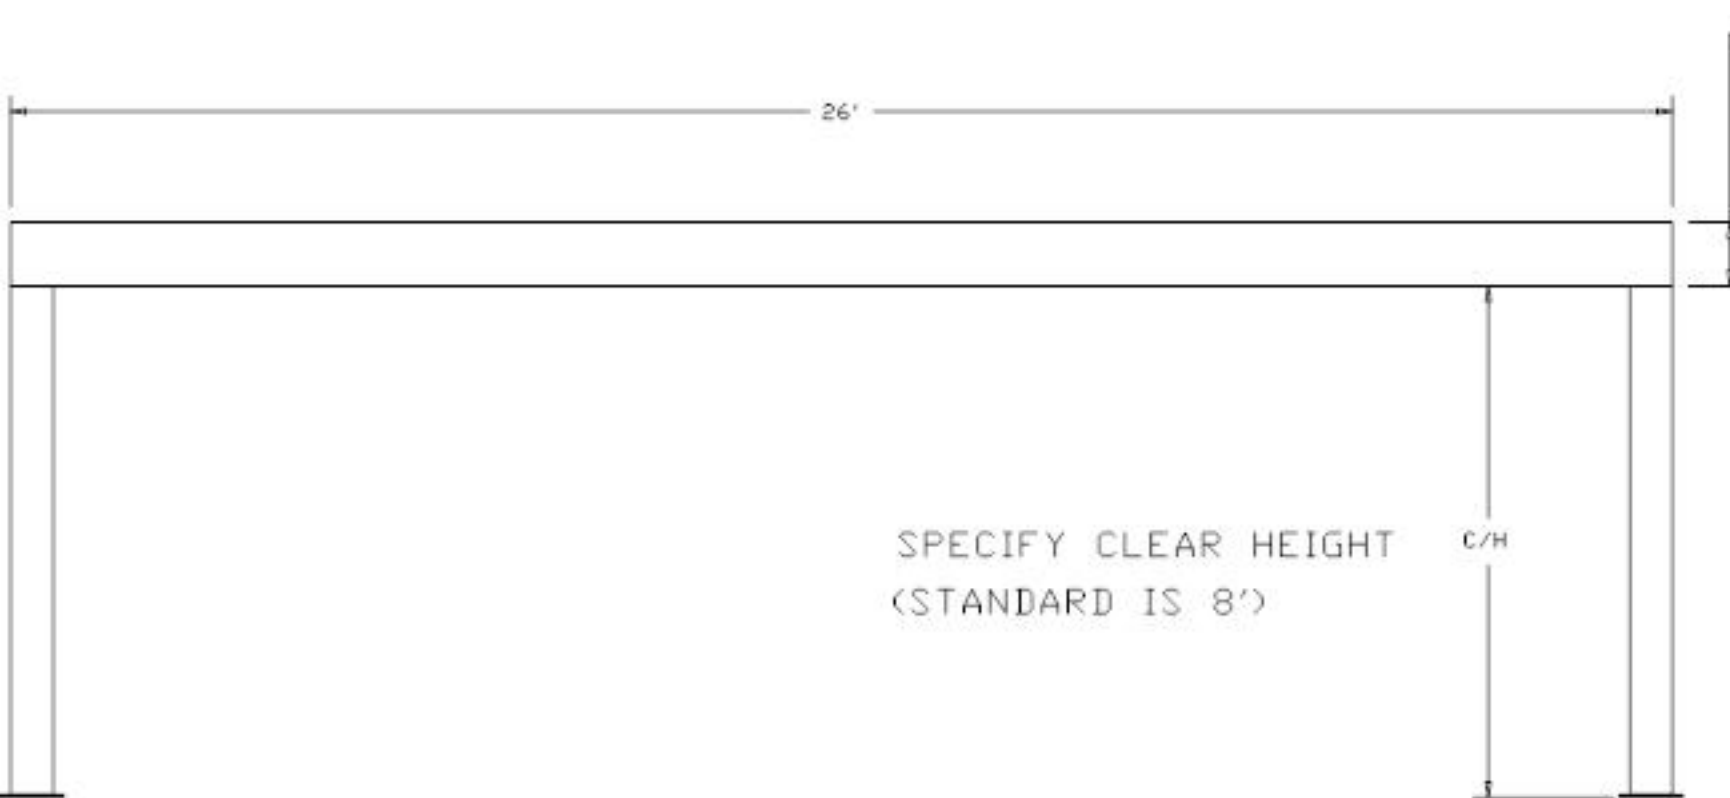


DIMENSION VARIES UPON SPAN LENGTH
AND DECKING OPTIONS

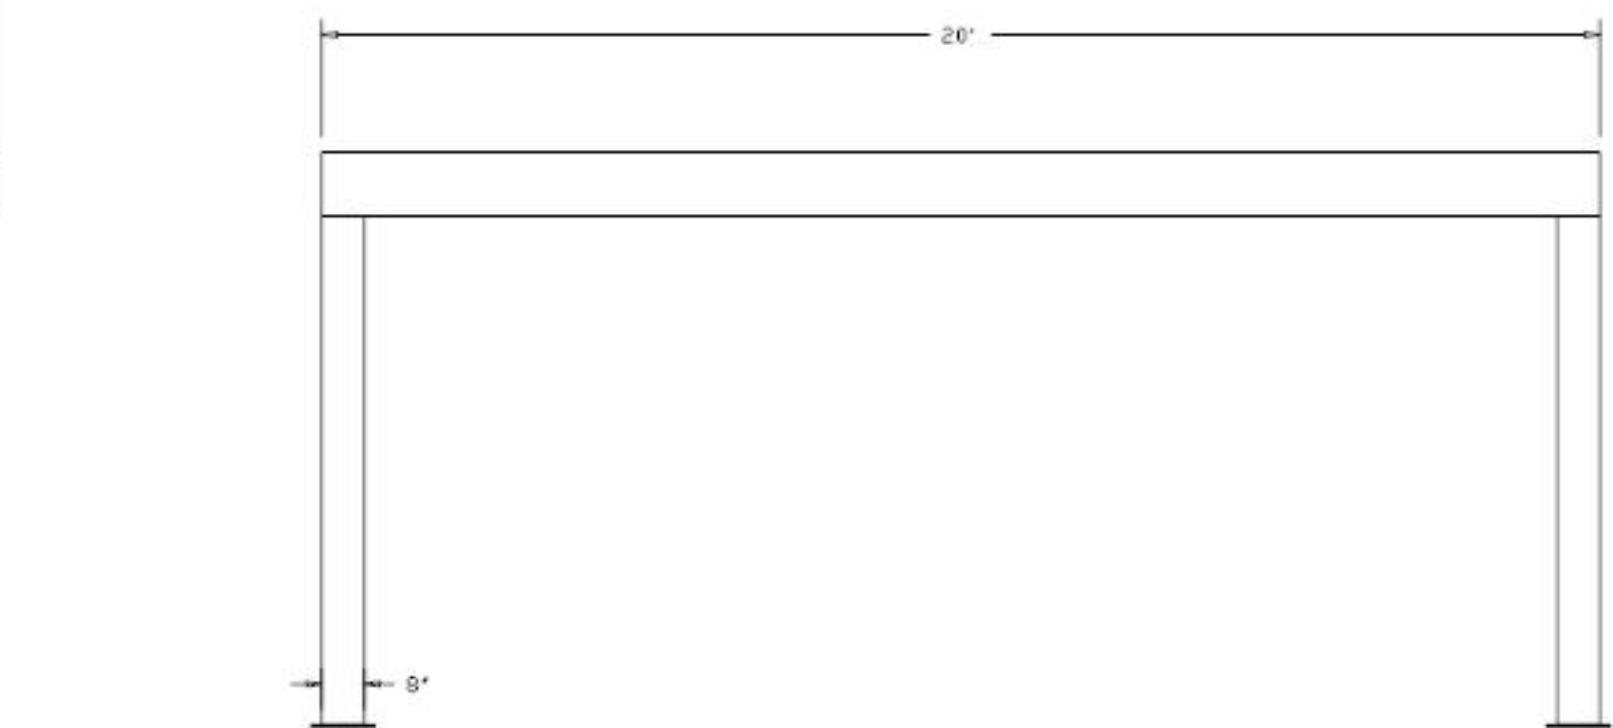

STM 2026

'B' ELEVATION

PLEASE MARK DESIRED LOCATION OF OPTIONS
 SHOWN IN LEGEND ON FLOOR PLAN
 STM 2026

<u>DESCRIPTION</u>	<u>SYMBOL</u>	<u>DESIGNATION</u>
120V DUPLEX OUTLET	= \emptyset	= \emptyset
LIGHT SWITCH	= \$	= \$
MAIN PANEL	= [PNL]	= [PNL]
TYP. 1' X 4' SURFACE MOUNT LIGHT FIXTURE	= 	= SL/F
8' SQ. TUBE STEEL COLUMN	= 