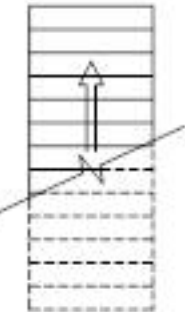


PLEASE MARK DESIRED LOCATION OF OPTIONS  
 SHOWN IN LEGEND ON FLOOR PLAN  
 STM 2030

<u>DESCRIPTION</u>	<u>SYMBOL</u>	<u>DESIGNATION</u>
--------------------	---------------	--------------------


SAFETY RAIL	= 	= S/R
-------------	---	-------

SWING GATE 6'-0"	= 	= SW/G
---------------------	---	--------

STANDARD 3'-0" WIDE STAIR W/SAFETY RAILS	= 	= S/C
--	---	-------

8" SQ. TUBE STEEL COLUMN	= 	
-----------------------------	---	--

Ⓧ

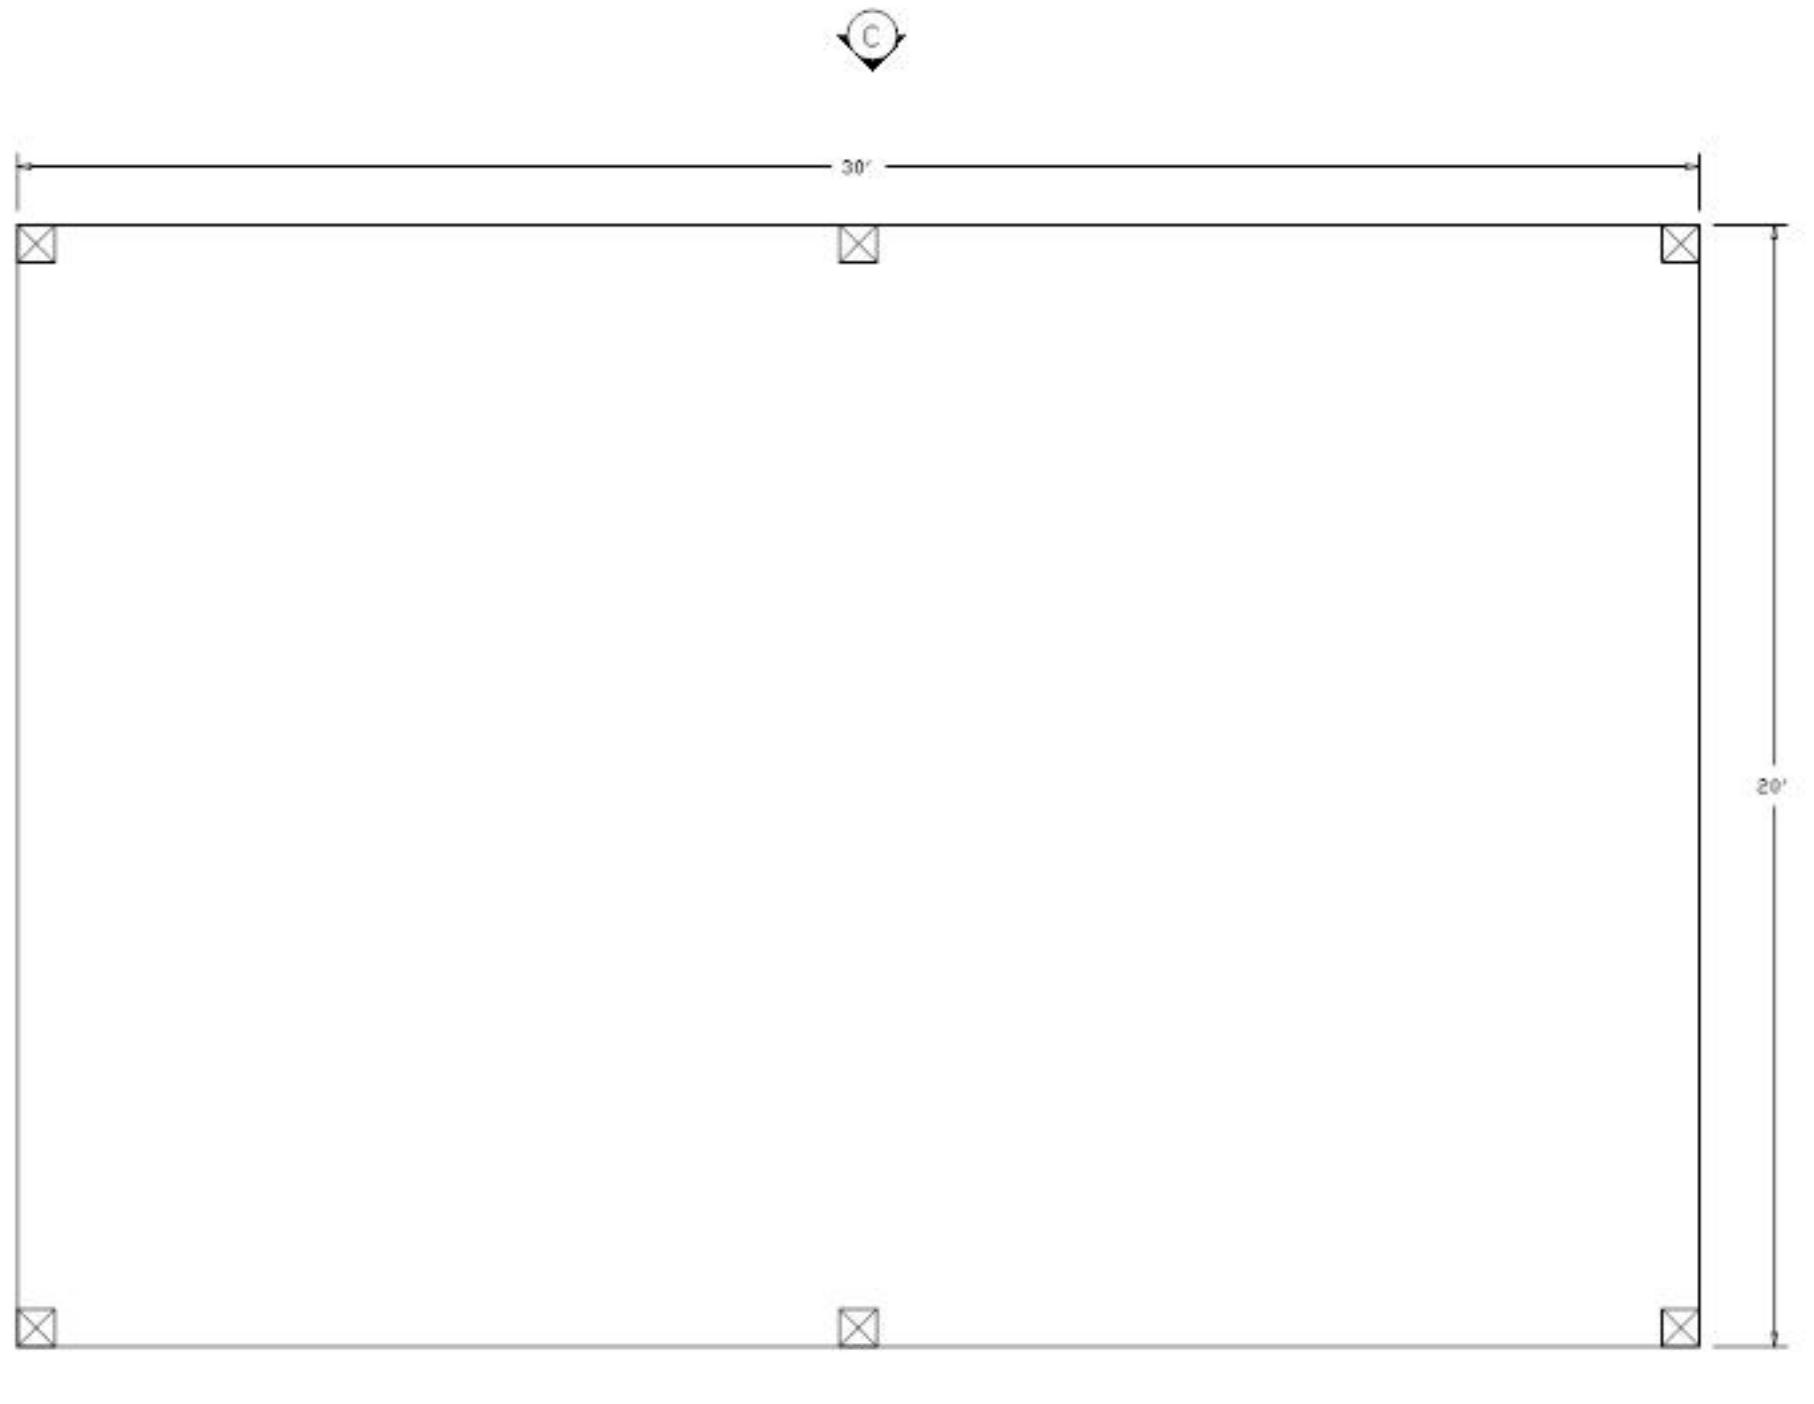


Ⓧ


30'

20'

Ⓧ

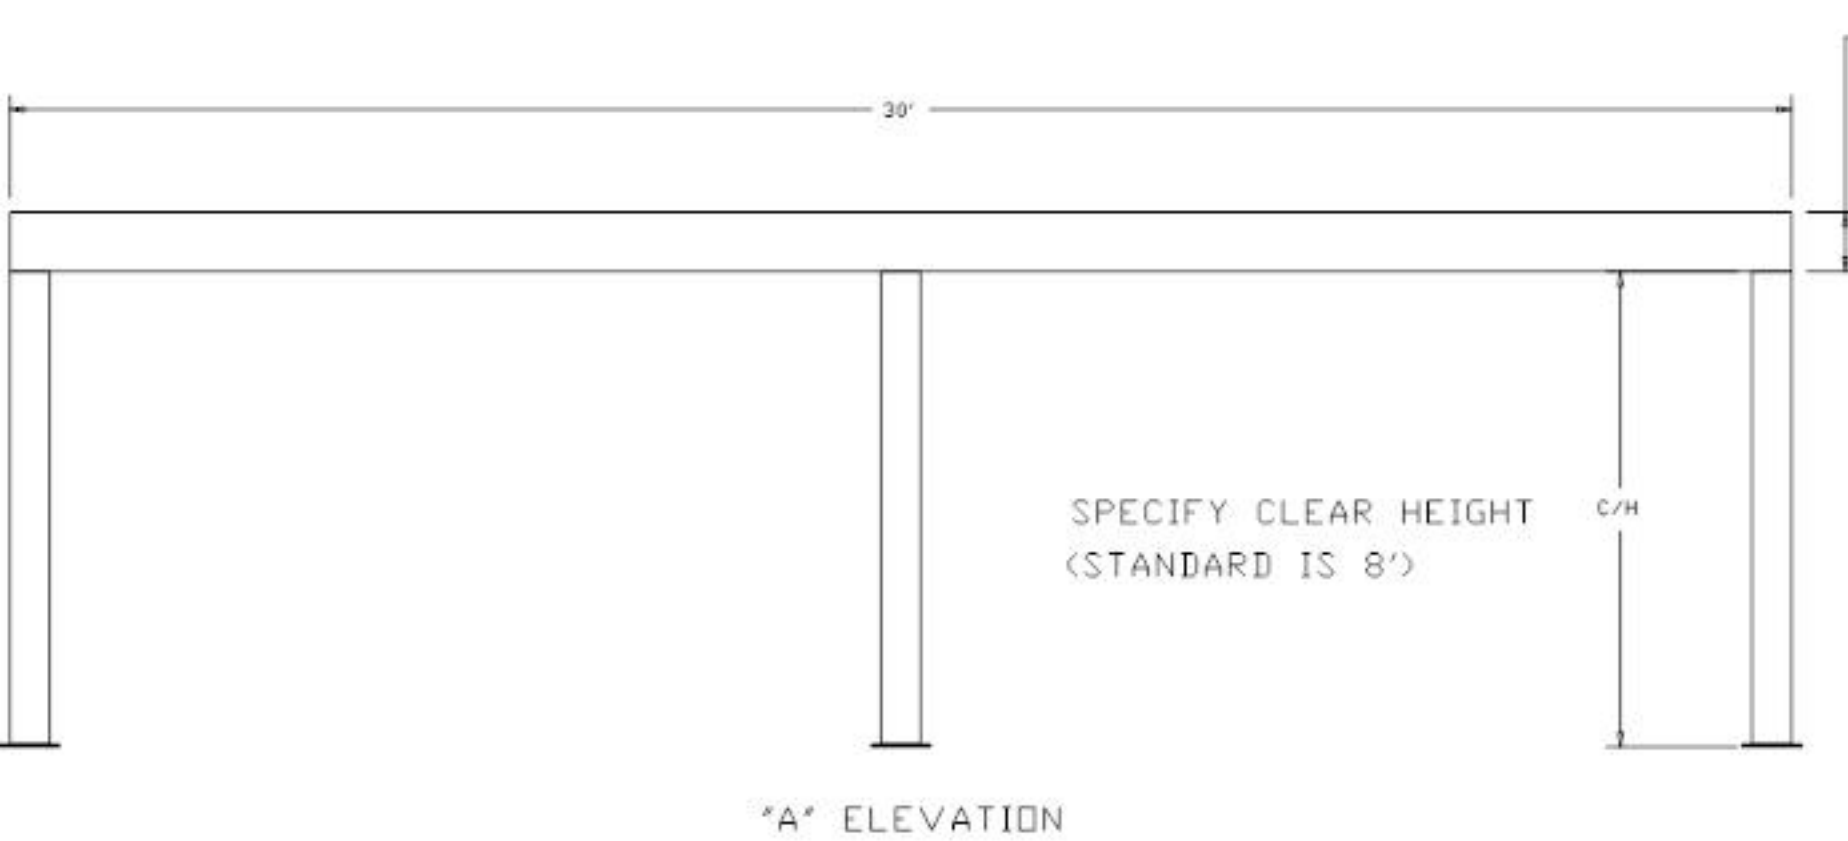


DIMENSION VARIES UPON SPAN LENGTH  
AND DECKING OPTIONS

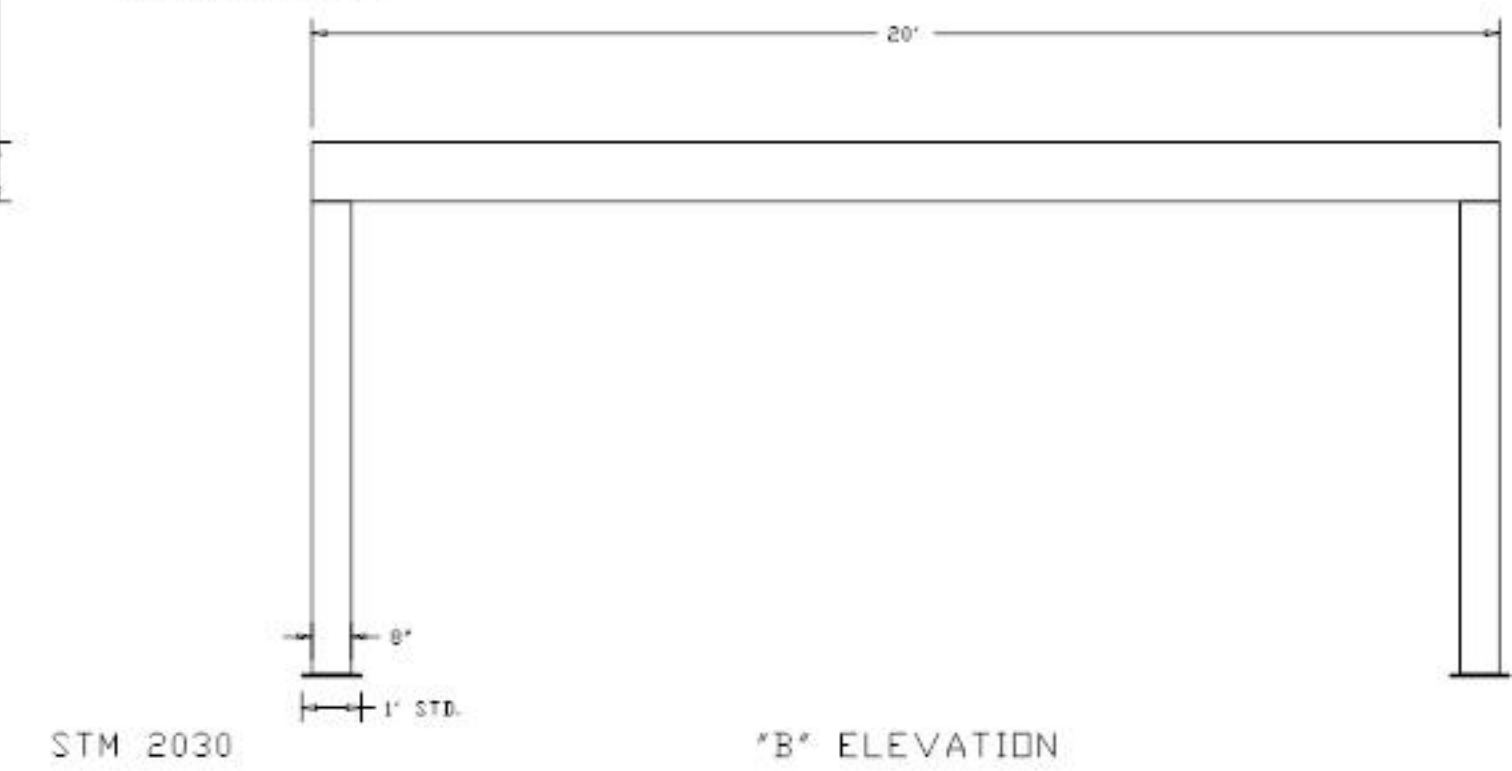

PLEASE MARK DESIRED LOCATION OF OPTIONS  
 SHOWN IN LEGEND ON FLOOR PLAN  
 STM 2030

<u>DESCRIPTION</u>	<u>SYMBOL</u>	<u>DESIGNATION</u>
120V DUPLEX OUTLET	= $\emptyset$	= $\emptyset$
LIGHT SWITCH	= $\$$	= $\$$
MAIN PANEL	= <span style="border: 1px solid black; padding: 2px;">PNL</span>	= <span style="border: 1px solid black; padding: 2px;">PNL</span>
TYP. 1' X 4' SURFACE MOUNT LIGHT FIXTURE	= <span style="border: 1px solid black; padding: 2px;">X</span>	= SL/F
8" SQ. TUBE STEEL COLUMN	= <span style="border: 1px solid black; padding: 2px;">X</span>	

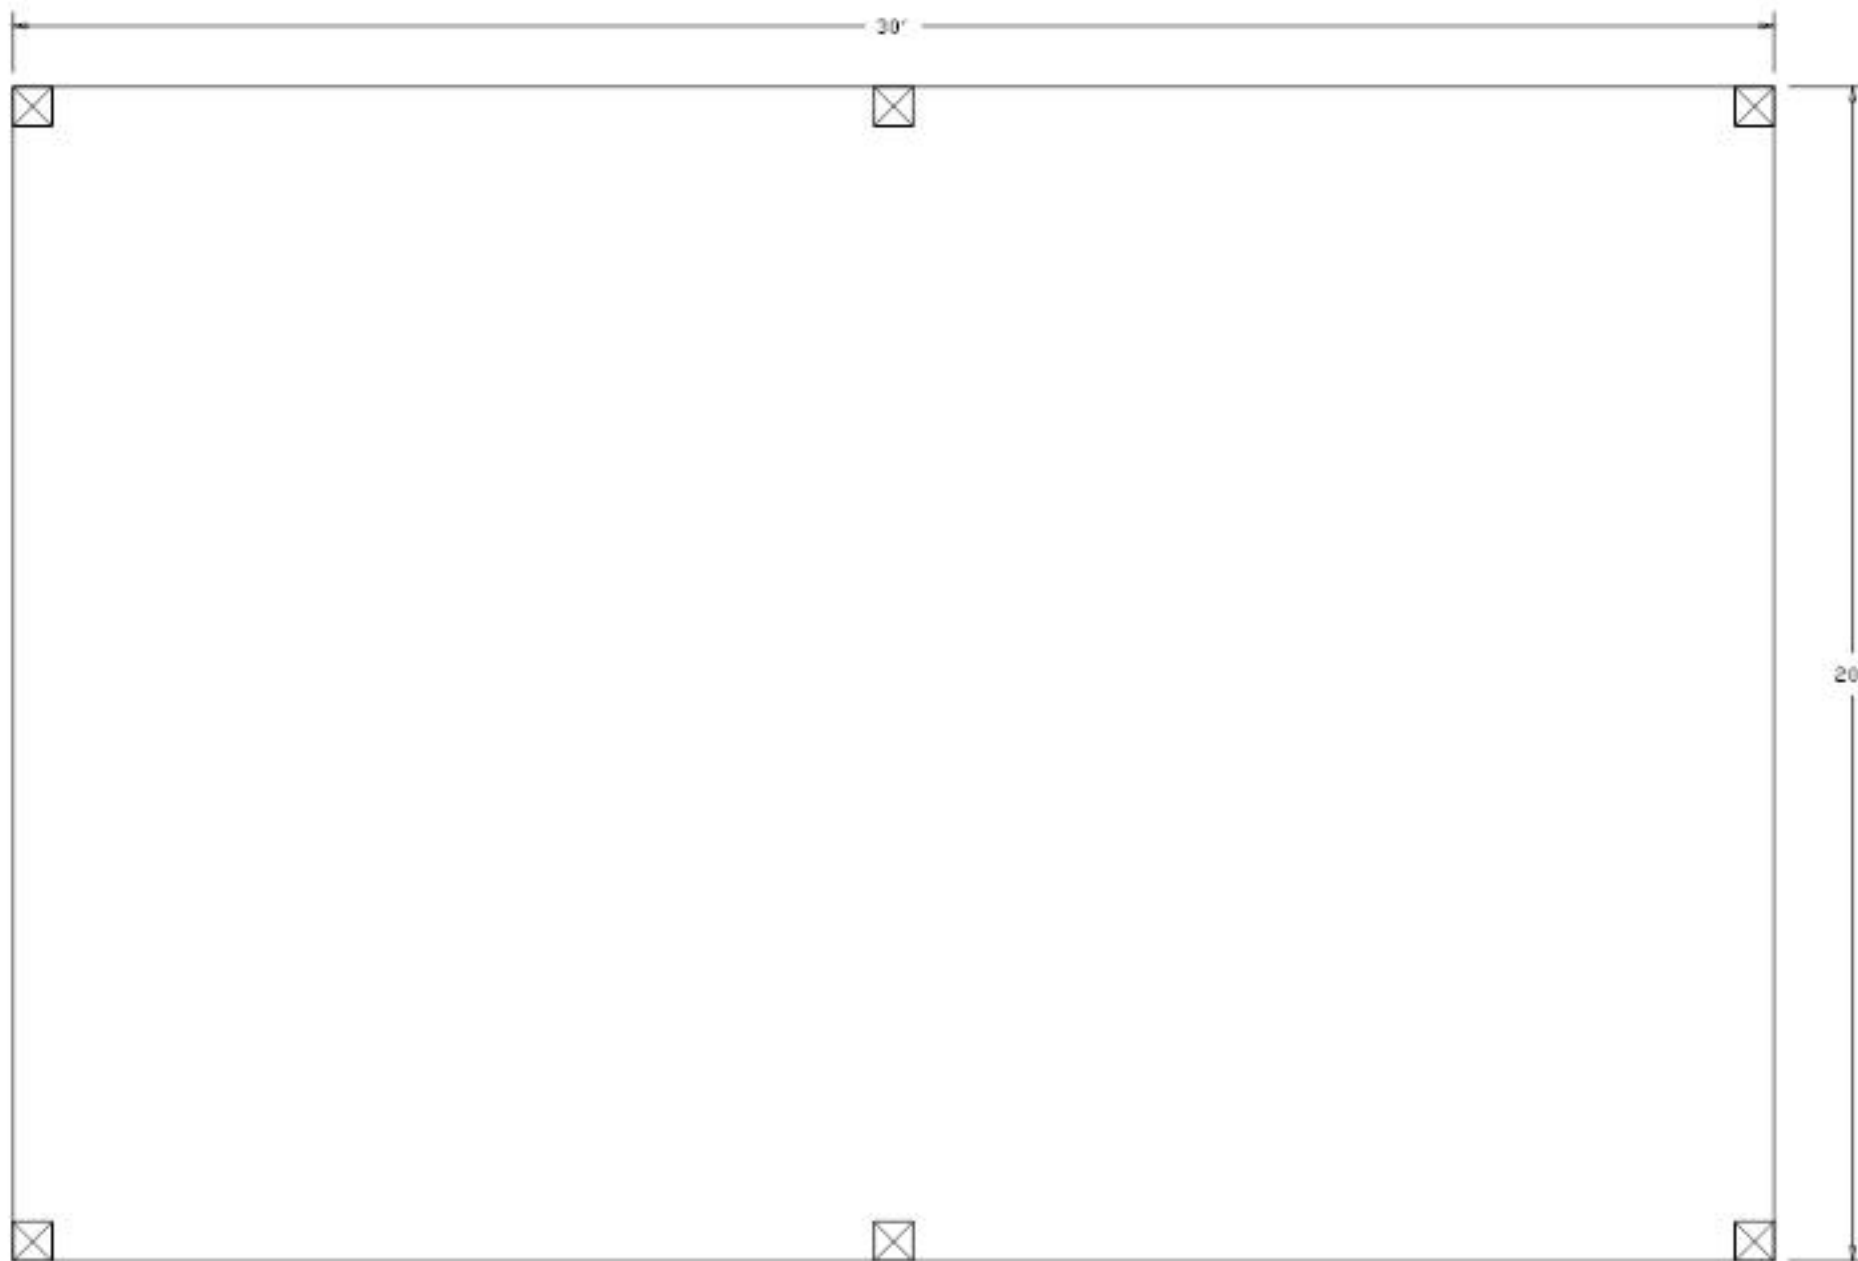

30'

20'

