

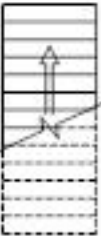

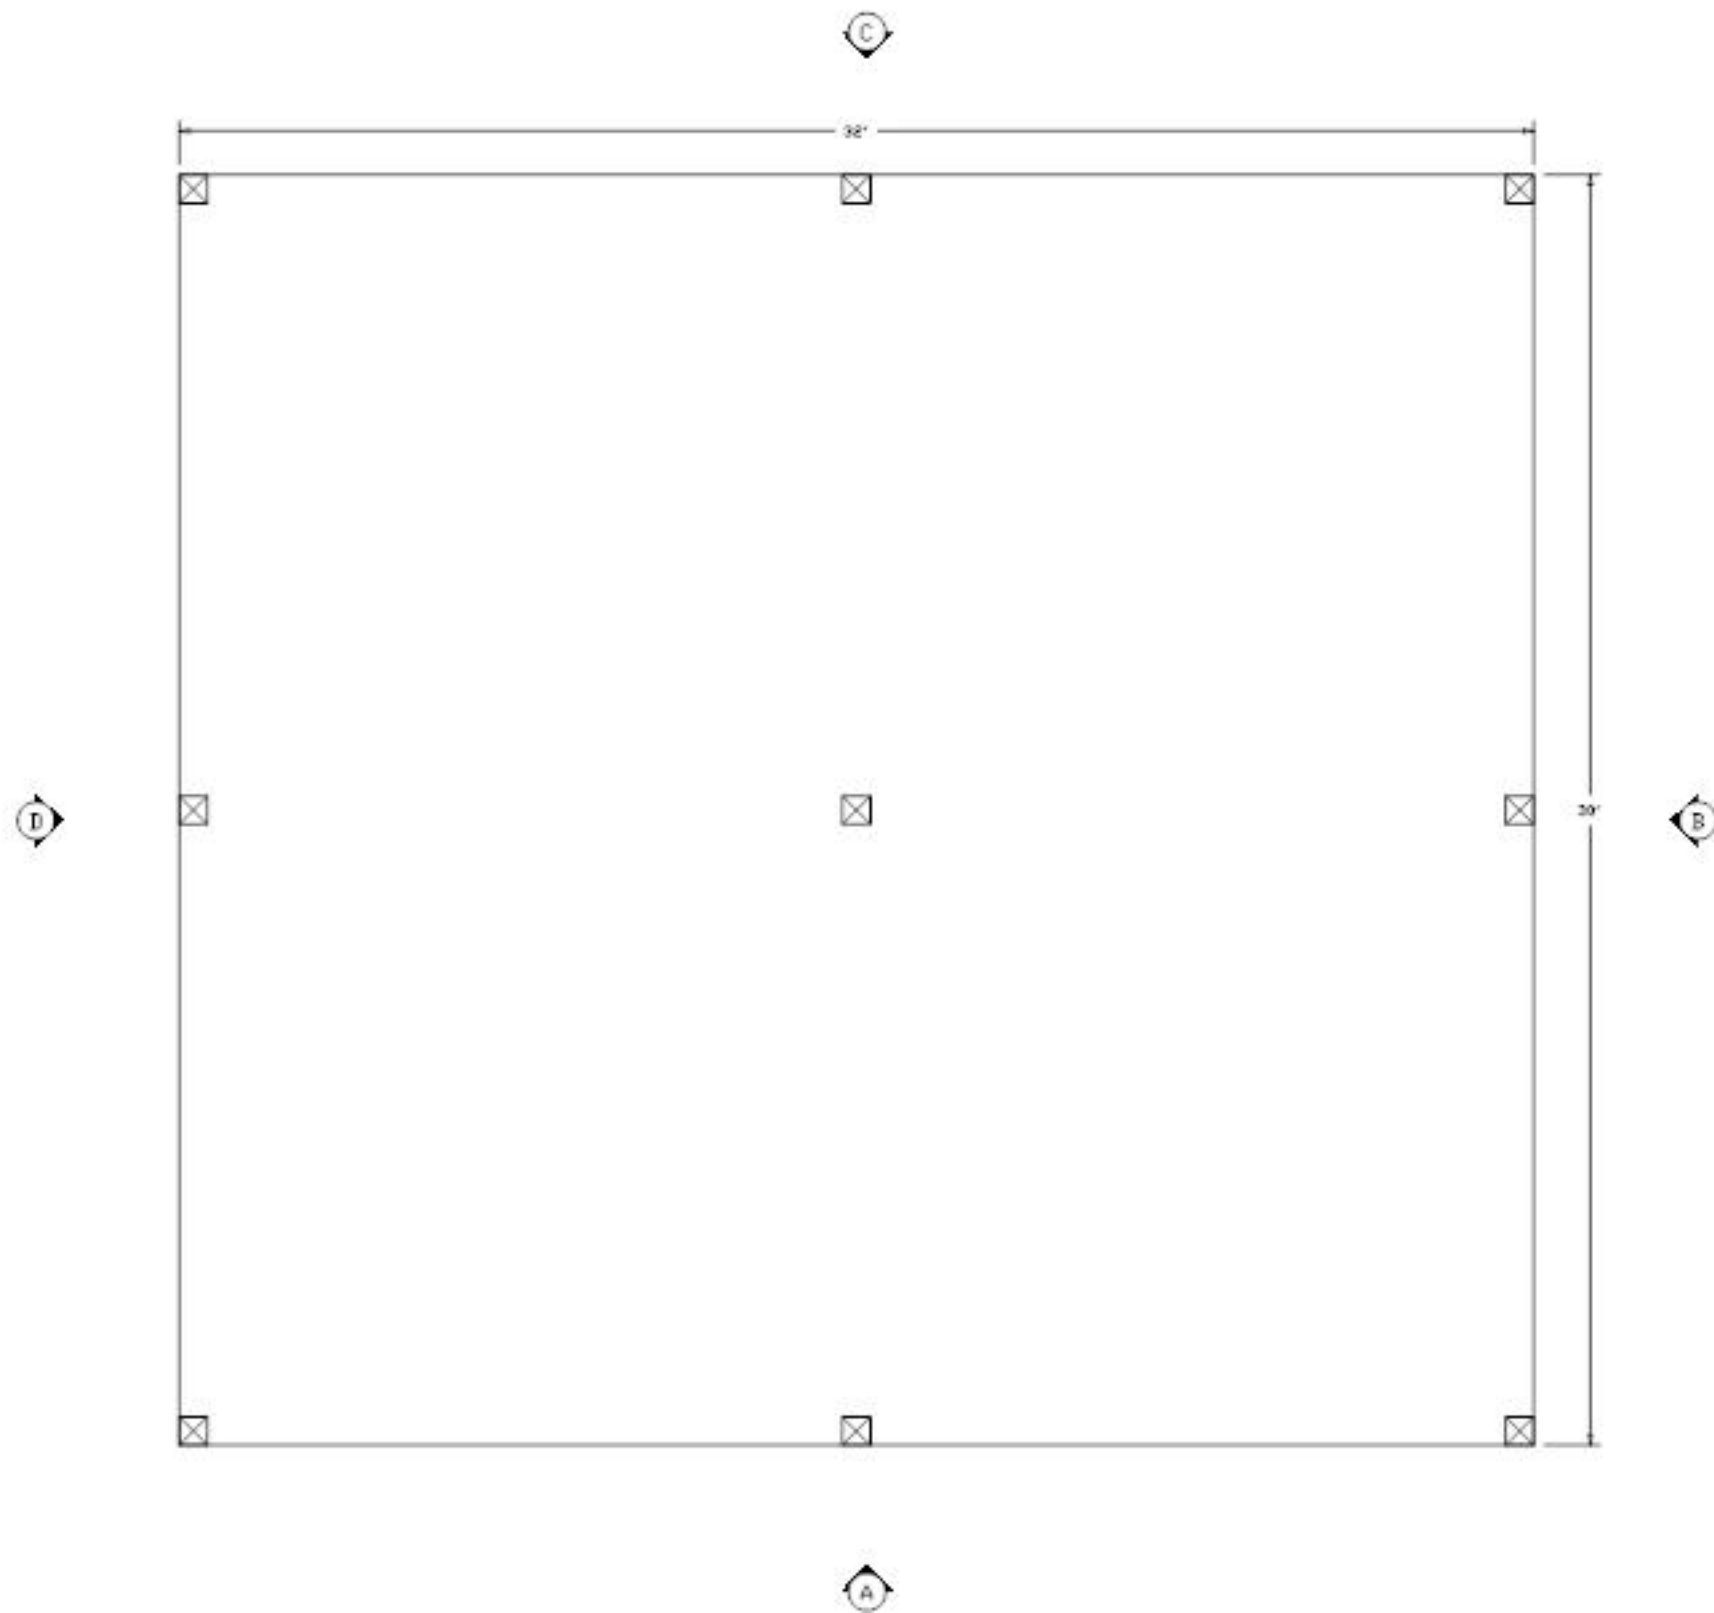
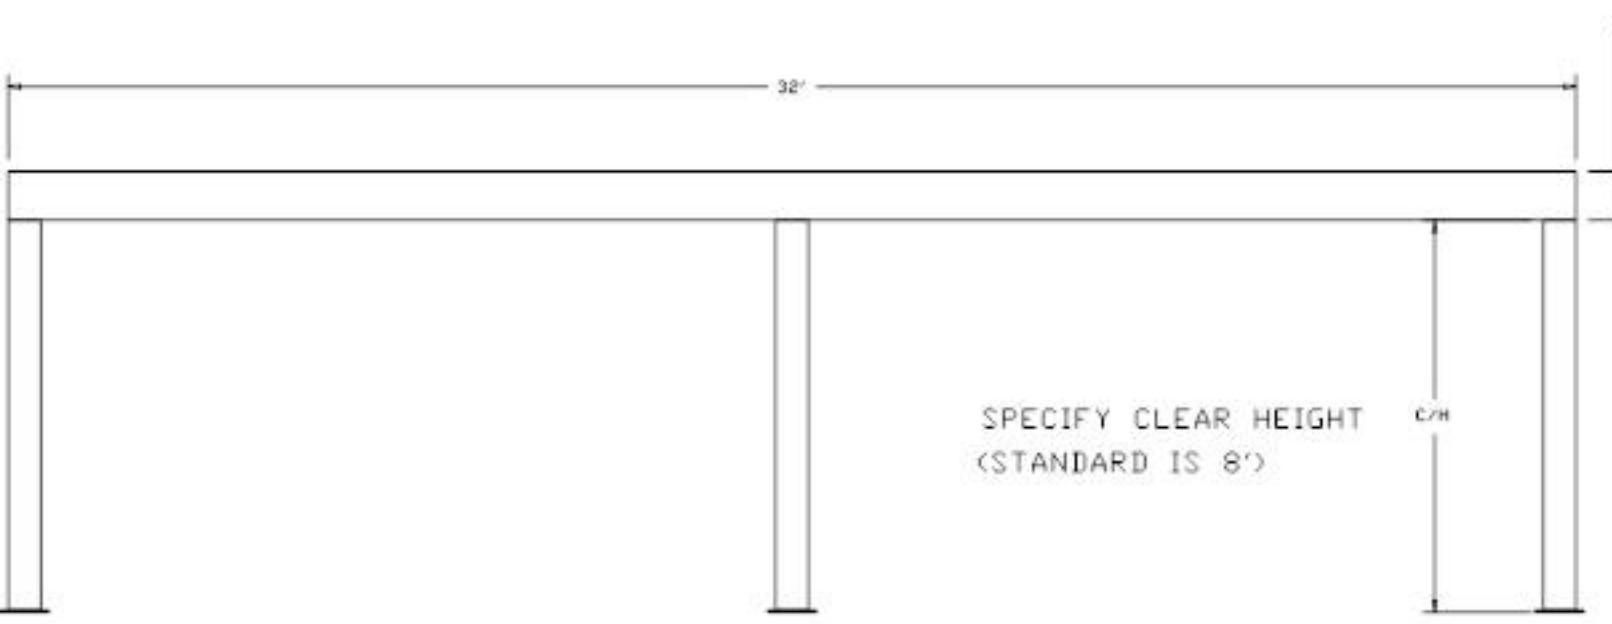


PLEASE MARK DESIRED LOCATION OF OPTIONS
SHOWN IN LEGEND ON FLOOR PLAN
STM 3032

DESCRIPTION	SYMBOL	DESIGNATION
SAFETY RAIL		S/R
SWING GATE 6'-0"		SW/G
STANDARD 3'-0" WIDE STAIR W/SAFETY RAILS		S/C
8" SQ. TUBE STEEL COLUMN		





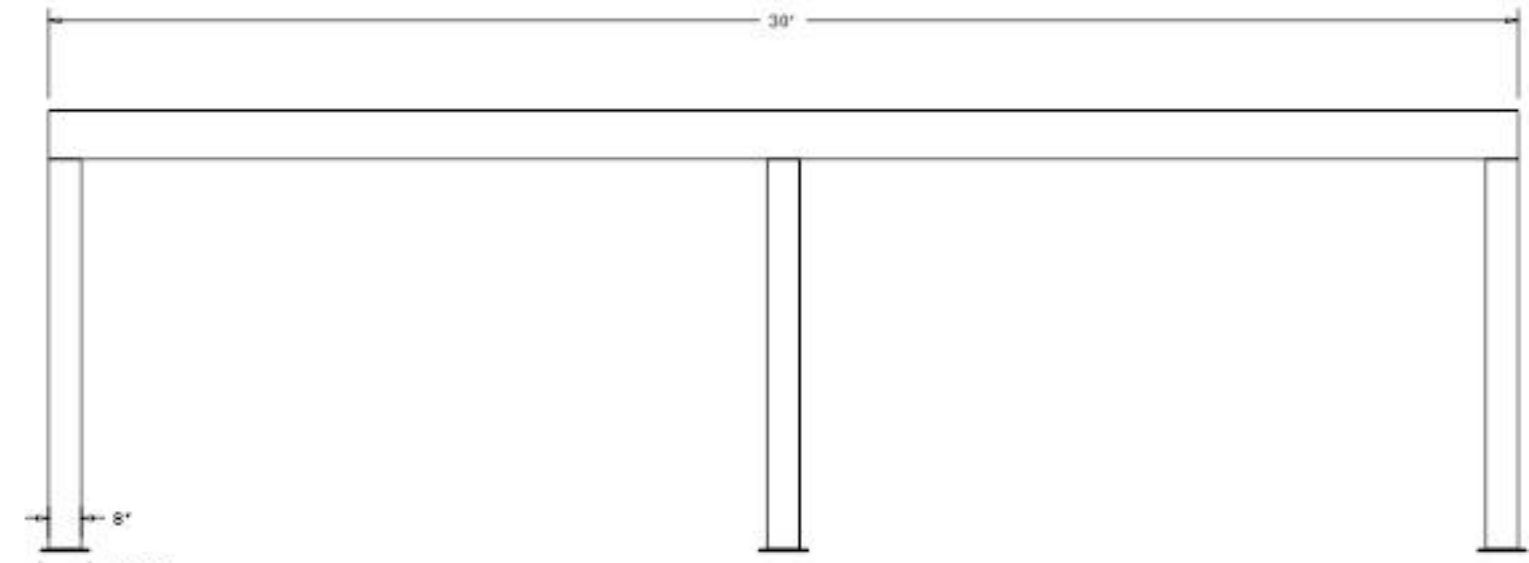
*A' ELEVATION

SPECIFY CLEAR HEIGHT
(STANDARD IS 8')

C/H

DIMENSION VARIES UPON SPAN LENGTH
AND BECKING OPTIONS

STM 3032



*B' ELEVATION

8'

1' STD.

30'

PLEASE MARK DESIRED LOCATION OF OPTIONS
 SHOWN IN LEGEND ON FLOOR PLAN
 STM 3032

DESCRIPTION	SYMBOL	DESIGNATION
120V DUPLEX OUTLET	⊕	⊕
LIGHT SWITCH	⌘	⌘
MAIN PANEL	[PNL]	[PNL]
TYP. 1' X 4' SURFACE MOUNT LIGHT FIXTURE	⊞	SL/F
8" SQ. TUBE STEEL COLUMN	⊠	

