

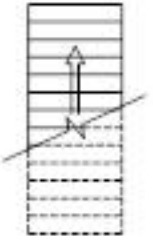

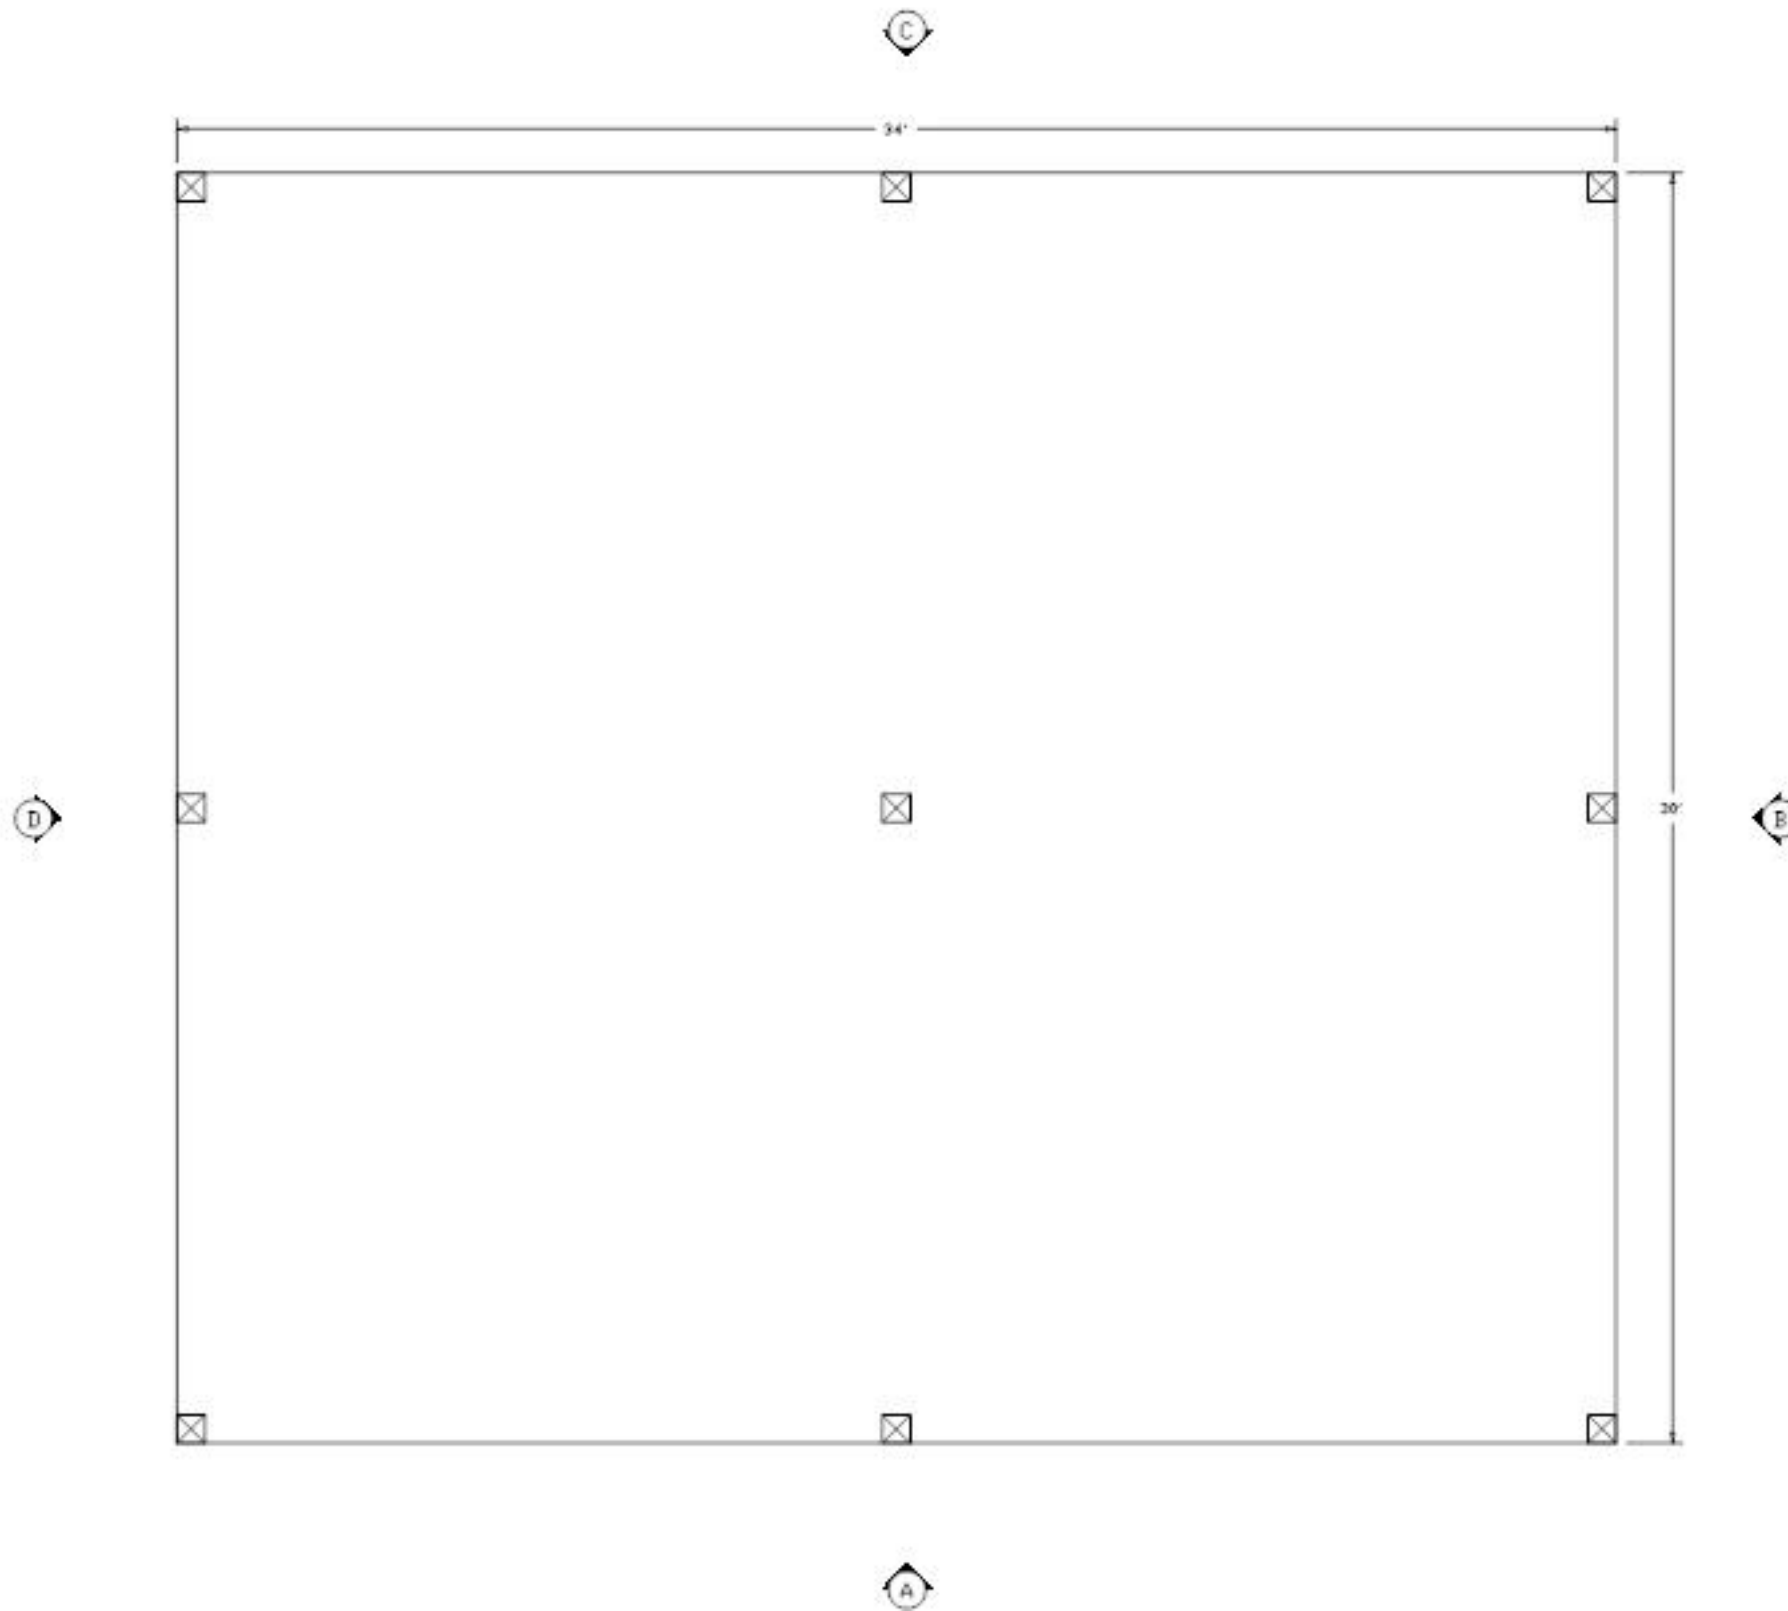
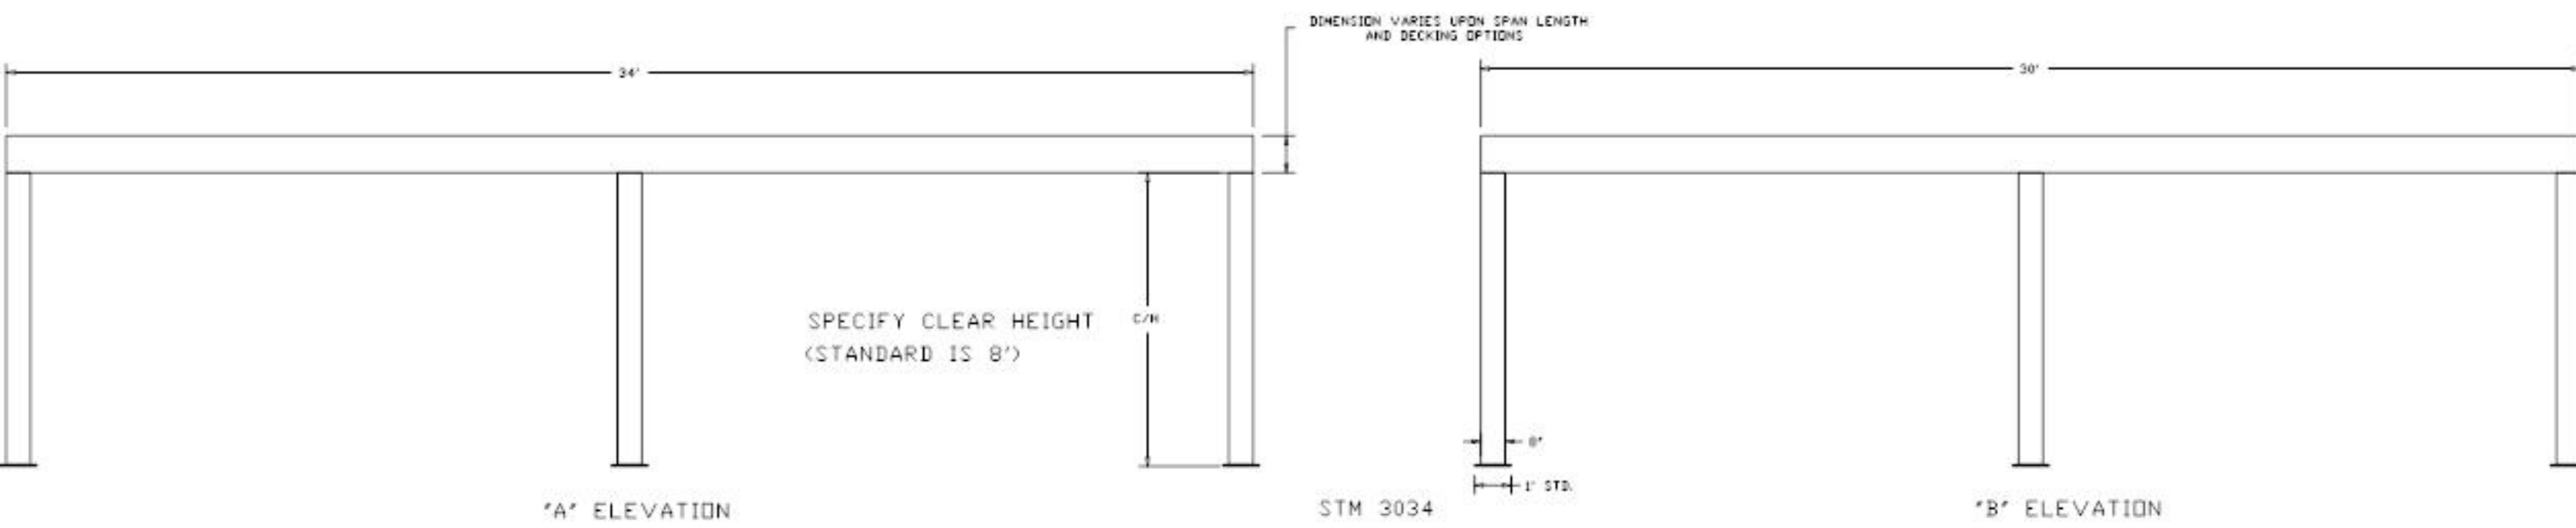


PLEASE MARK DESIRED LOCATION OF OPTIONS
SHOWN IN LEGEND ON FLOOR PLAN
STM 3034

DESCRIPTION	SYMBOL	DESIGNATION
SAFETY RAIL		S/R
SWING GATE 6'-0"		SW/G
STANDARD 3'-0" WIDE STAIR W/SAFETY RAILS		S/C
8" SQ. TUBE STEEL COLUMN		





PLEASE MARK DESIRED LOCATION OF OPTIONS
 SHOWN IN LEGEND ON FLOOR PLAN
 STM 3034

DESCRIPTION	SYMBOL	DESIGNATION
120V DUPLEX OUTLET	⊕	⊕
LIGHT SWITCH	⌘	⌘
MAIN PANEL	PNL	PNL
TYP. 1' X 4' SURFACE MOUNT LIGHT FIXTURE	⊠	SL/F
8' SQ. TUBE STEEL COLUMN	⊠	

