
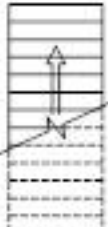



PLEASE MARK DESIRED LOCATION OF OPTIONS
SHOWN IN LEGEND ON FLOOR PLAN
STM 3036


DESCRIPTION SYMBOL DESIGNATION


SAFETY RAIL =  = S/R

SWING GATE
6'-0" =  = SW/G

STANDARD 3'-0"
WIDE STAIR
W/SAFETY RAILS =  = S/C

8" SQ. TUBE
STEEL COLUMN = 

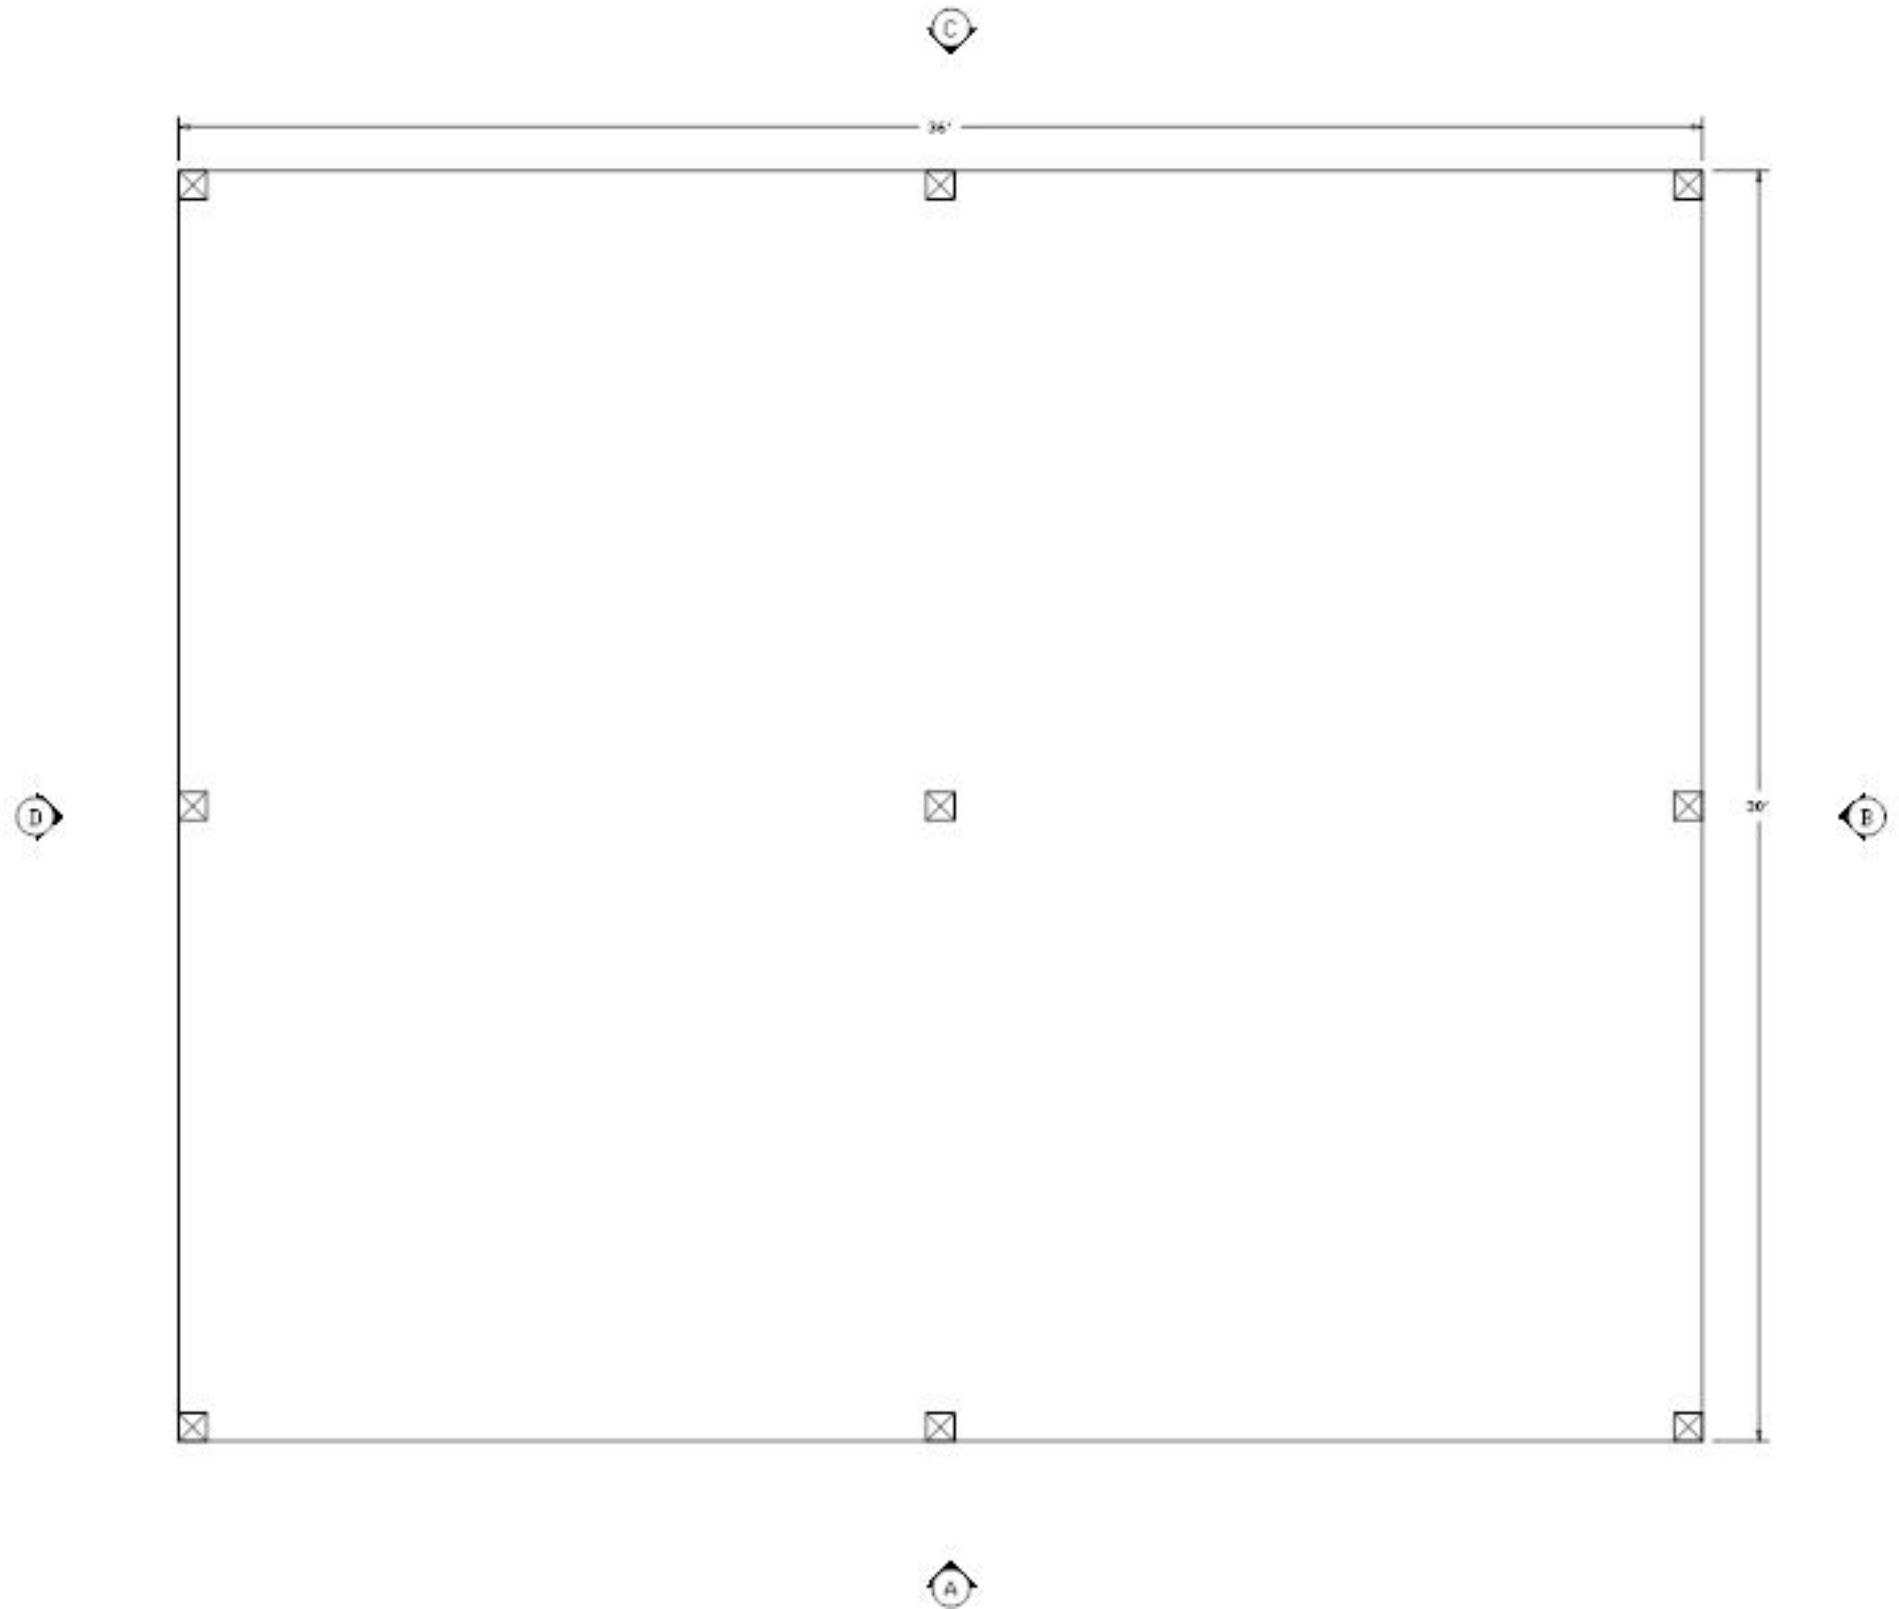


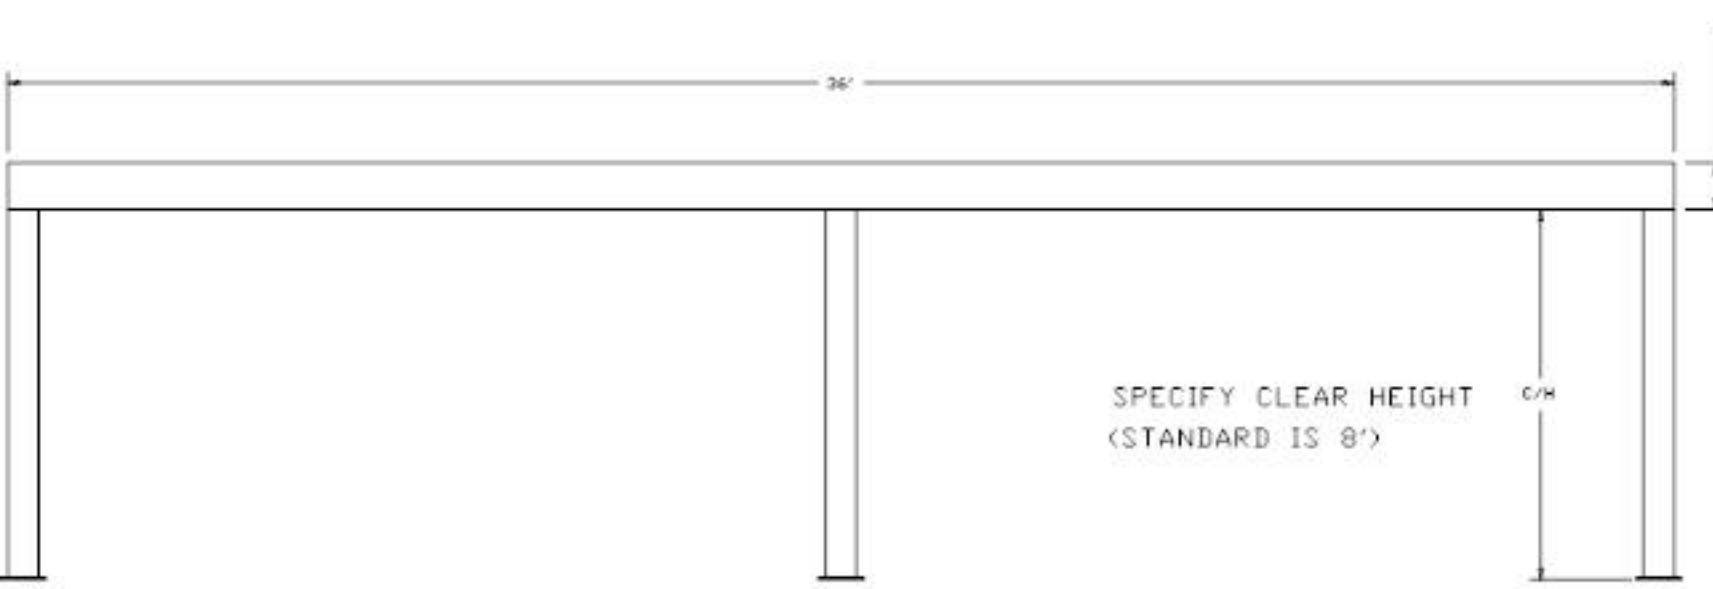

A ELEVATION

SPECIFY CLEAR HEIGHT
(STANDARD IS 8')

DIMENSION VARIES UPON SPAN LENGTH
AND DECKING OPTIONS

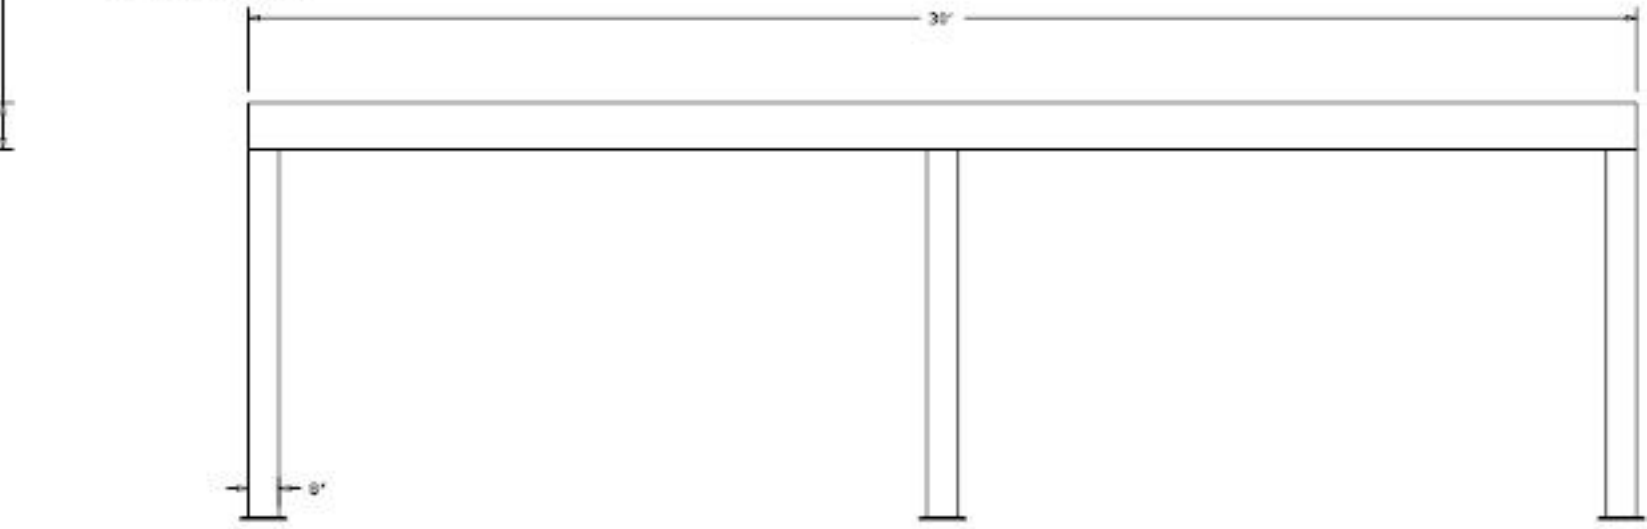

STM 3036

B ELEVATION

PLEASE MARK DESIRED LOCATION OF OPTIONS
 SHOWN IN LEGEND ON FLOOR PLAN
 STM 3036

DESCRIPTION	SYMBOL	DESIGNATION
120V DUPLEX OUTLET	⊕	⊕
LIGHT SWITCH	⚡	⚡
MAIN PANEL	[PNI]	[PNI]
TYP. 1' X 4' SURFACE MOUNT LIGHT FIXTURE	⊠	SL/F
8" SQ. TUBE STEEL COLUMN	⊗	

