




PLEASE MARK DESIRED LOCATION OF OPTIONS
 SHOWN IN LEGEND ON FLOOR PLAN
 STM 303B


DESCRIPTION SYMBOL DESIGNATION


SAFETY RAIL =  = S/R

SWING GATE 6'-0" =  = SW/G

STANDARD 3'-0" WIDE STAIR W/SAFETY RAILS =  = S/C


8" SQ. TUBE STEEL COLUMN = 

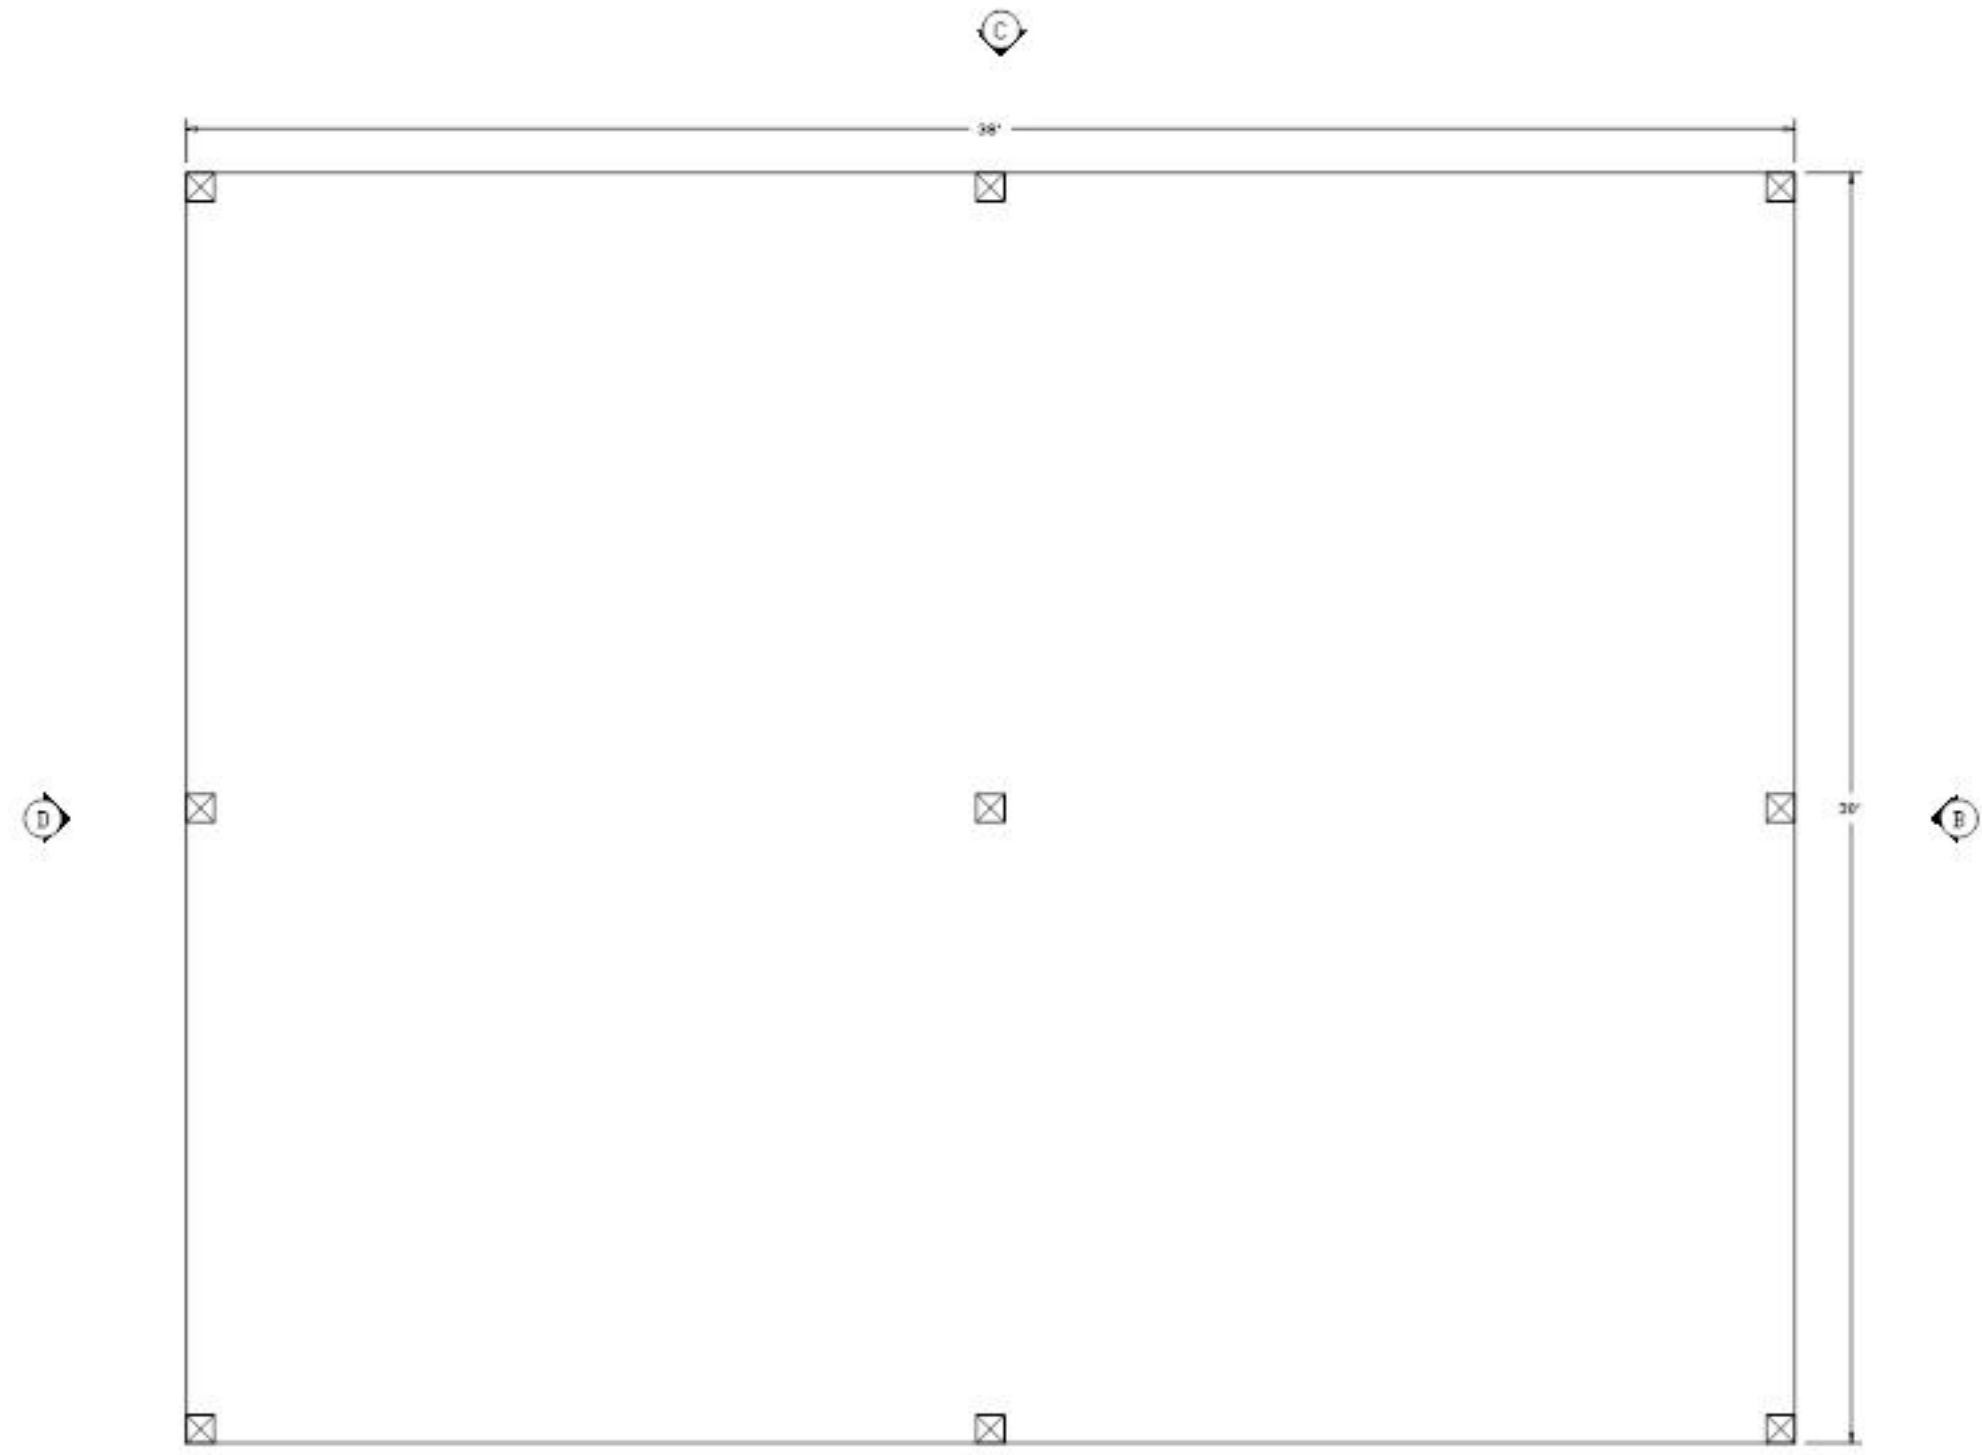

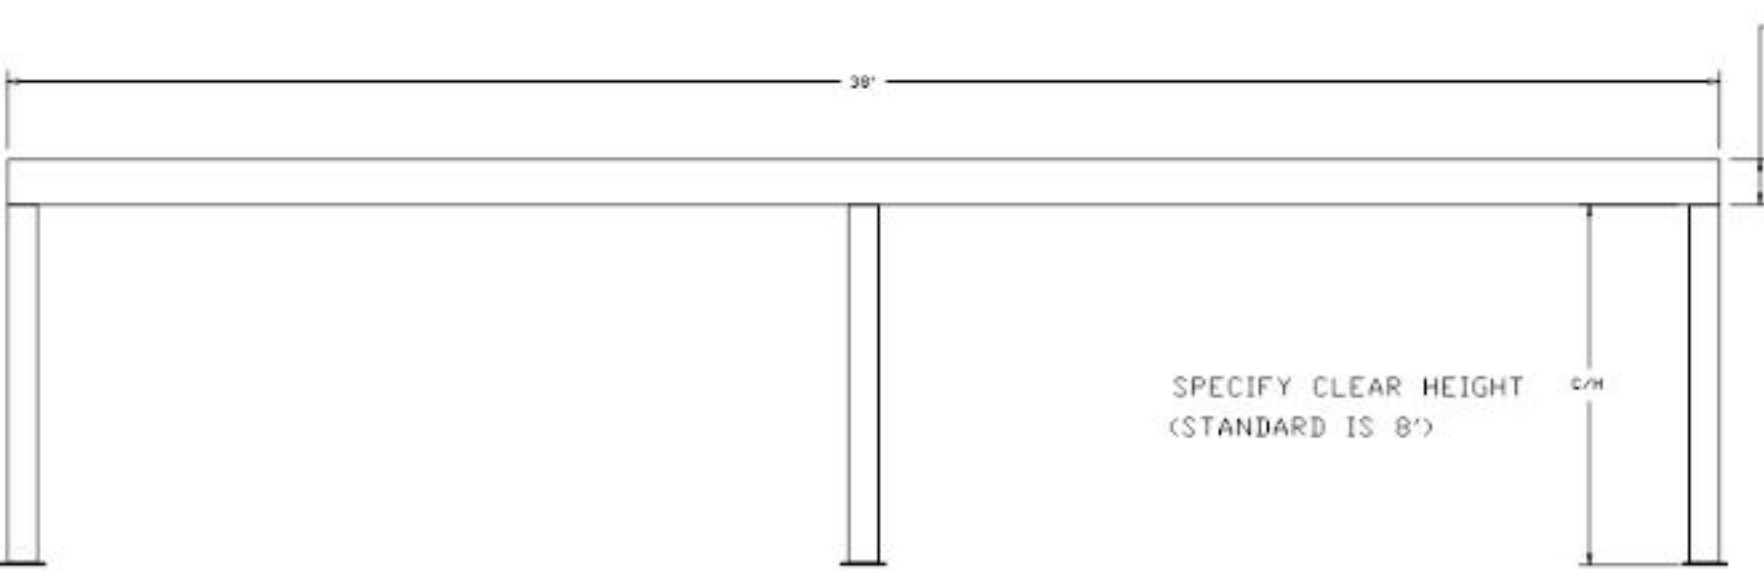

"A" ELEVATION

DIMENSION VARIES UPON SPAN LENGTH AND DECKING OPTIONS

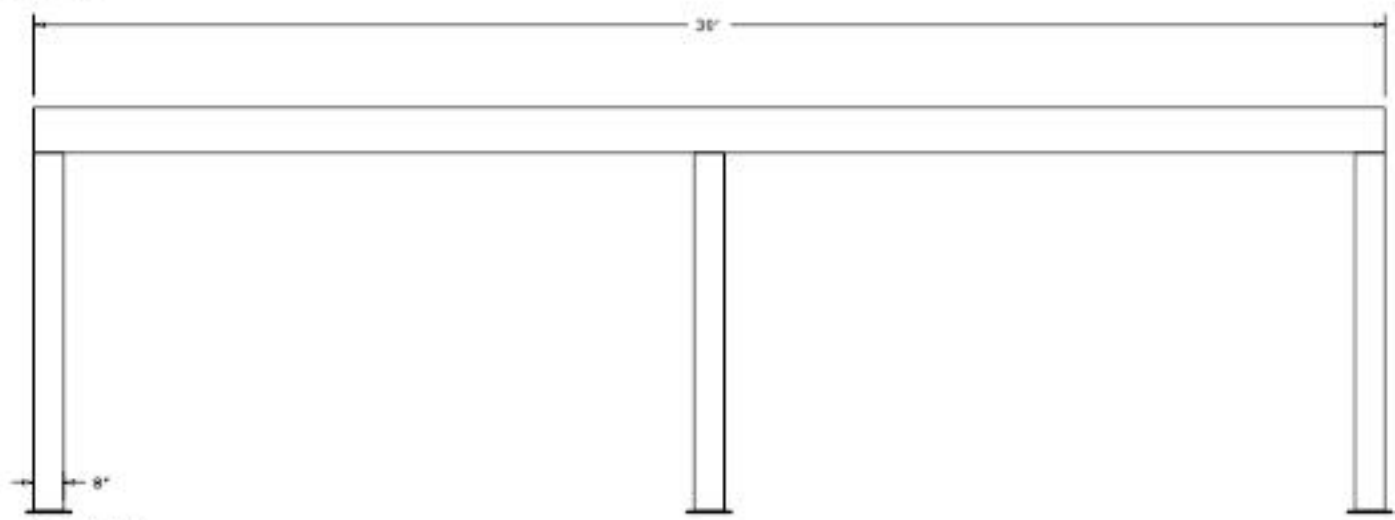

STM 3038

"B" ELEVATION

PLEASE MARK DESIRED LOCATION OF OPTIONS

SHOWN IN LEGEND ON FLOOR PLAN

STM 3038

DESCRIPTION	SYMBOL	DESIGNATION
120V DUPLEX OUTLET	⊕	⊕
LIGHT SWITCH	⌘	⌘
MAIN PANEL	PNL	PNL
TYP. 1' X 4' SURFACE MOUNT LIGHT FIXTURE	⊠	SL/F
8" SQ. TUBE STEEL COLUMN	⊠	

