








PLEASE MARK DESIRED LOCATION OF OPTIONS
SHOWN IN LEGEND ON FLOOR PLAN
STM 3040

DESCRIPTION	SYMBOL	DESIGNATION
SAFETY RAIL		S/R
SWING GATE 6'-0"		SW/G
STANDARD 3'-0" WIDE STAIR W/SAFETY RAILS		S/C
8" SQ. TUBE STEEL COLUMN		



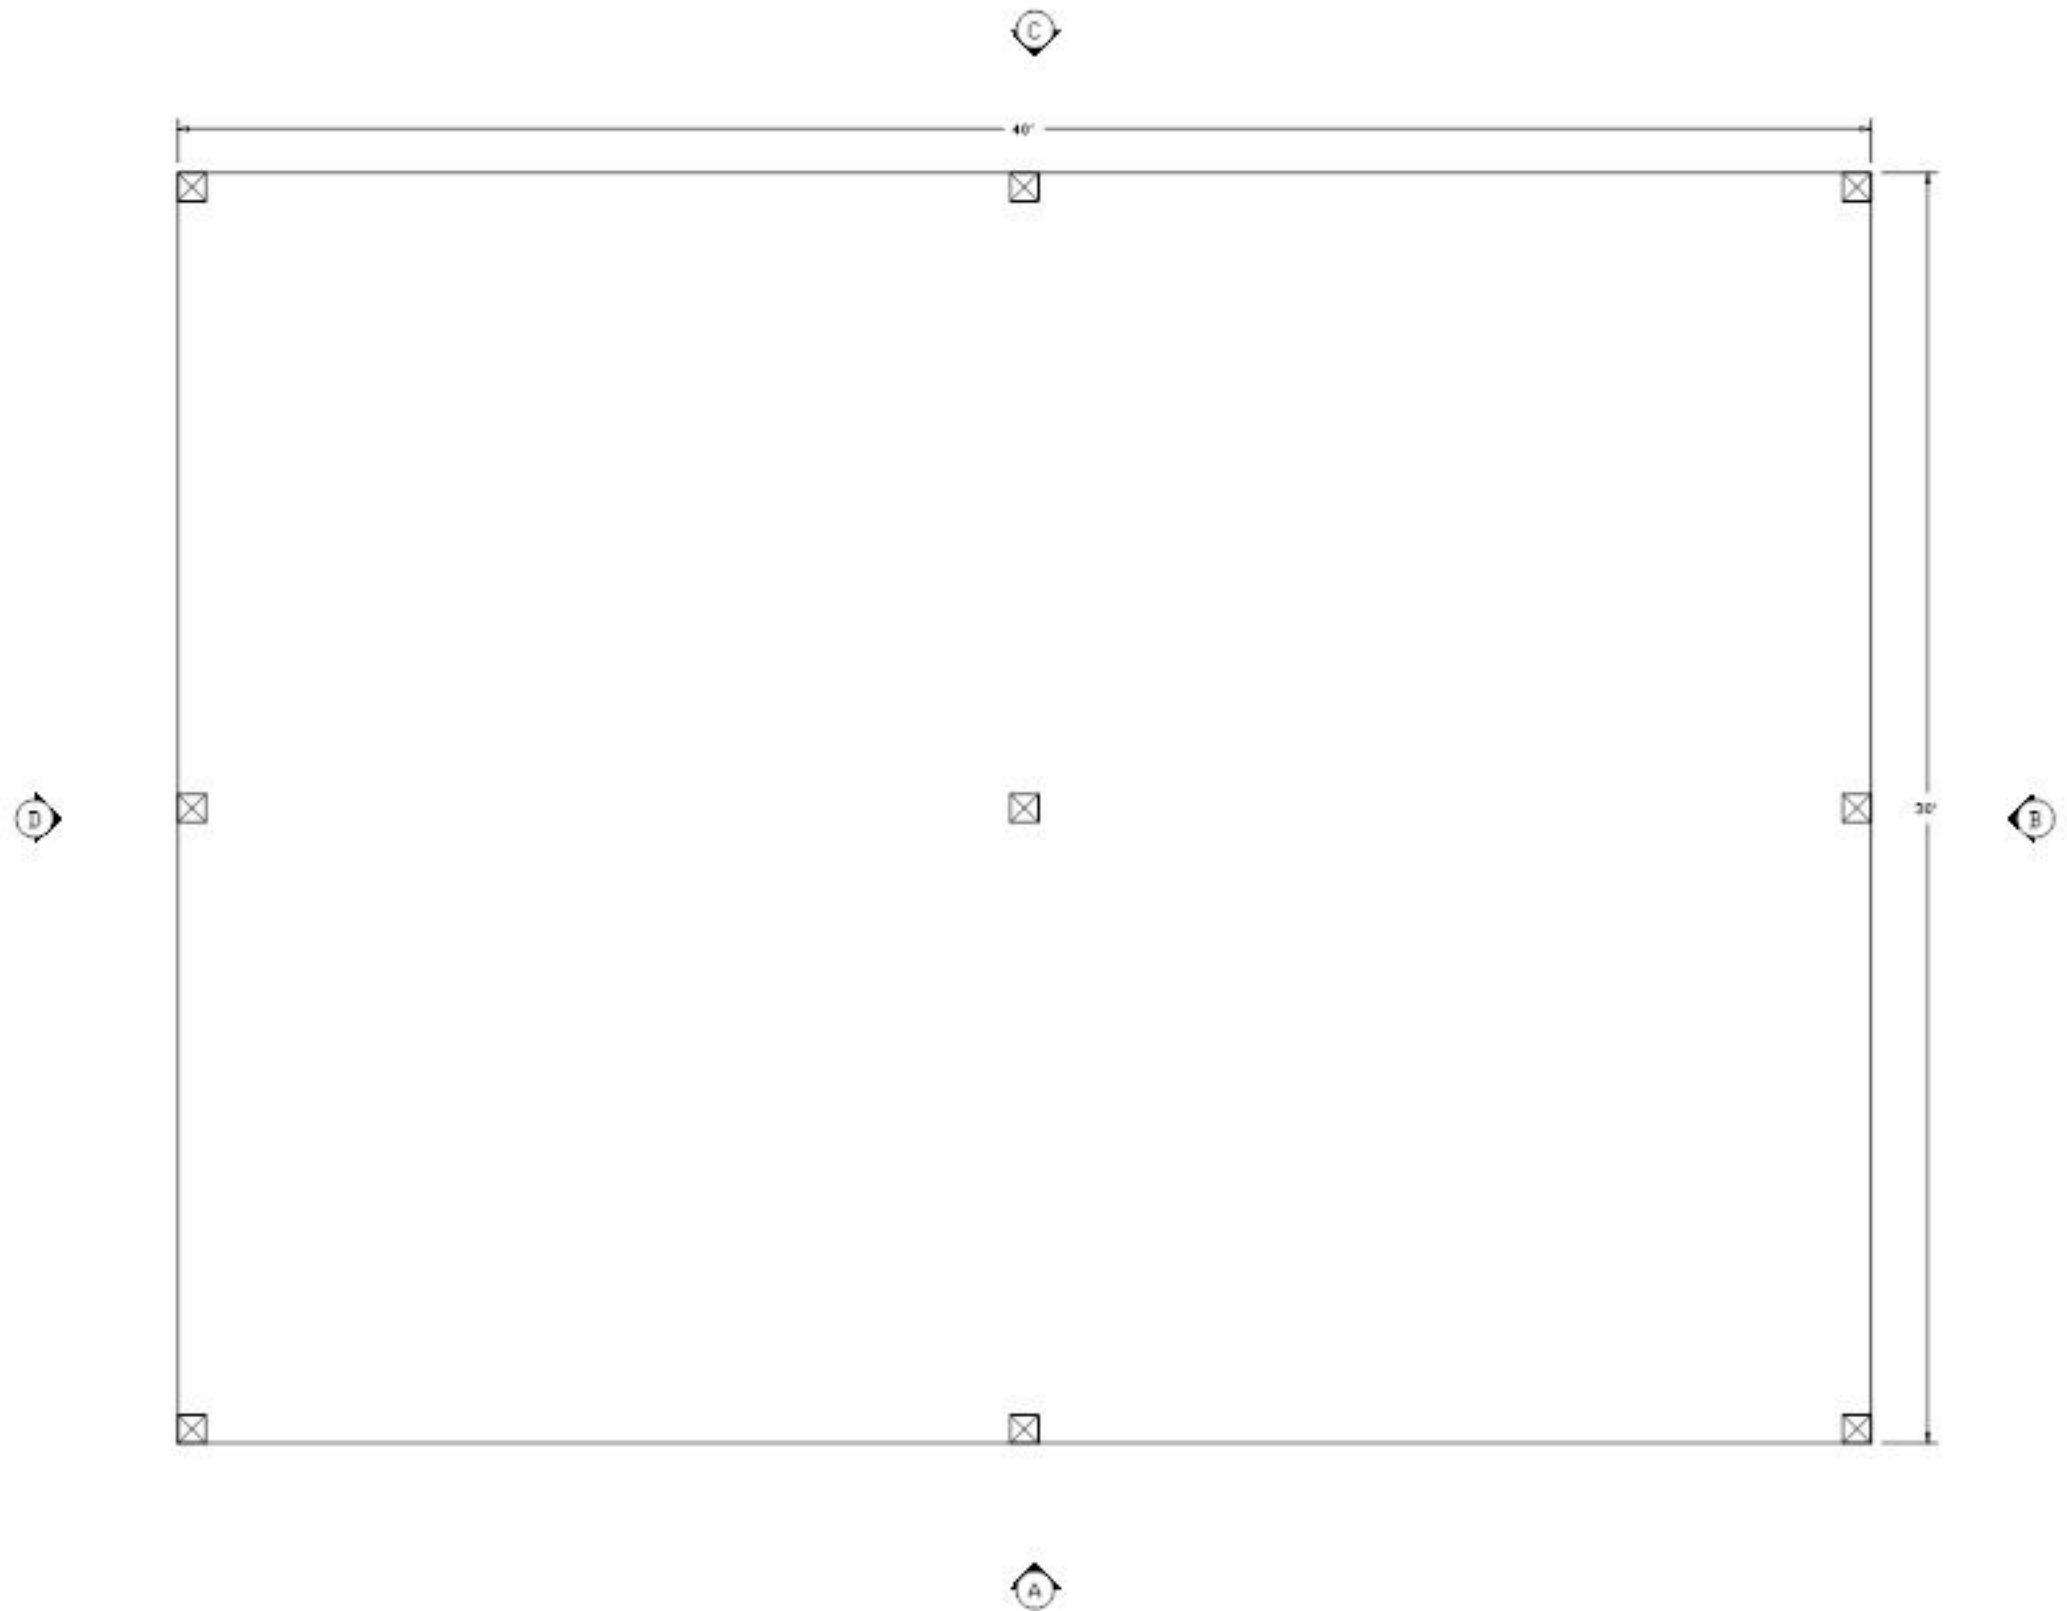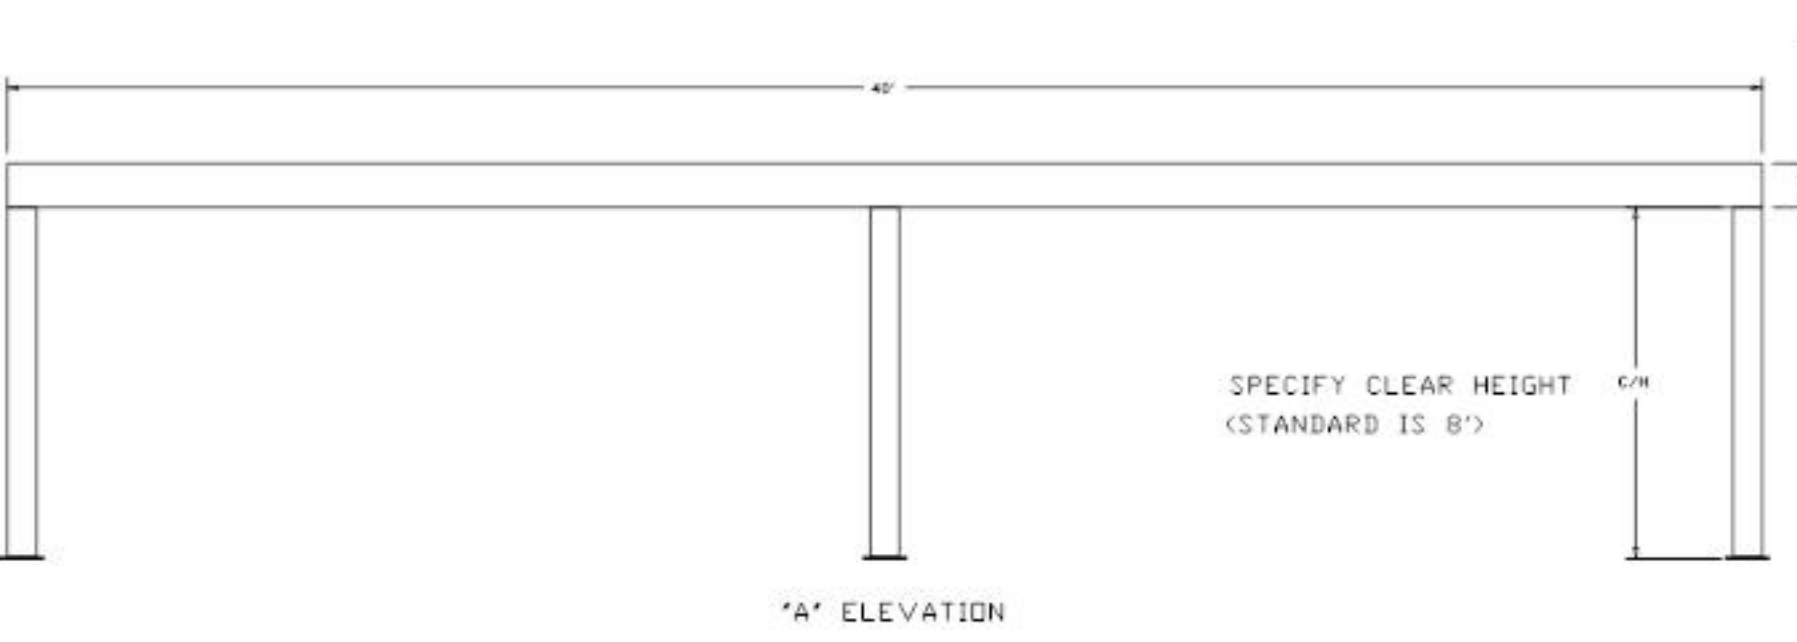

DIMENSION VARIES UPON SPAN LENGTH
AND DECKING OPTIONS

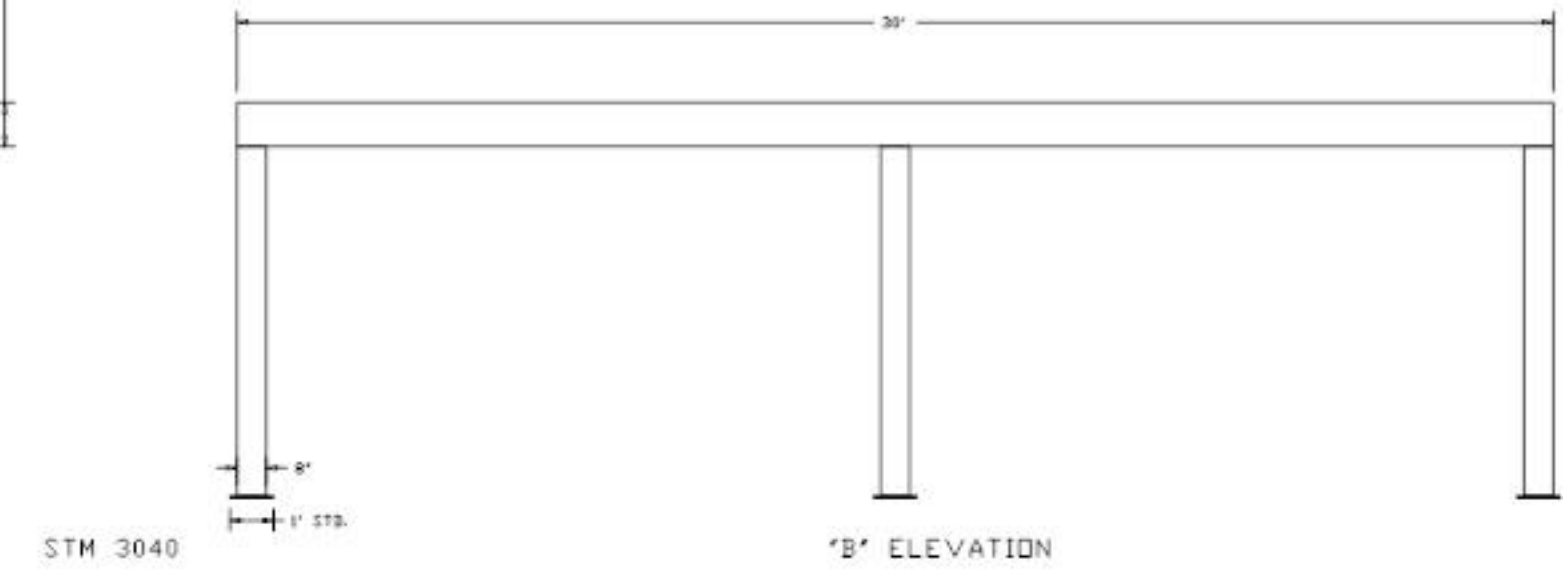

PLEASE MARK DESIRED LOCATION OF OPTIONS

SHOWN IN LEGEND ON FLOOR PLAN

STM 3040

DESCRIPTION	SYMBOL	DESIGNATION
120V DUPLEX OUTLET	⊕	⊕
LIGHT SWITCH	⚡	⚡
MAIN PANEL	PNL	PNL
TYP. 1' X 4' SURFACE MOUNT LIGHT FIXTURE	⊠	SL/F
8" SQ. TUBE STEEL COLUMN	⊠	

