




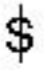
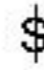

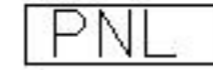








PLEASE MARK DESIRED LOCATION OF OPTIONS  
 SHOWN IN LEGEND ON FLOOR PLAN

EX3-12168


<u>DESCRIPTION</u>	<u>SYMBOL</u>	<u>DESIGNATION</u>
208V OUTLET =		
TYP. EMERGENCY FLOOD LIGHTS =		E/L
120V DUPLEX OUTLET =		
LIGHT SWITCH =		
MAIN PANEL =		
TYP. 2' X 4' LAY IN 4 TUBE LIGHT FIXTURE =		L/F 
THRU WALL HVAC UNIT =		



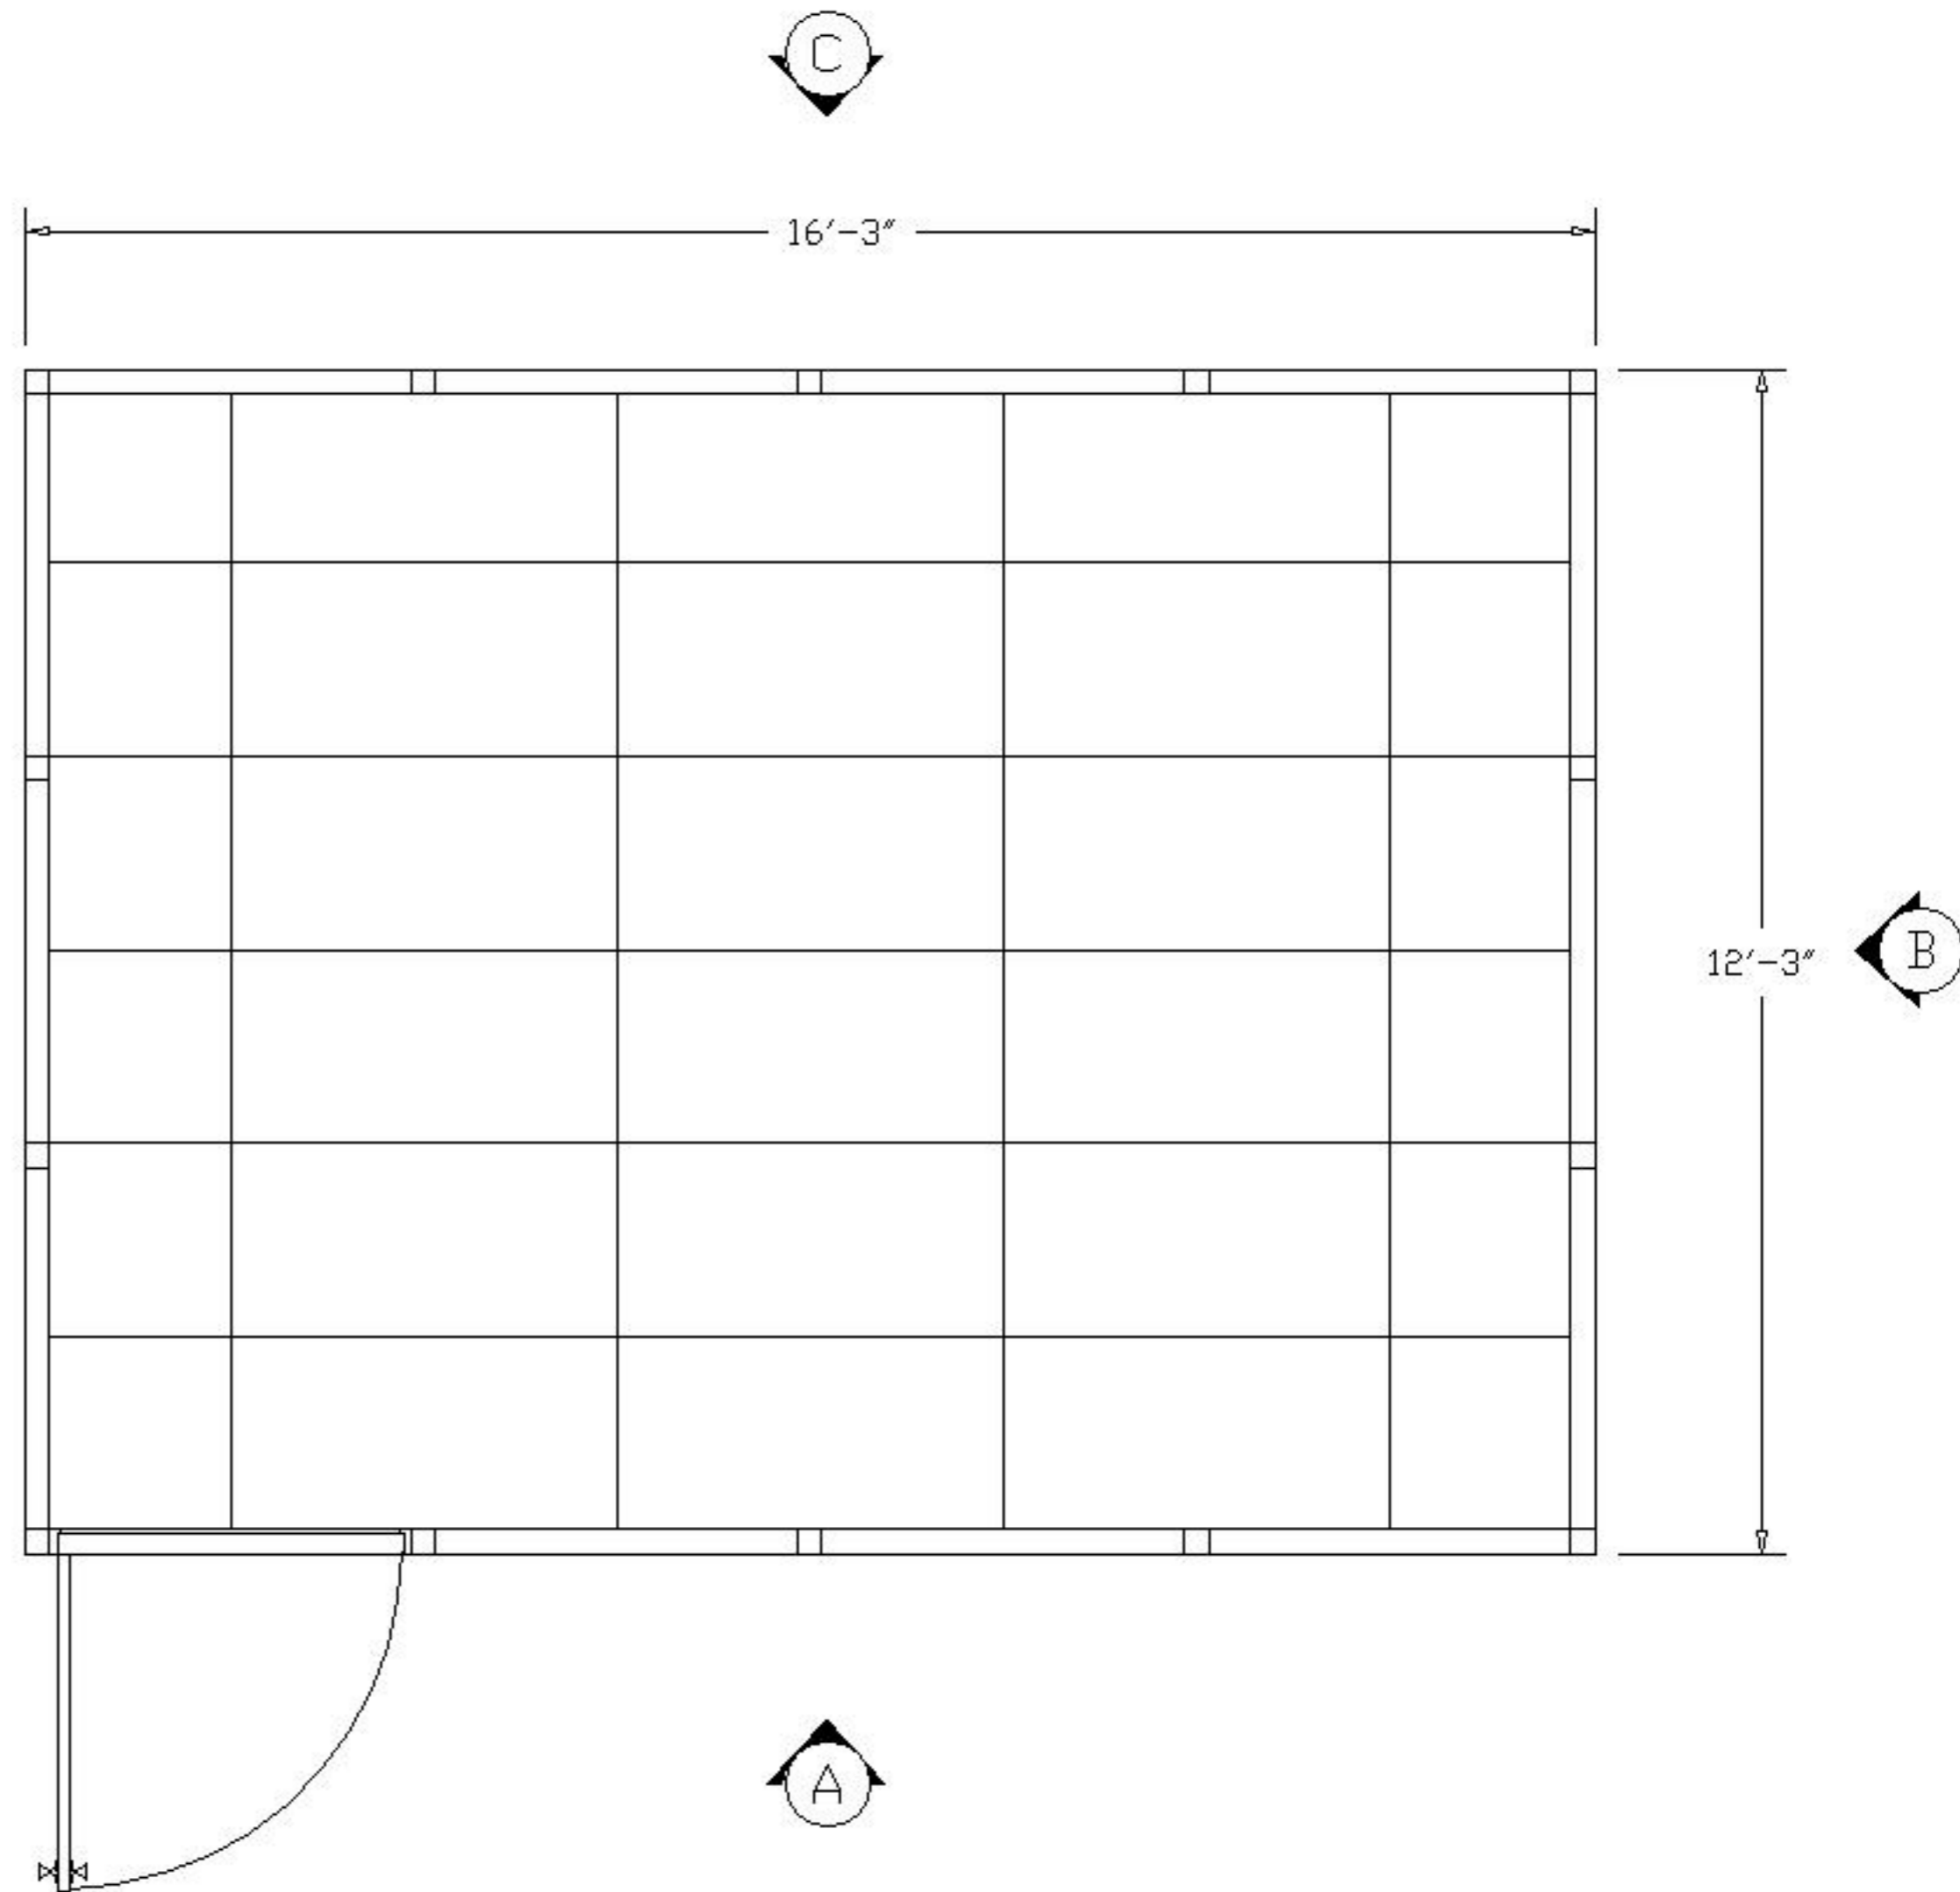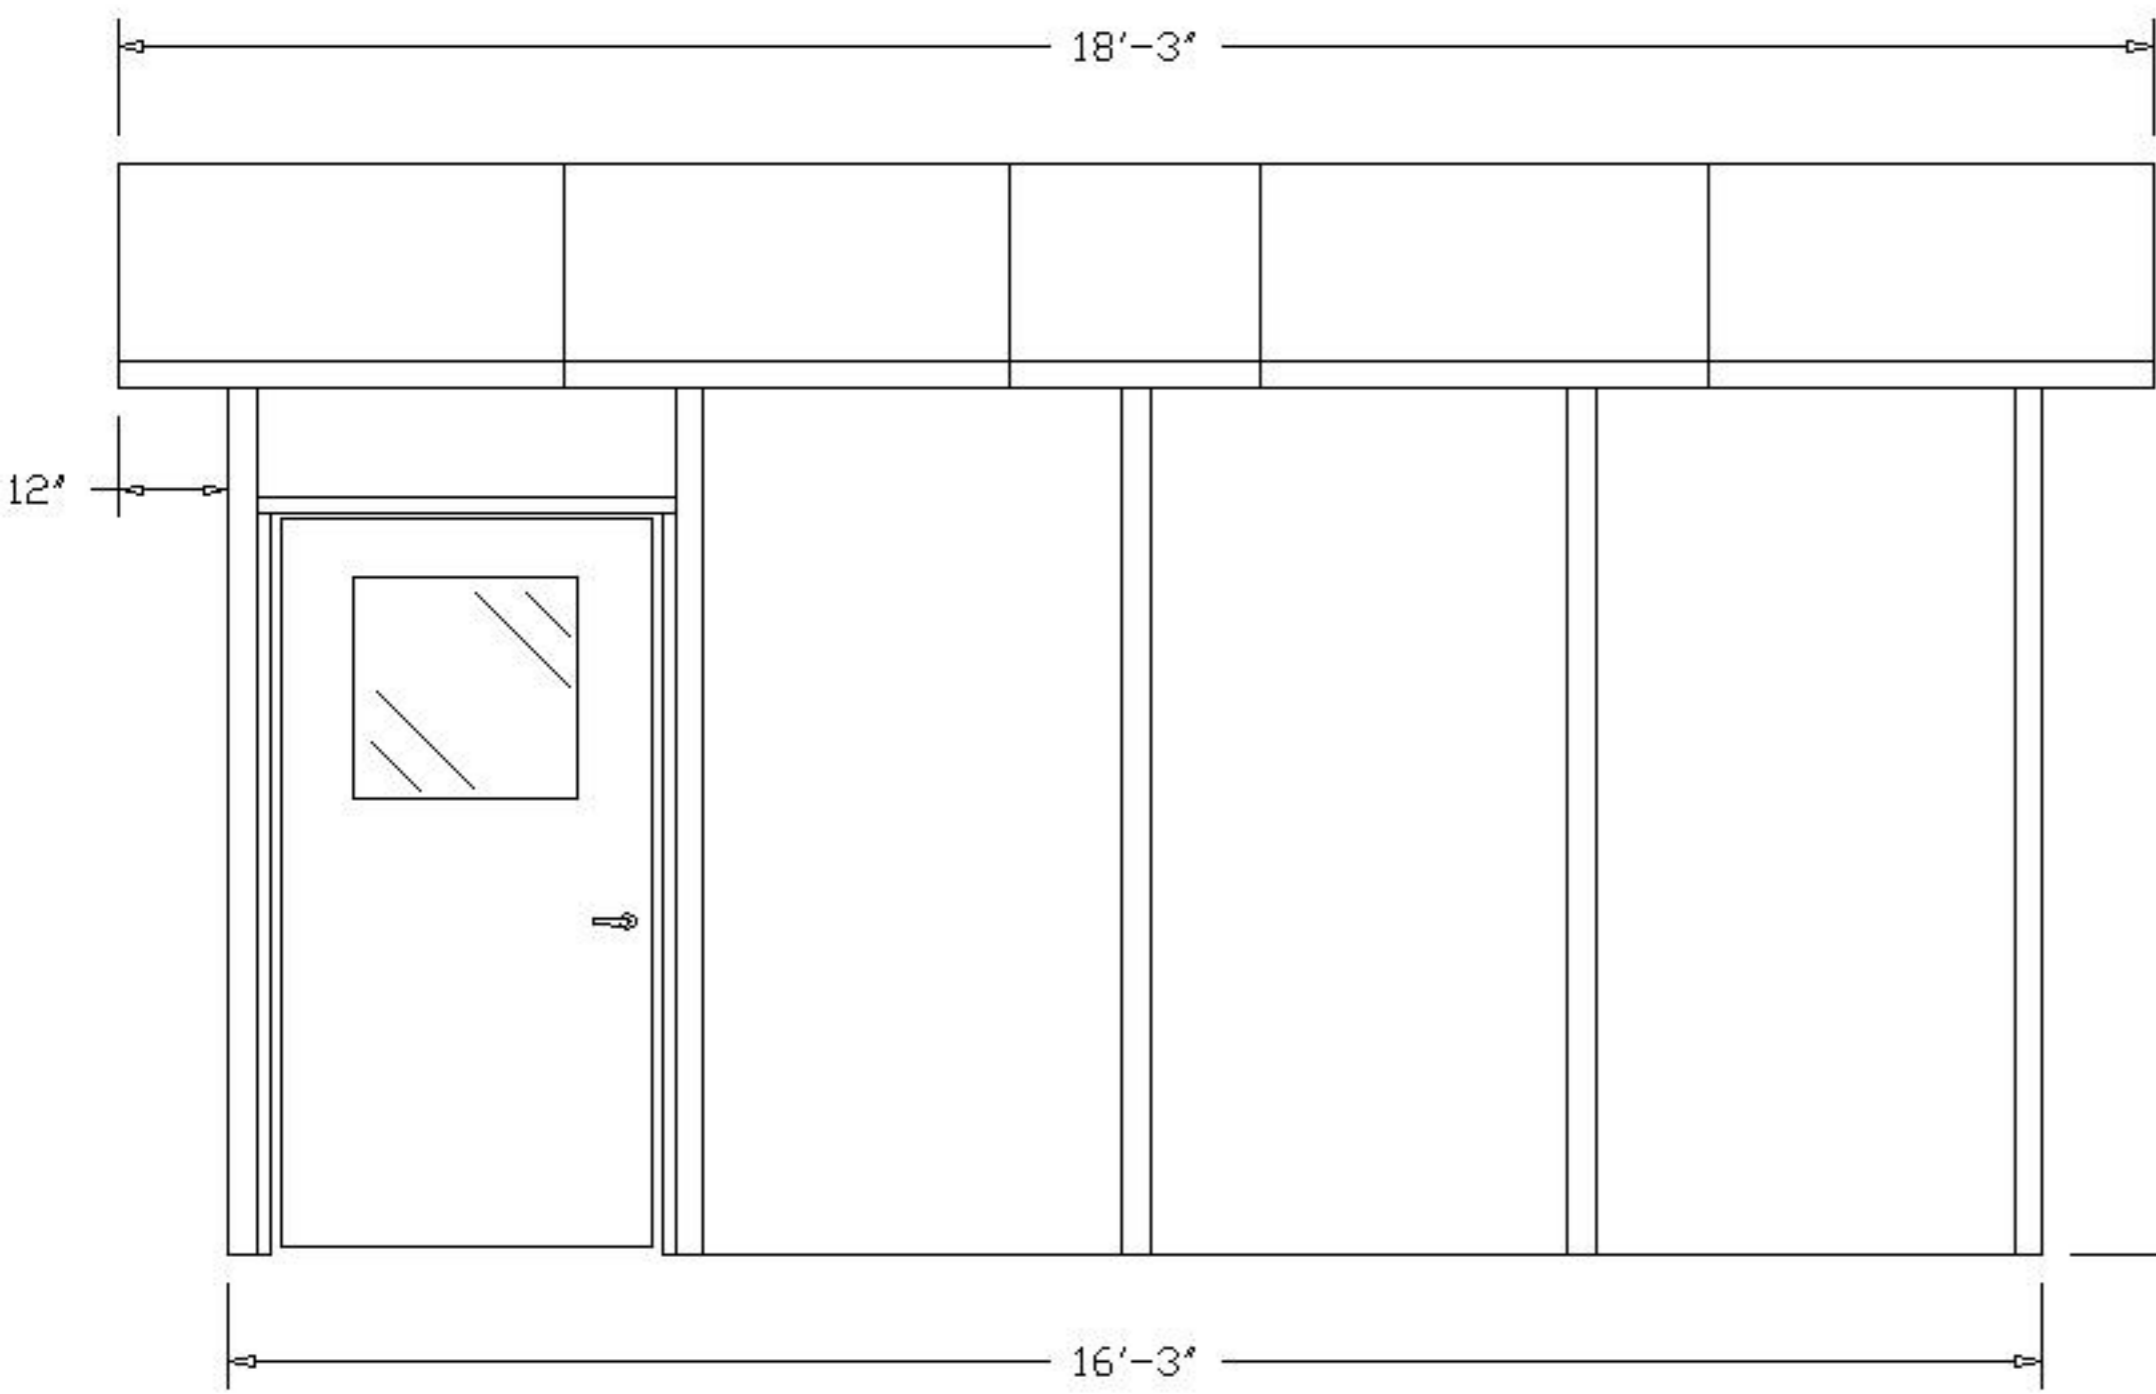






"A" ELEVATION

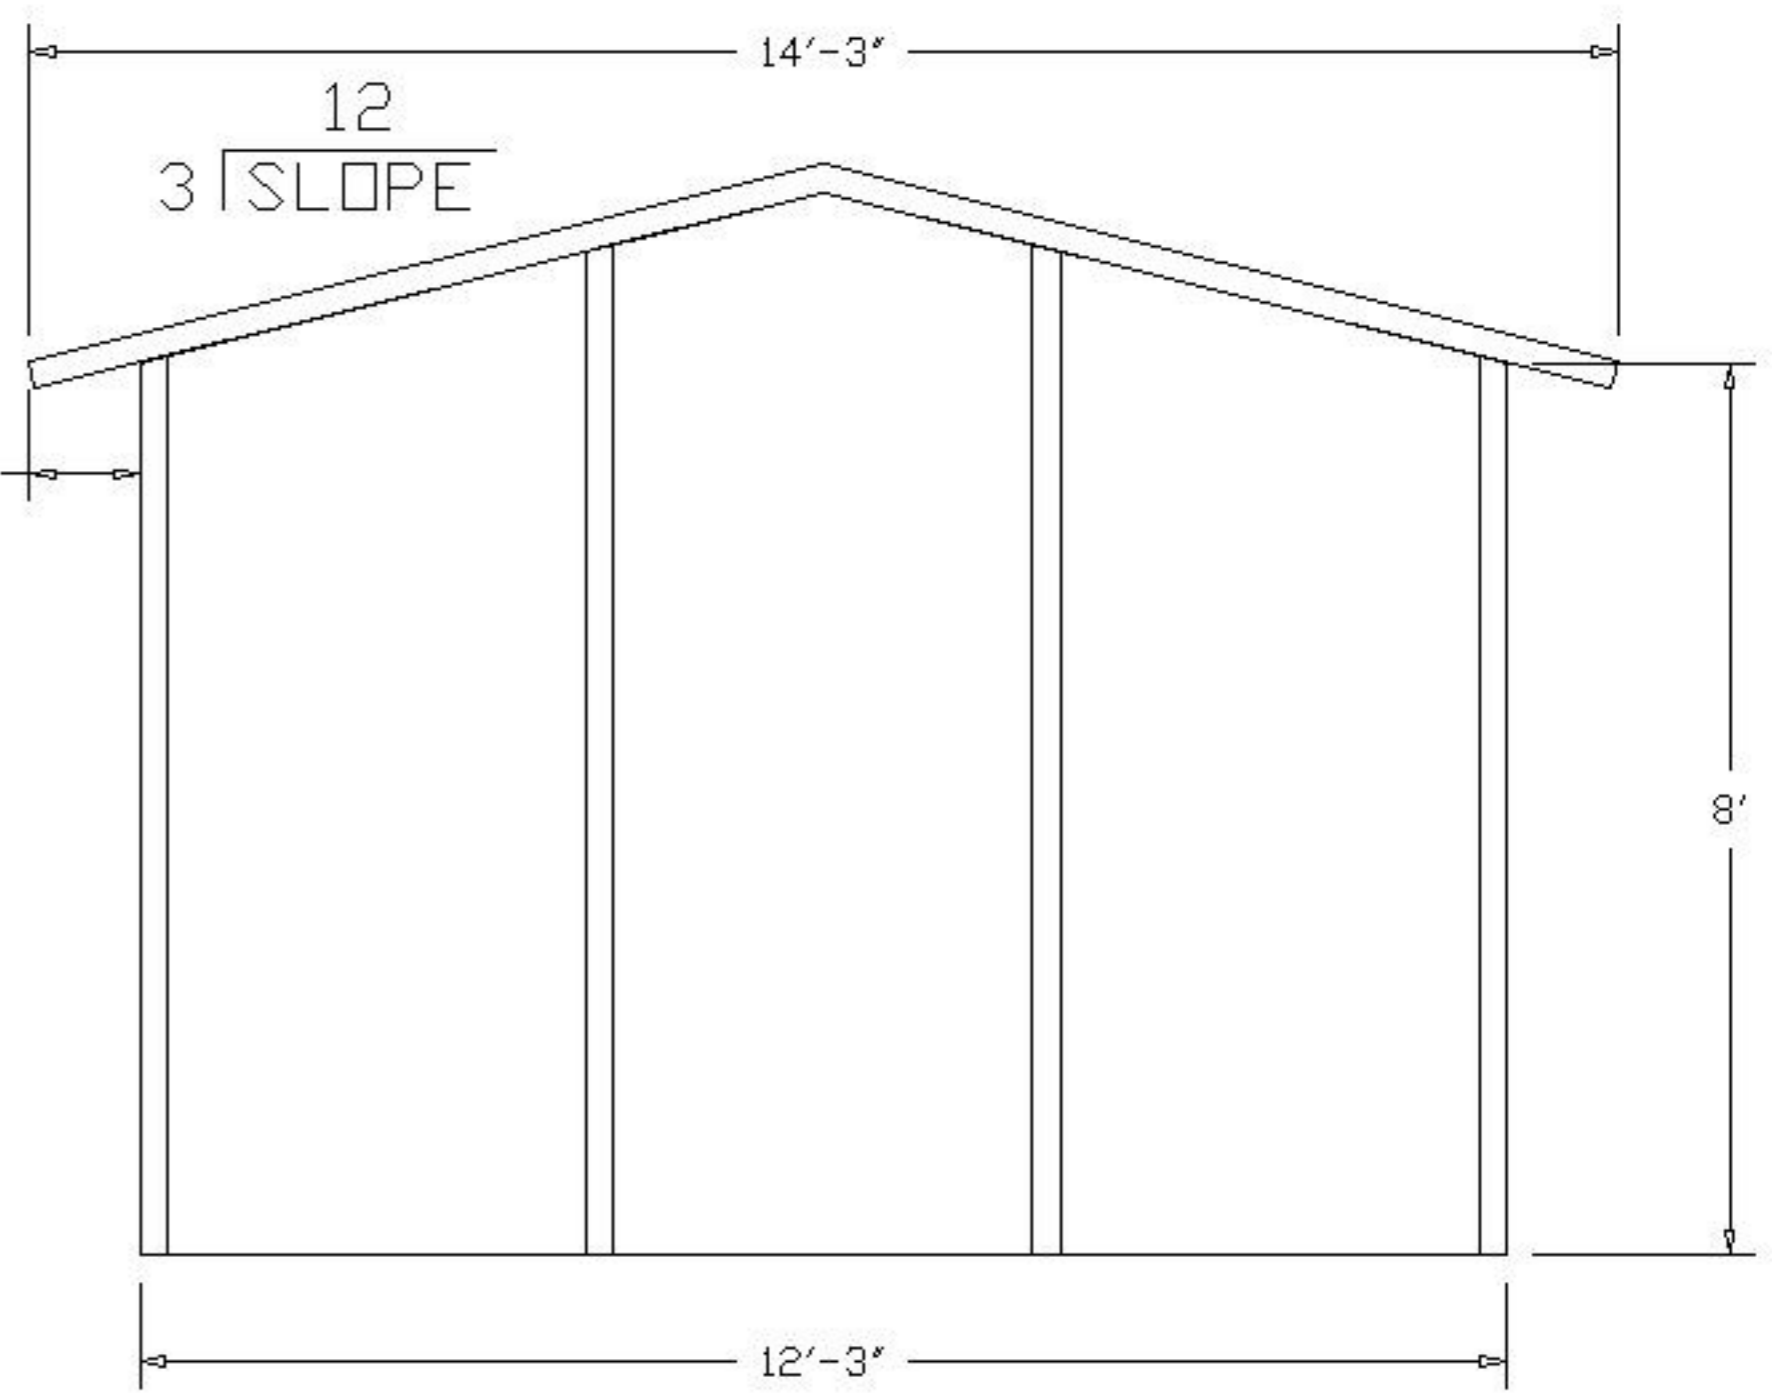
EX3-12168



"B" ELEVATION

PLEASE MARK DESIRED LOCATION OF OPTIONS  
 SHOWN IN LEGEND ON FLOOR PLAN  
 EX3-12168
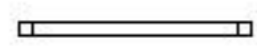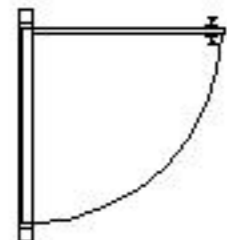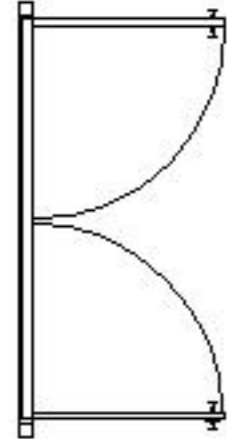
<u>DESCRIPTION</u>	<u>SYMBOL</u>	<u>DESIGNATION</u>
WINDOW PANEL =		W/P
SLIDING WINDOW PANEL =		SW/P
SOLID PANEL =		S/P
42" X 80" DOOR W/ 2' X 2' WINDOW =		D/L
DOUBLE DOOR W/ 2' X 2' WINDOW =		DD/L

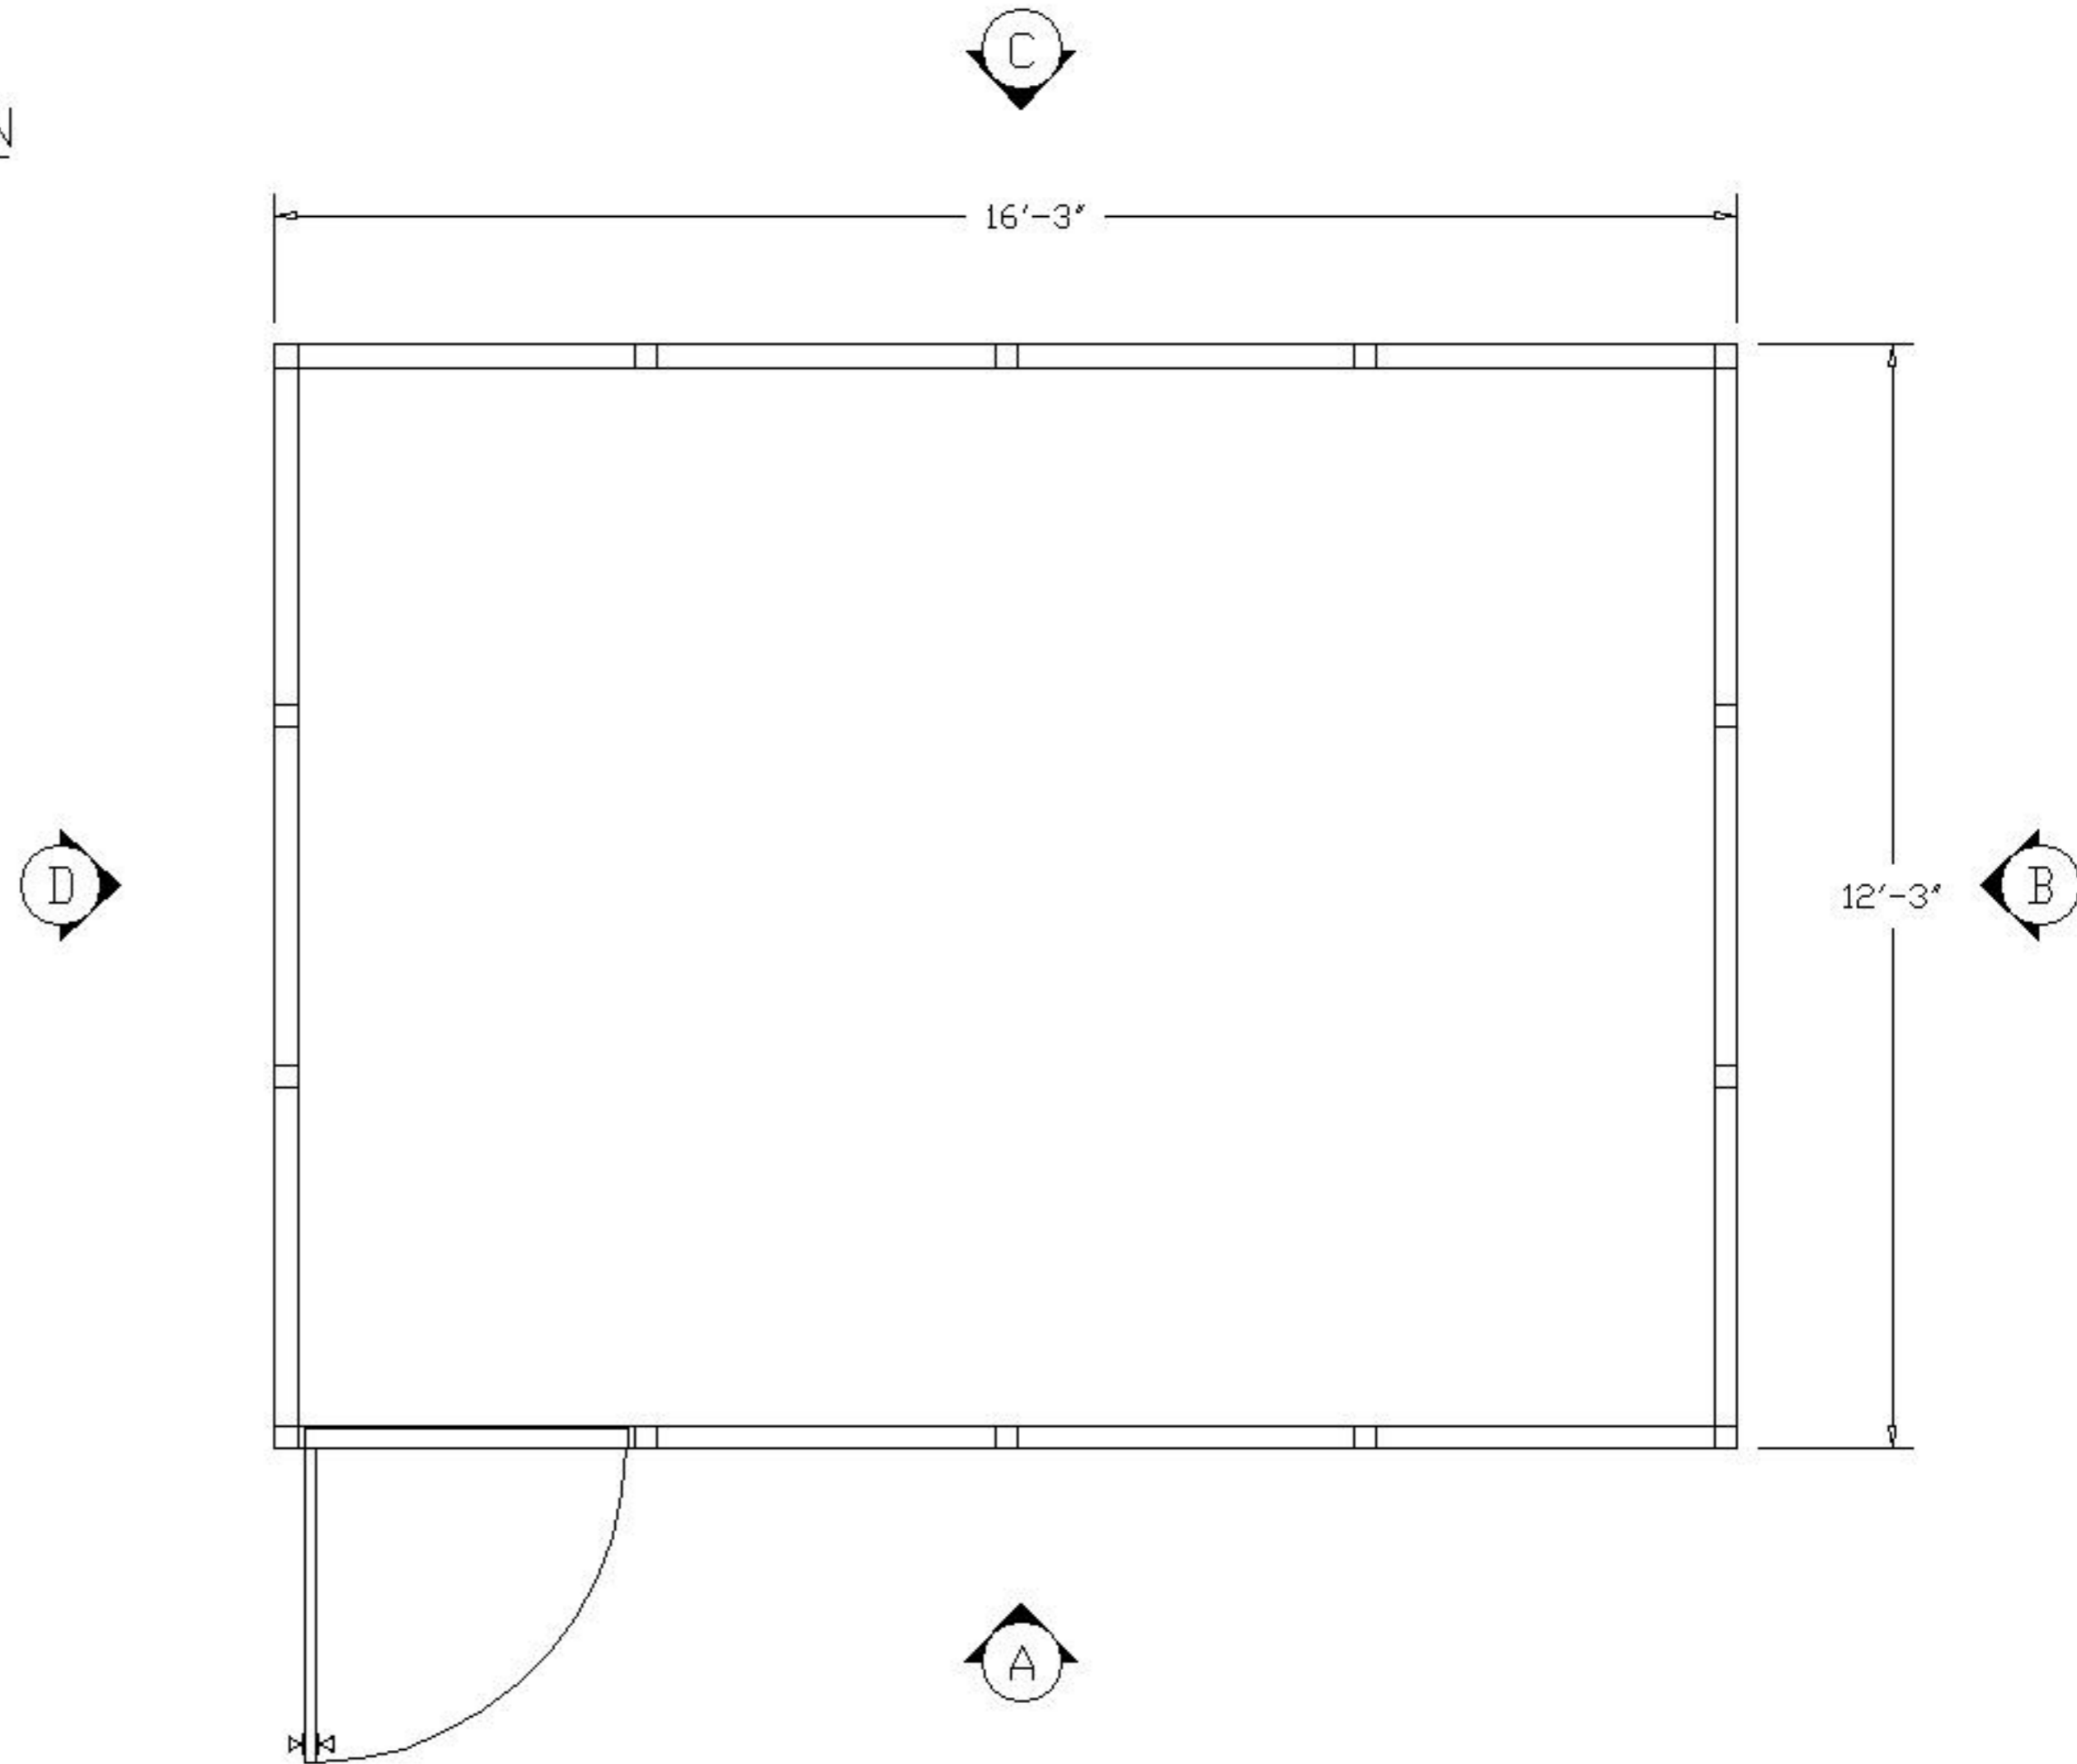

PLEASE MARK DESIRED LOCATION OF OPTIONS  
SHOWN IN LEGEND ON FLOOR PLAN


EX3-12168

DESCRIPTION

SYMBOL

DESIGNATION


TYP. 2'X4'x5/8"  
MINERAL BOARD =  
CEILING TILE

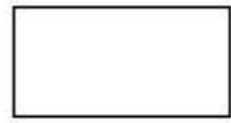

=

C/T

TYP. 2' X 4'  
LAY IN 4 TUBE =  
LIGHT FIXTURE

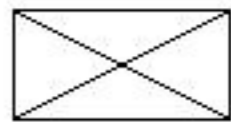

=

L/F

