




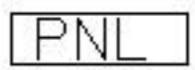
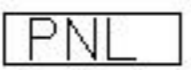
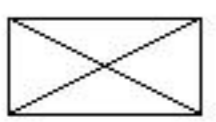






PLEASE MARK DESIRED LOCATION OF OPTIONS  
 SHOWN IN LEGEND ON FLOOR PLAN

IP3-16208


DESCRIPTION	SYMBOL	DESIGNATION
208V OUTLET =		
TYP. EMERGENCY FLOOD LIGHTS =		E/L
120V DUPLEX OUTLET =		
LIGHT SWITCH =	\$	\$
MAIN PANEL =		
TYP. 2' X 4' LAY IN 4 TUBE LIGHT FIXTURE =		L/F
THRU WALL HVAC UNIT =		



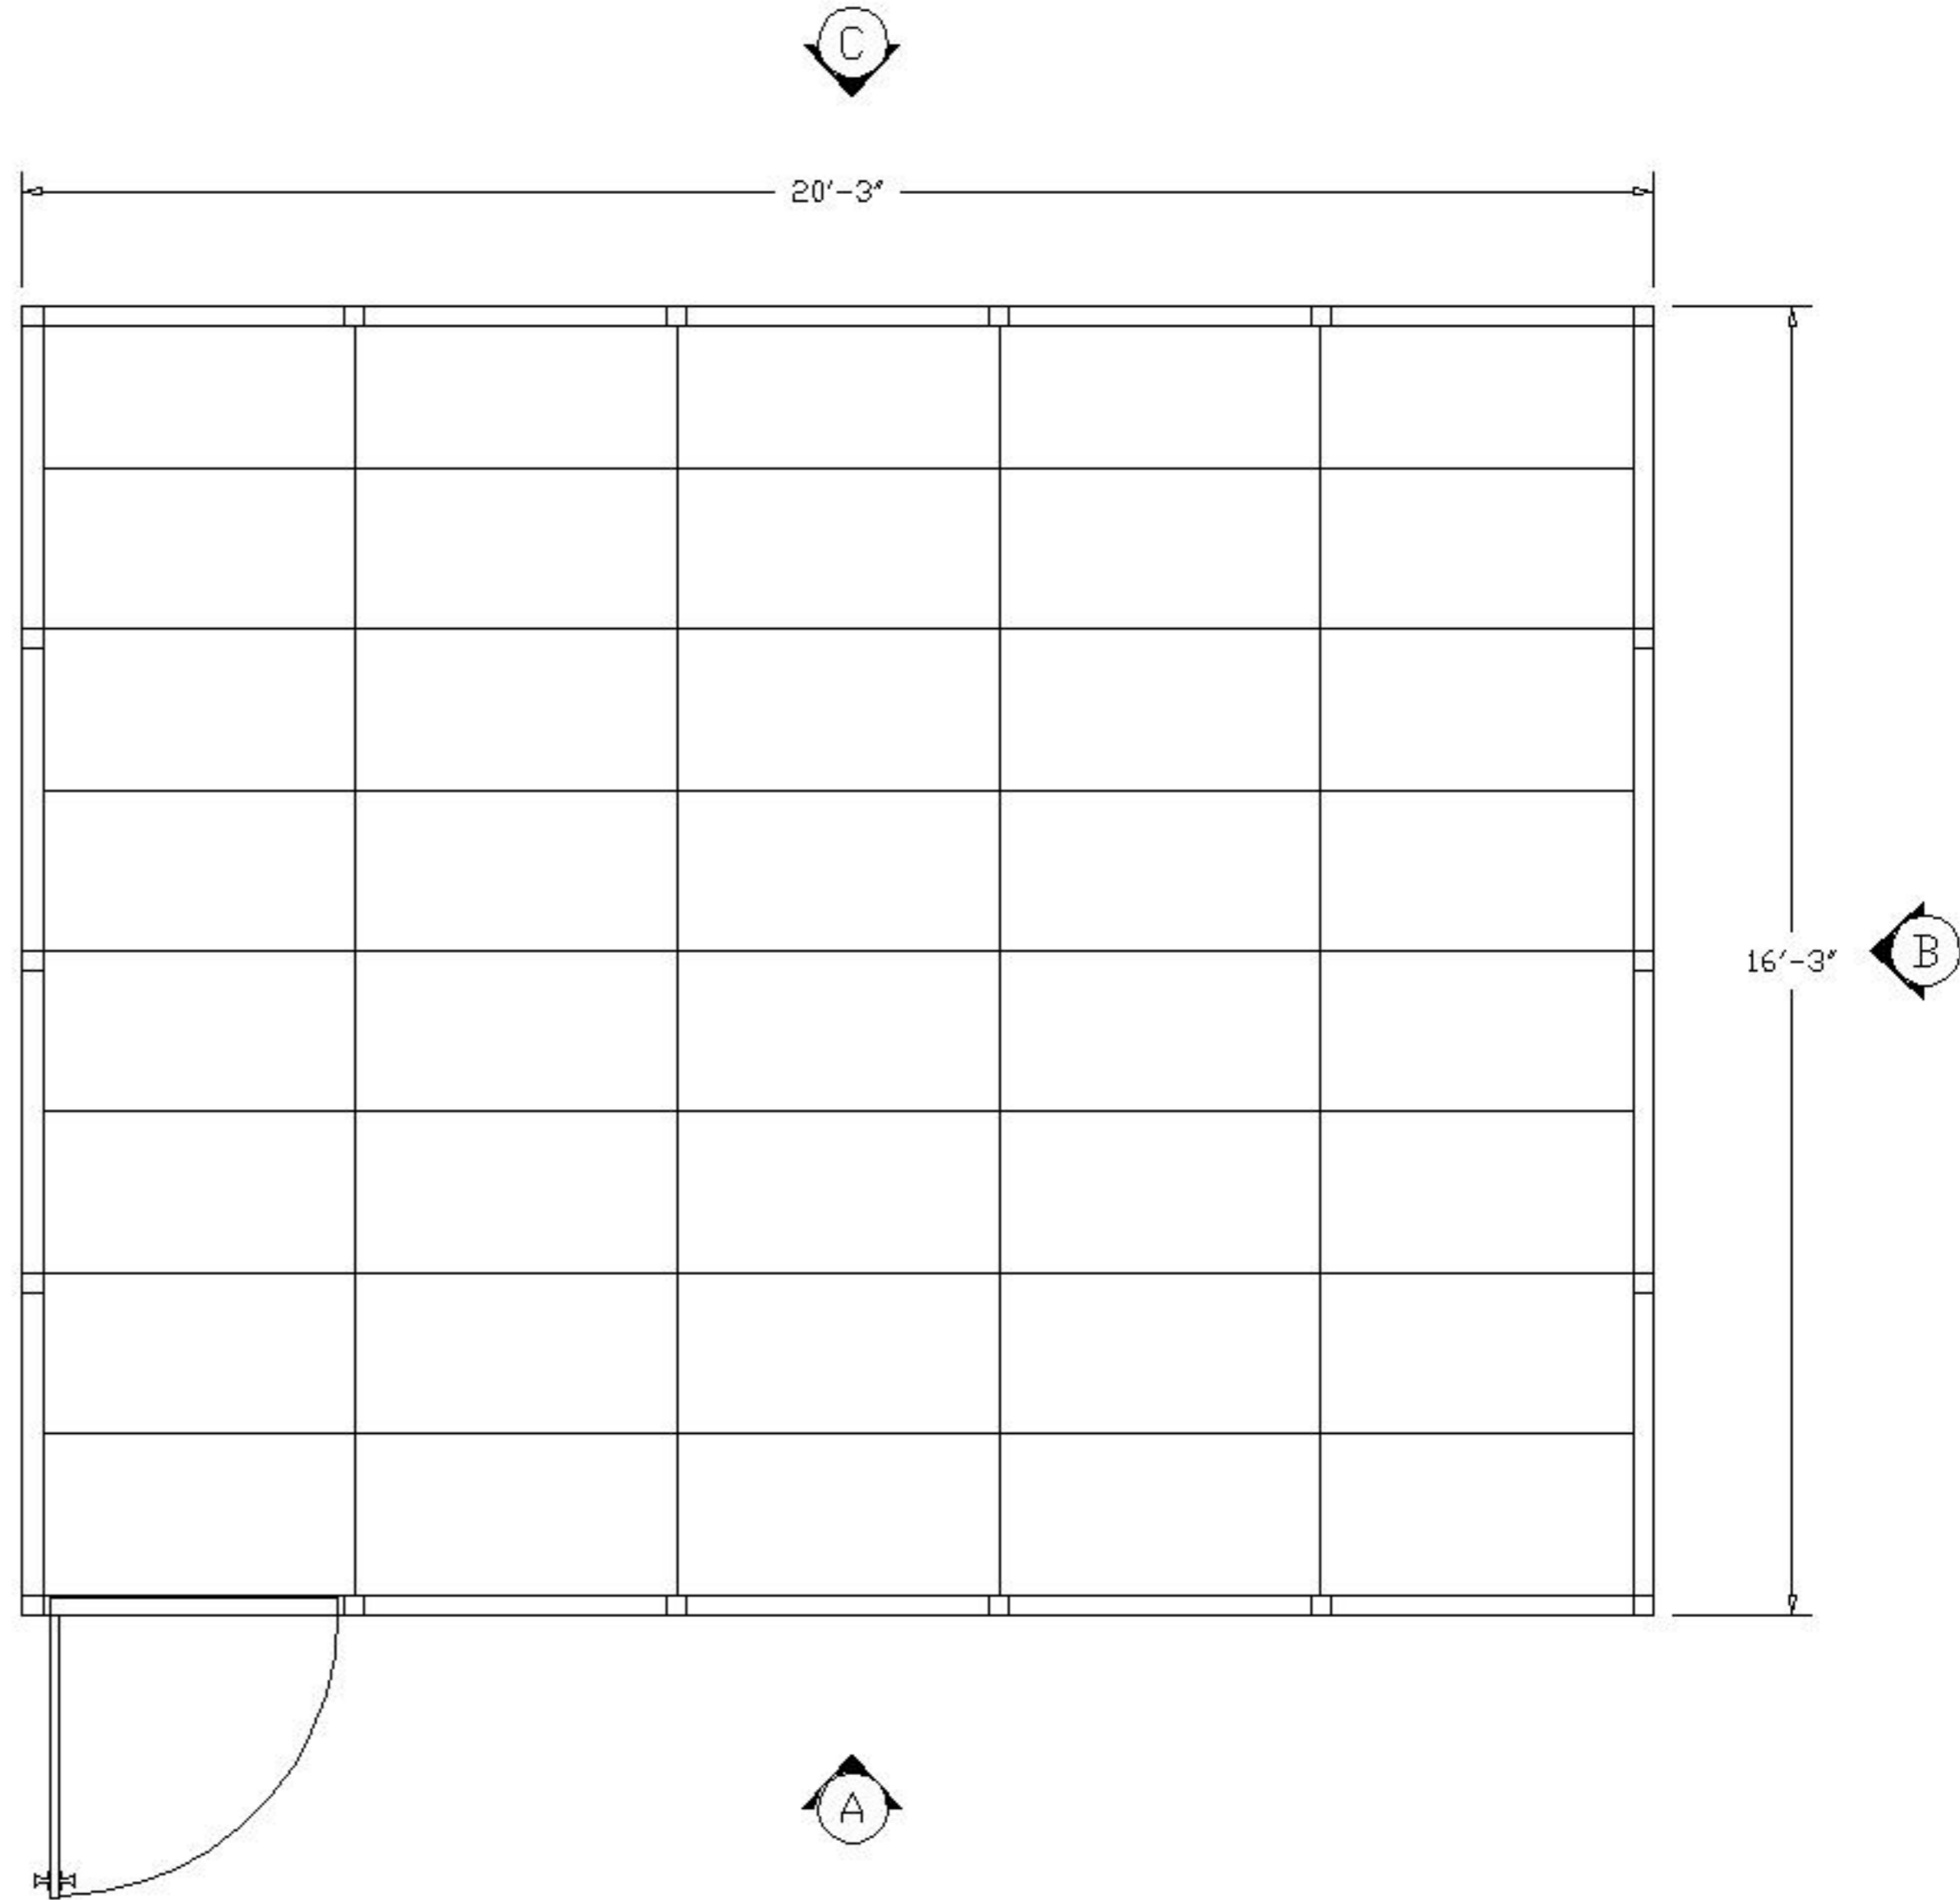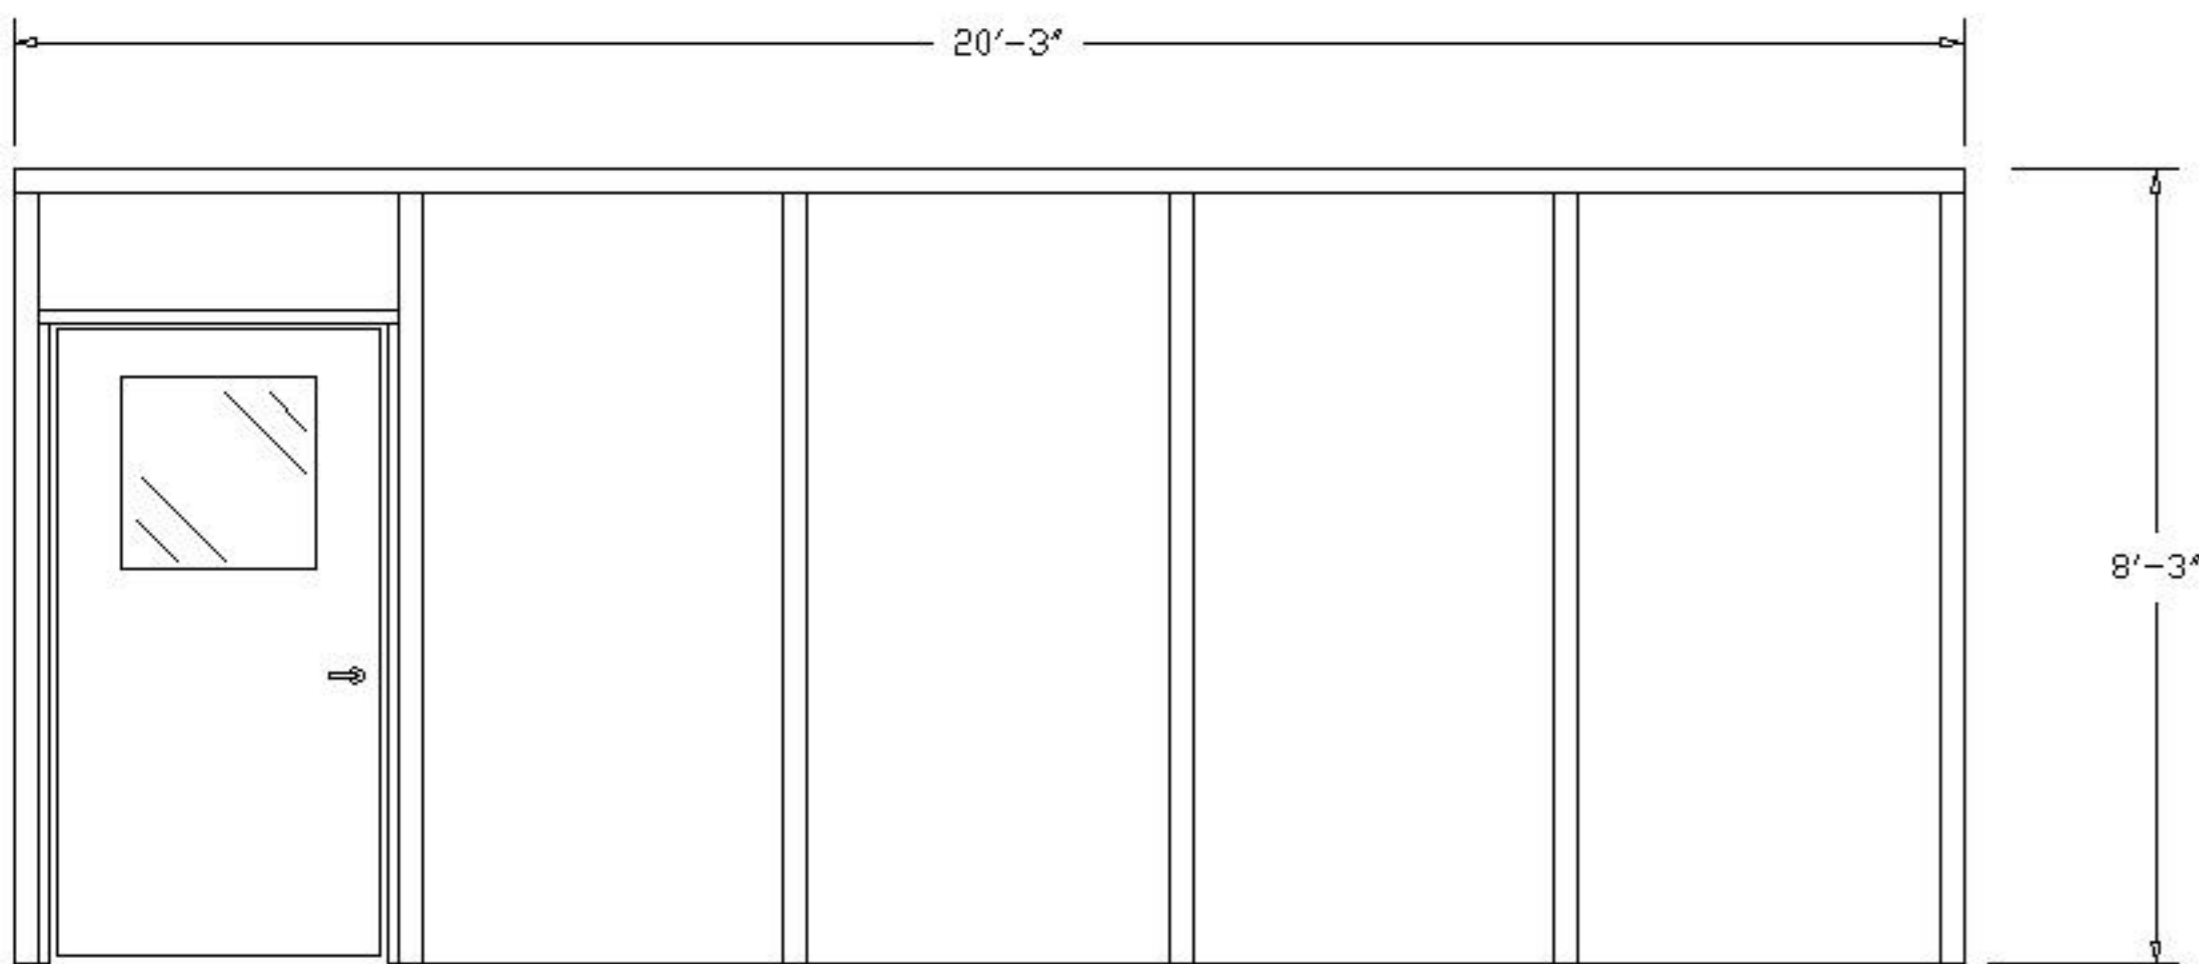

"A" ELEVATION

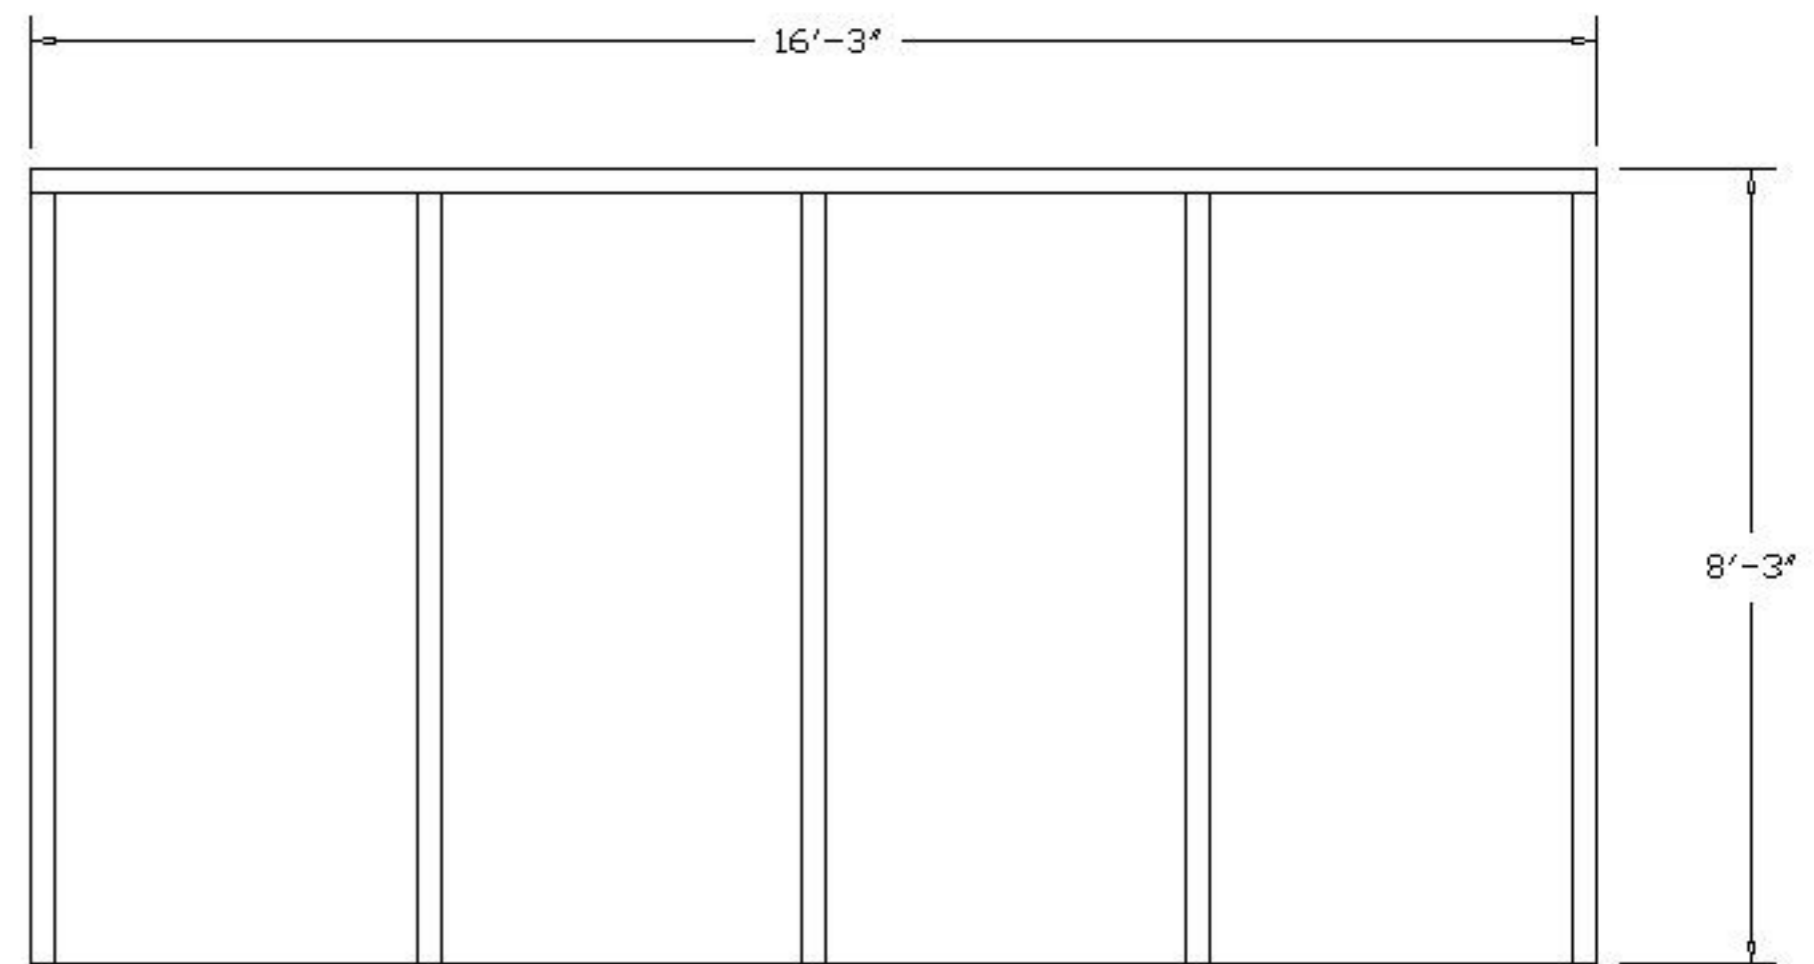


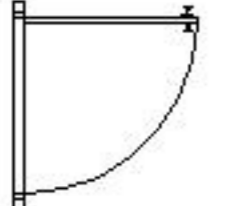

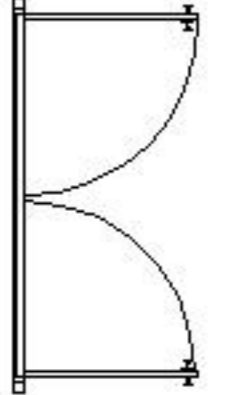
IP3-16208




"B" ELEVATION

PLEASE MARK DESIRED LOCATION OF OPTIONS  
 SHOWN IN LEGEND ON FLOOR PLAN

IP3-16208

DESCRIPTION	SYMBOL	DESIGNATION
WINDOW PANEL =		= W/P
SLIDING WINDOW PANEL =		= SW/P
SOLID PANEL =		= S/P
42" X 80" DOOR W/ 2' X 2' WINDOW =		= D/L 
DOUBLE DOOR W/ 2' X 2' WINDOW =		= DD/L

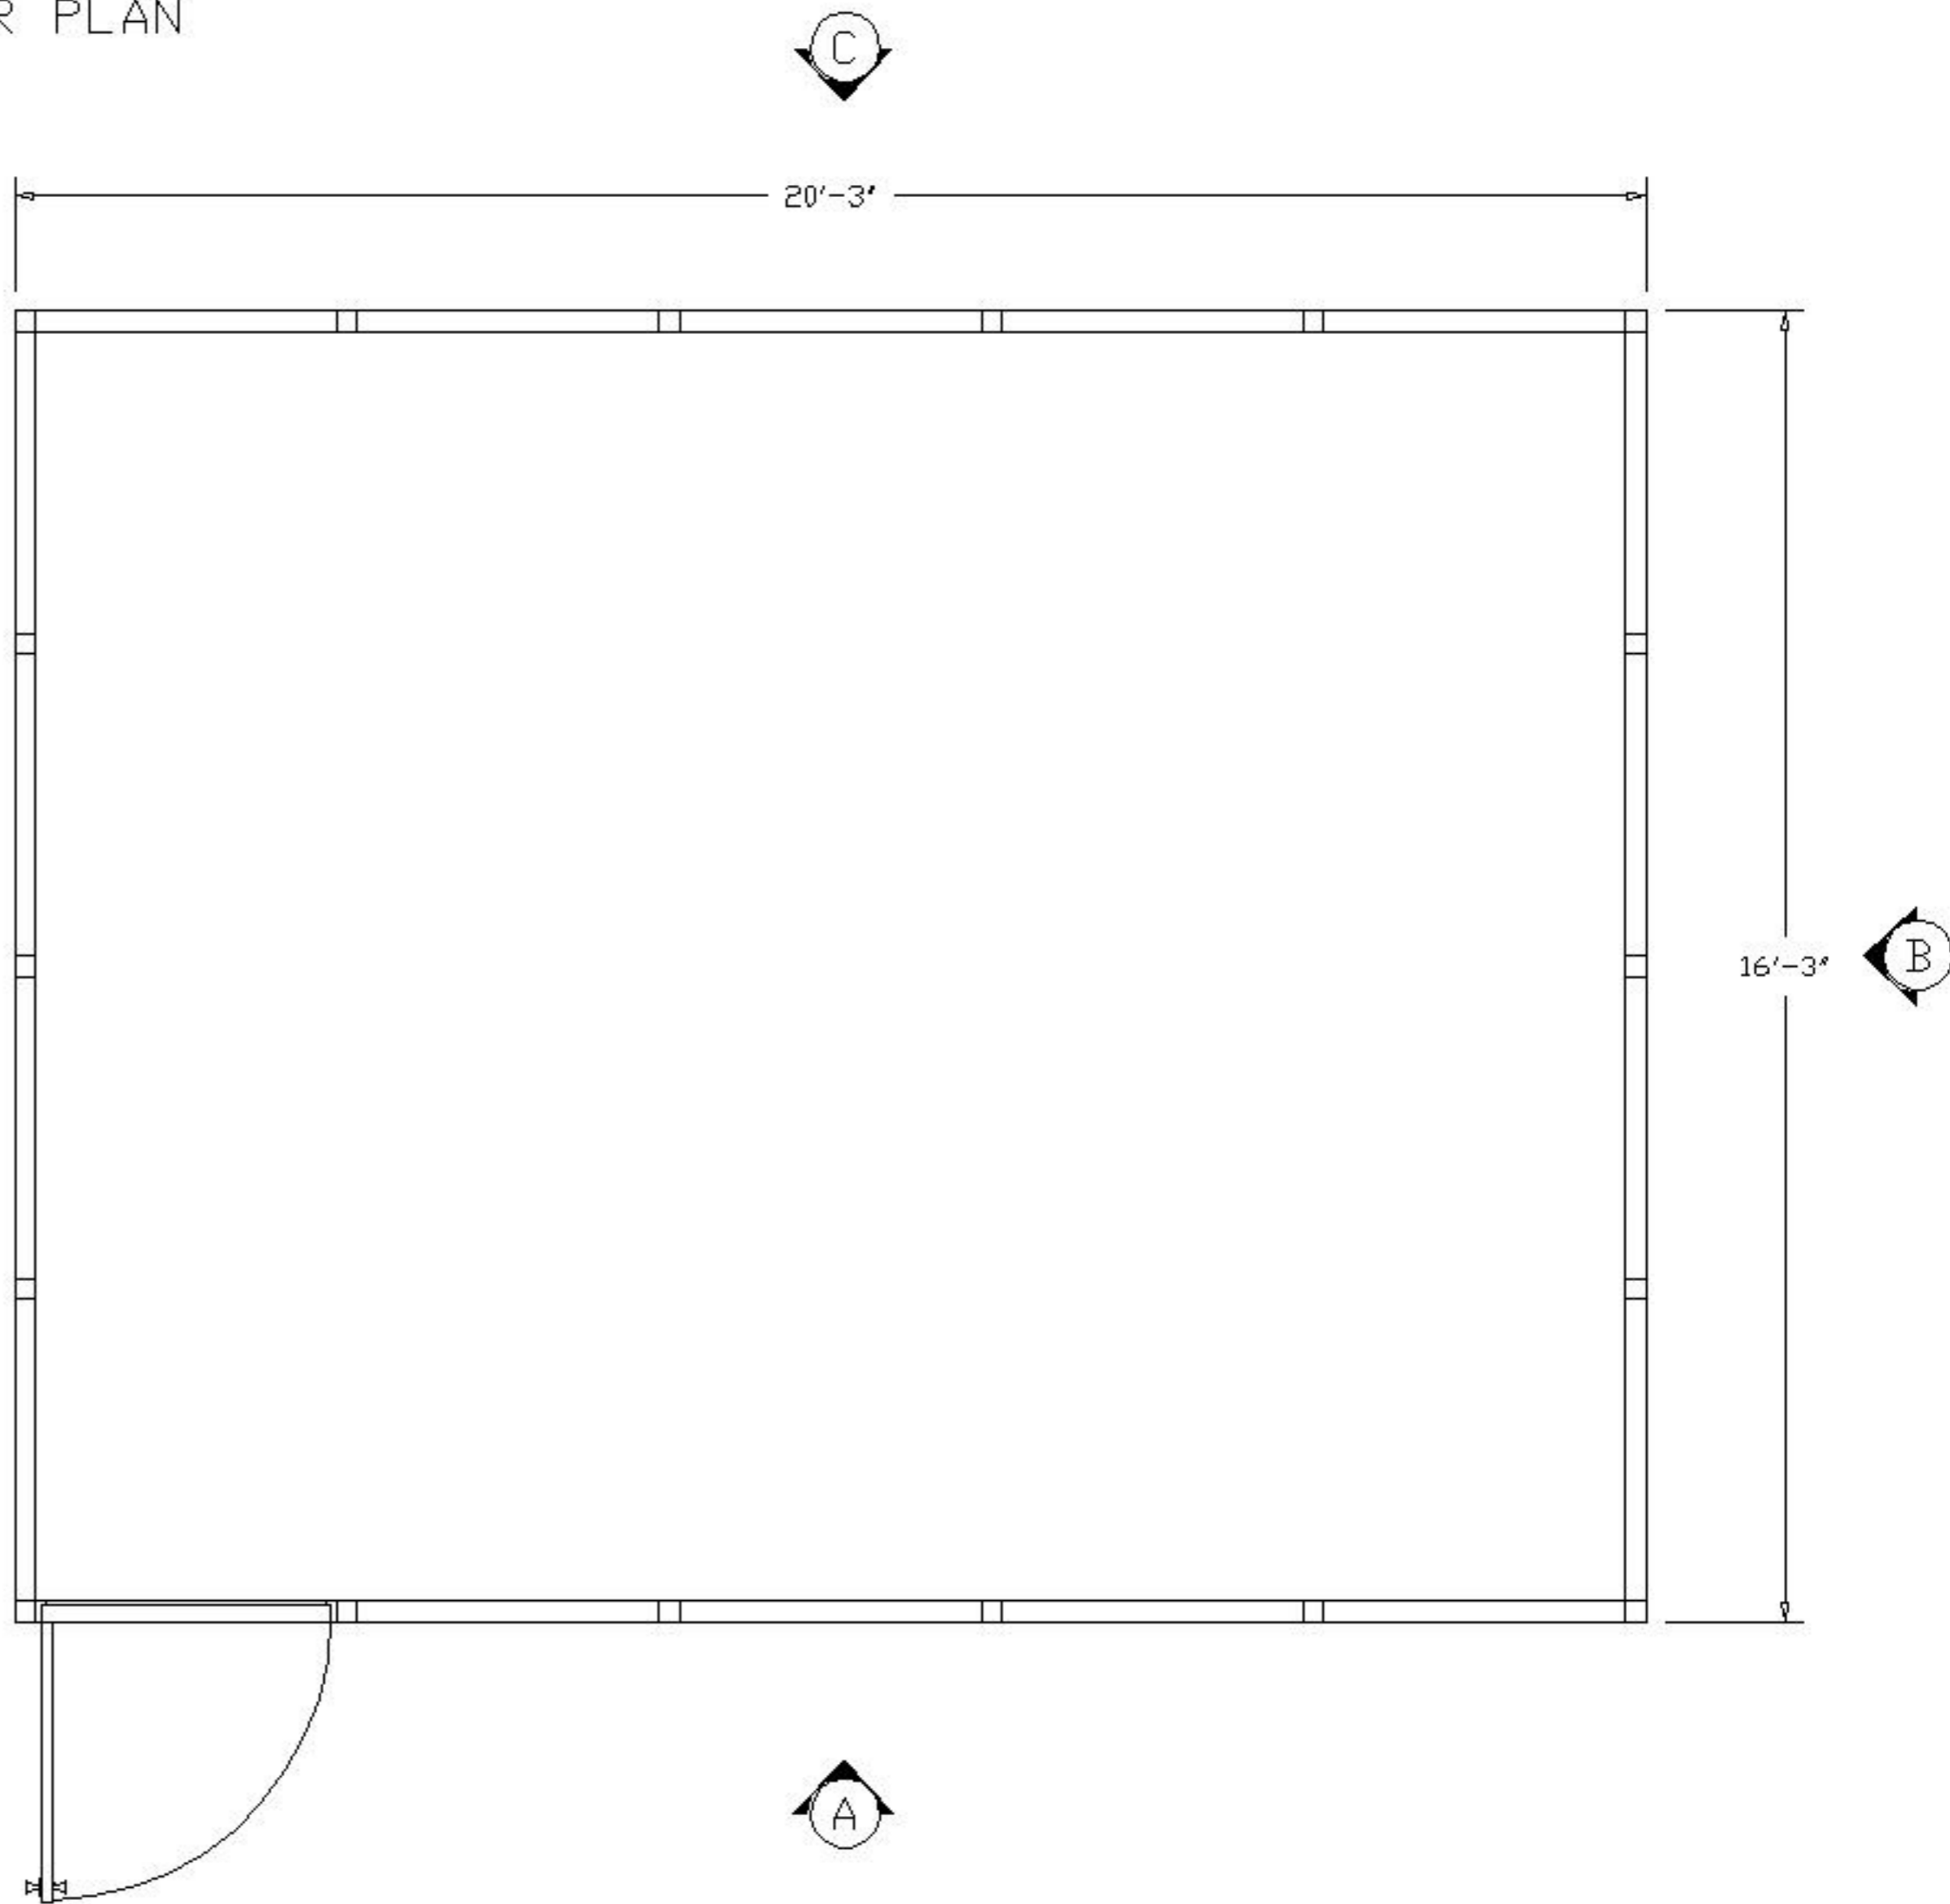

PLEASE MARK DESIRED LOCATION OF OPTIONS  
SHOWN IN LEGEND ON FLOOR PLAN


IP3-16208

DESCRIPTION

SYMBOL

DESIGNATION


TYP. 2'X4'x5/8"  
MINERAL BOARD =  
CEILING TILE

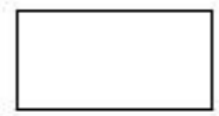

=


C/T

TYP. 2' X 4'  
LAY IN 4 TUBE =  
LIGHT FIXTURE

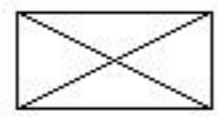

=

L/F

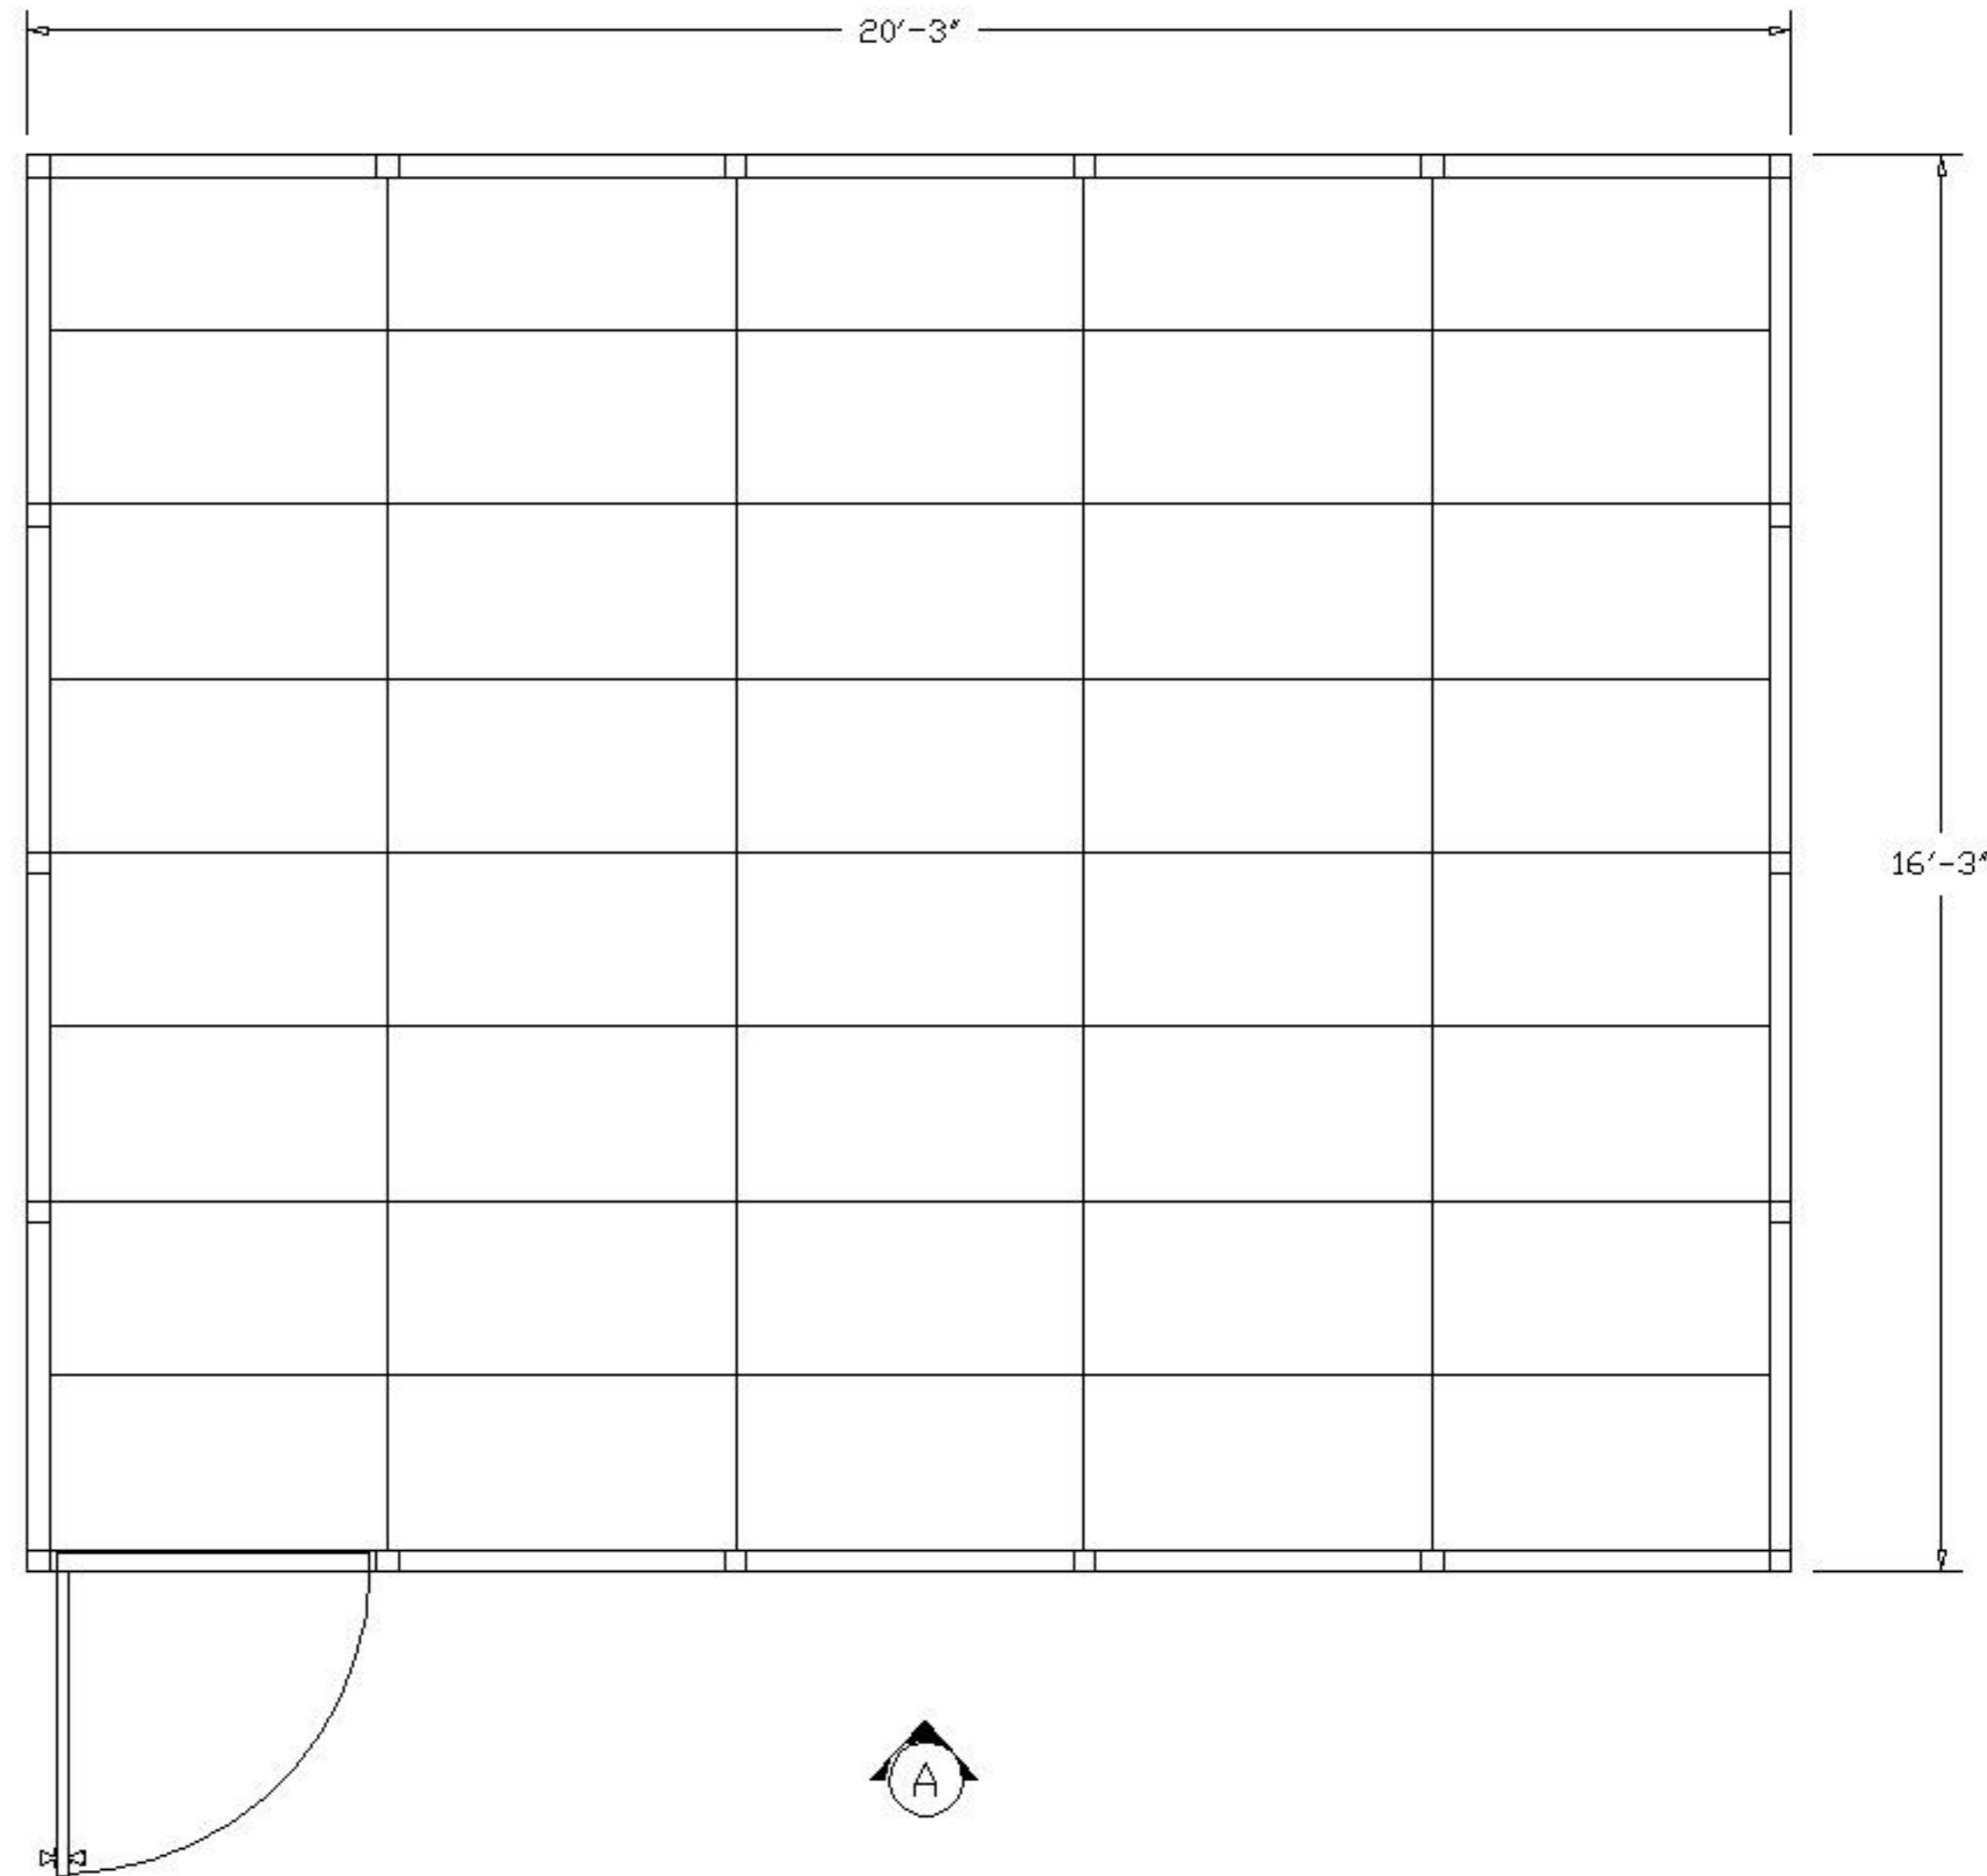

16'-3"



20'-3"

