

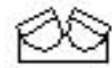











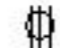


PLEASE MARK DESIRED LOCATION OF OPTIONS  
 SHOWN IN LEGEND ON FLOOR PLAN  
 IP3-2L-10168

8" SQ. TUBE  
 STEEL COLUMN = 

DESCRIPTION	SYMBOL	DESIGNATION
208V OUTLET =		
TYP. EMERGENCY FLOOD LIGHTS =		E/L
120V DUPLEX OUTLET =		
LIGHT SWITCH =		
MAIN PANEL =		
TYP. 2' X 4' LAY IN 4 TUBE LIGHT FIXTURE =		L/F
THRU WALL HVAC UNIT =		

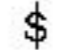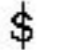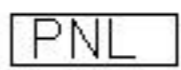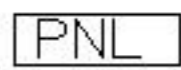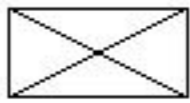

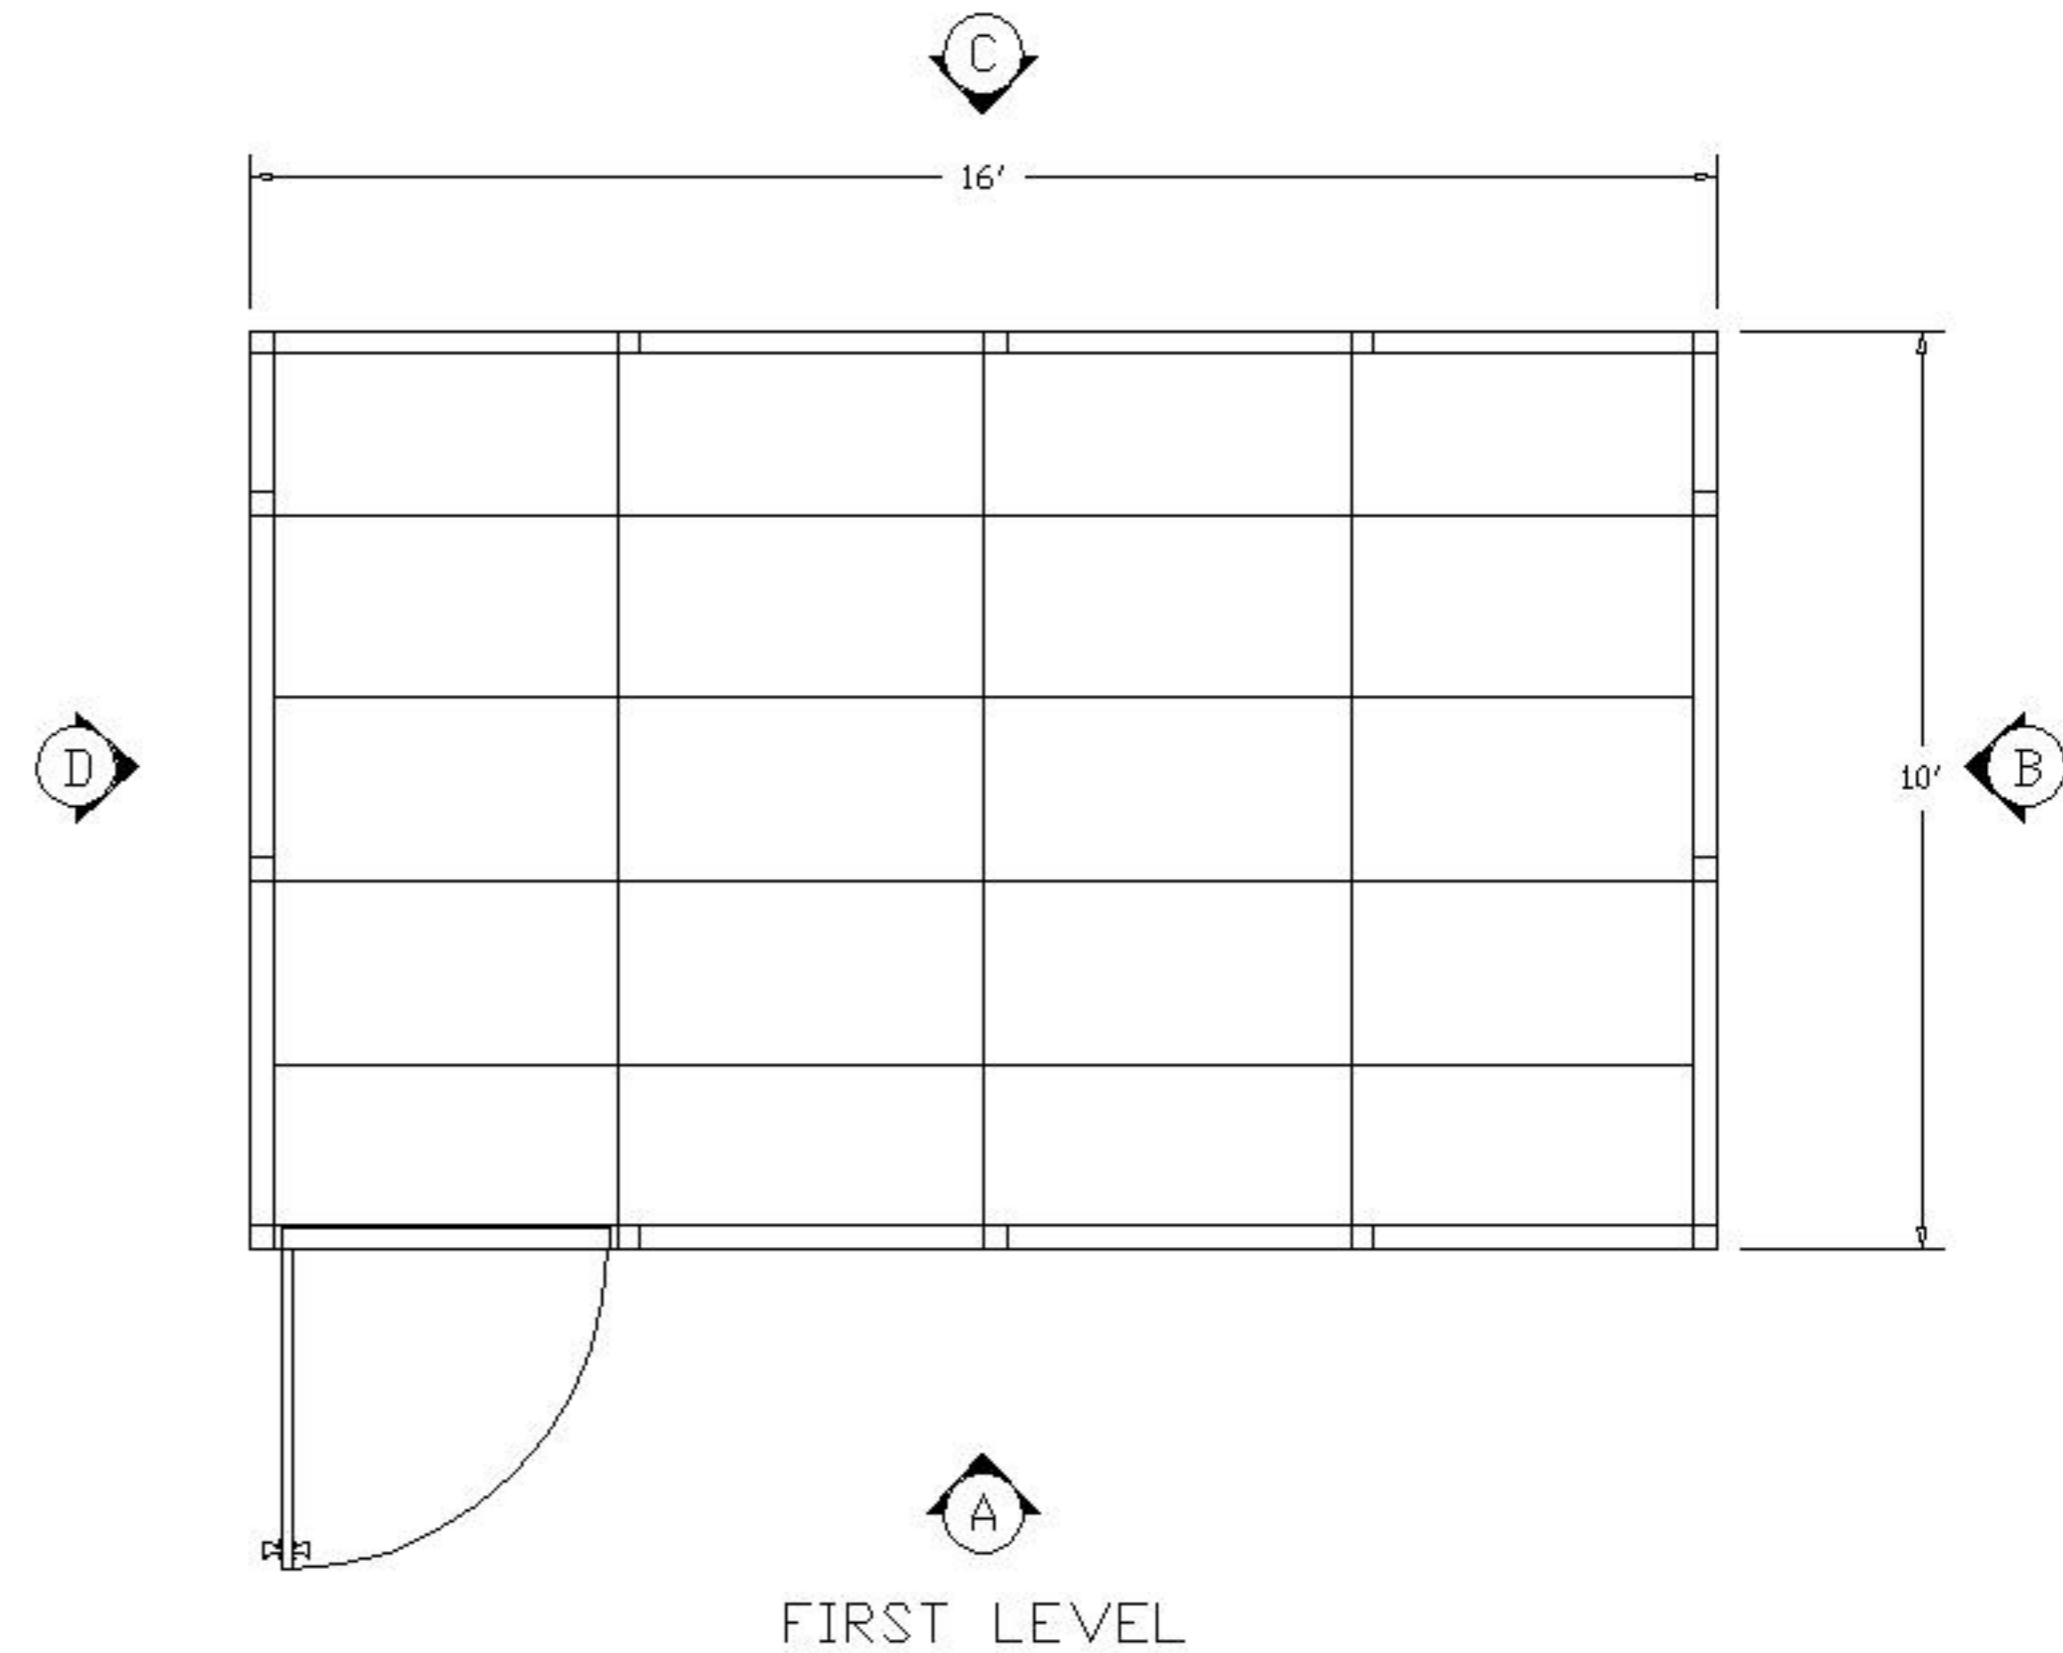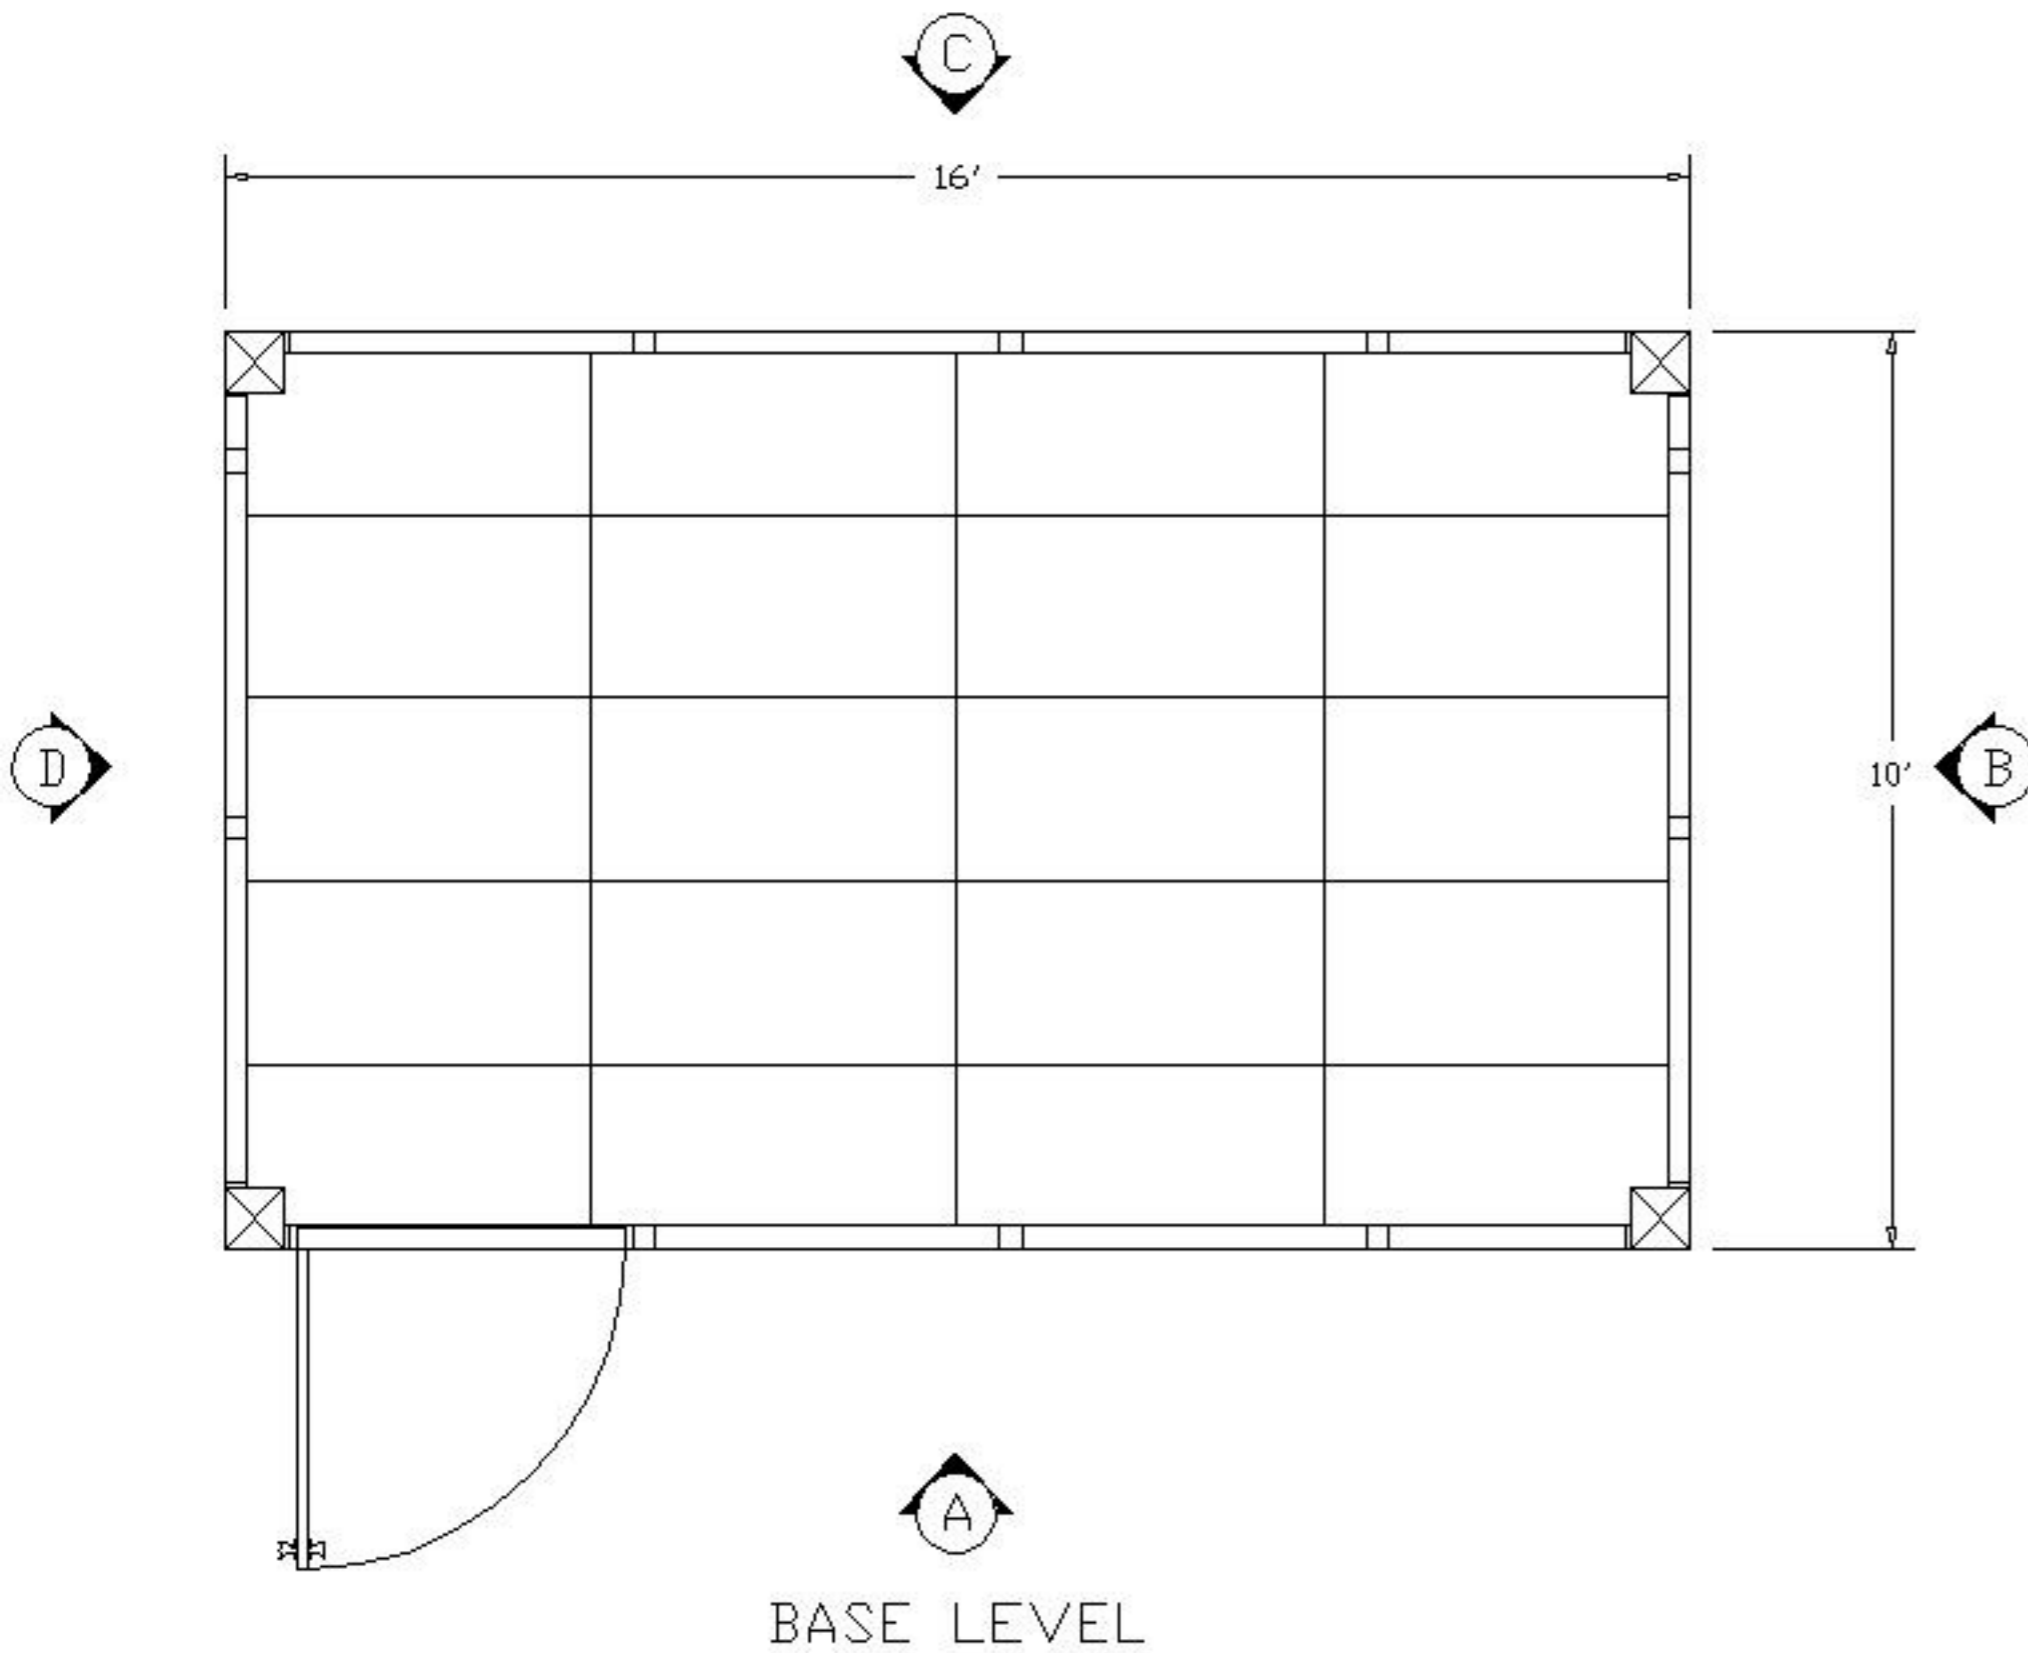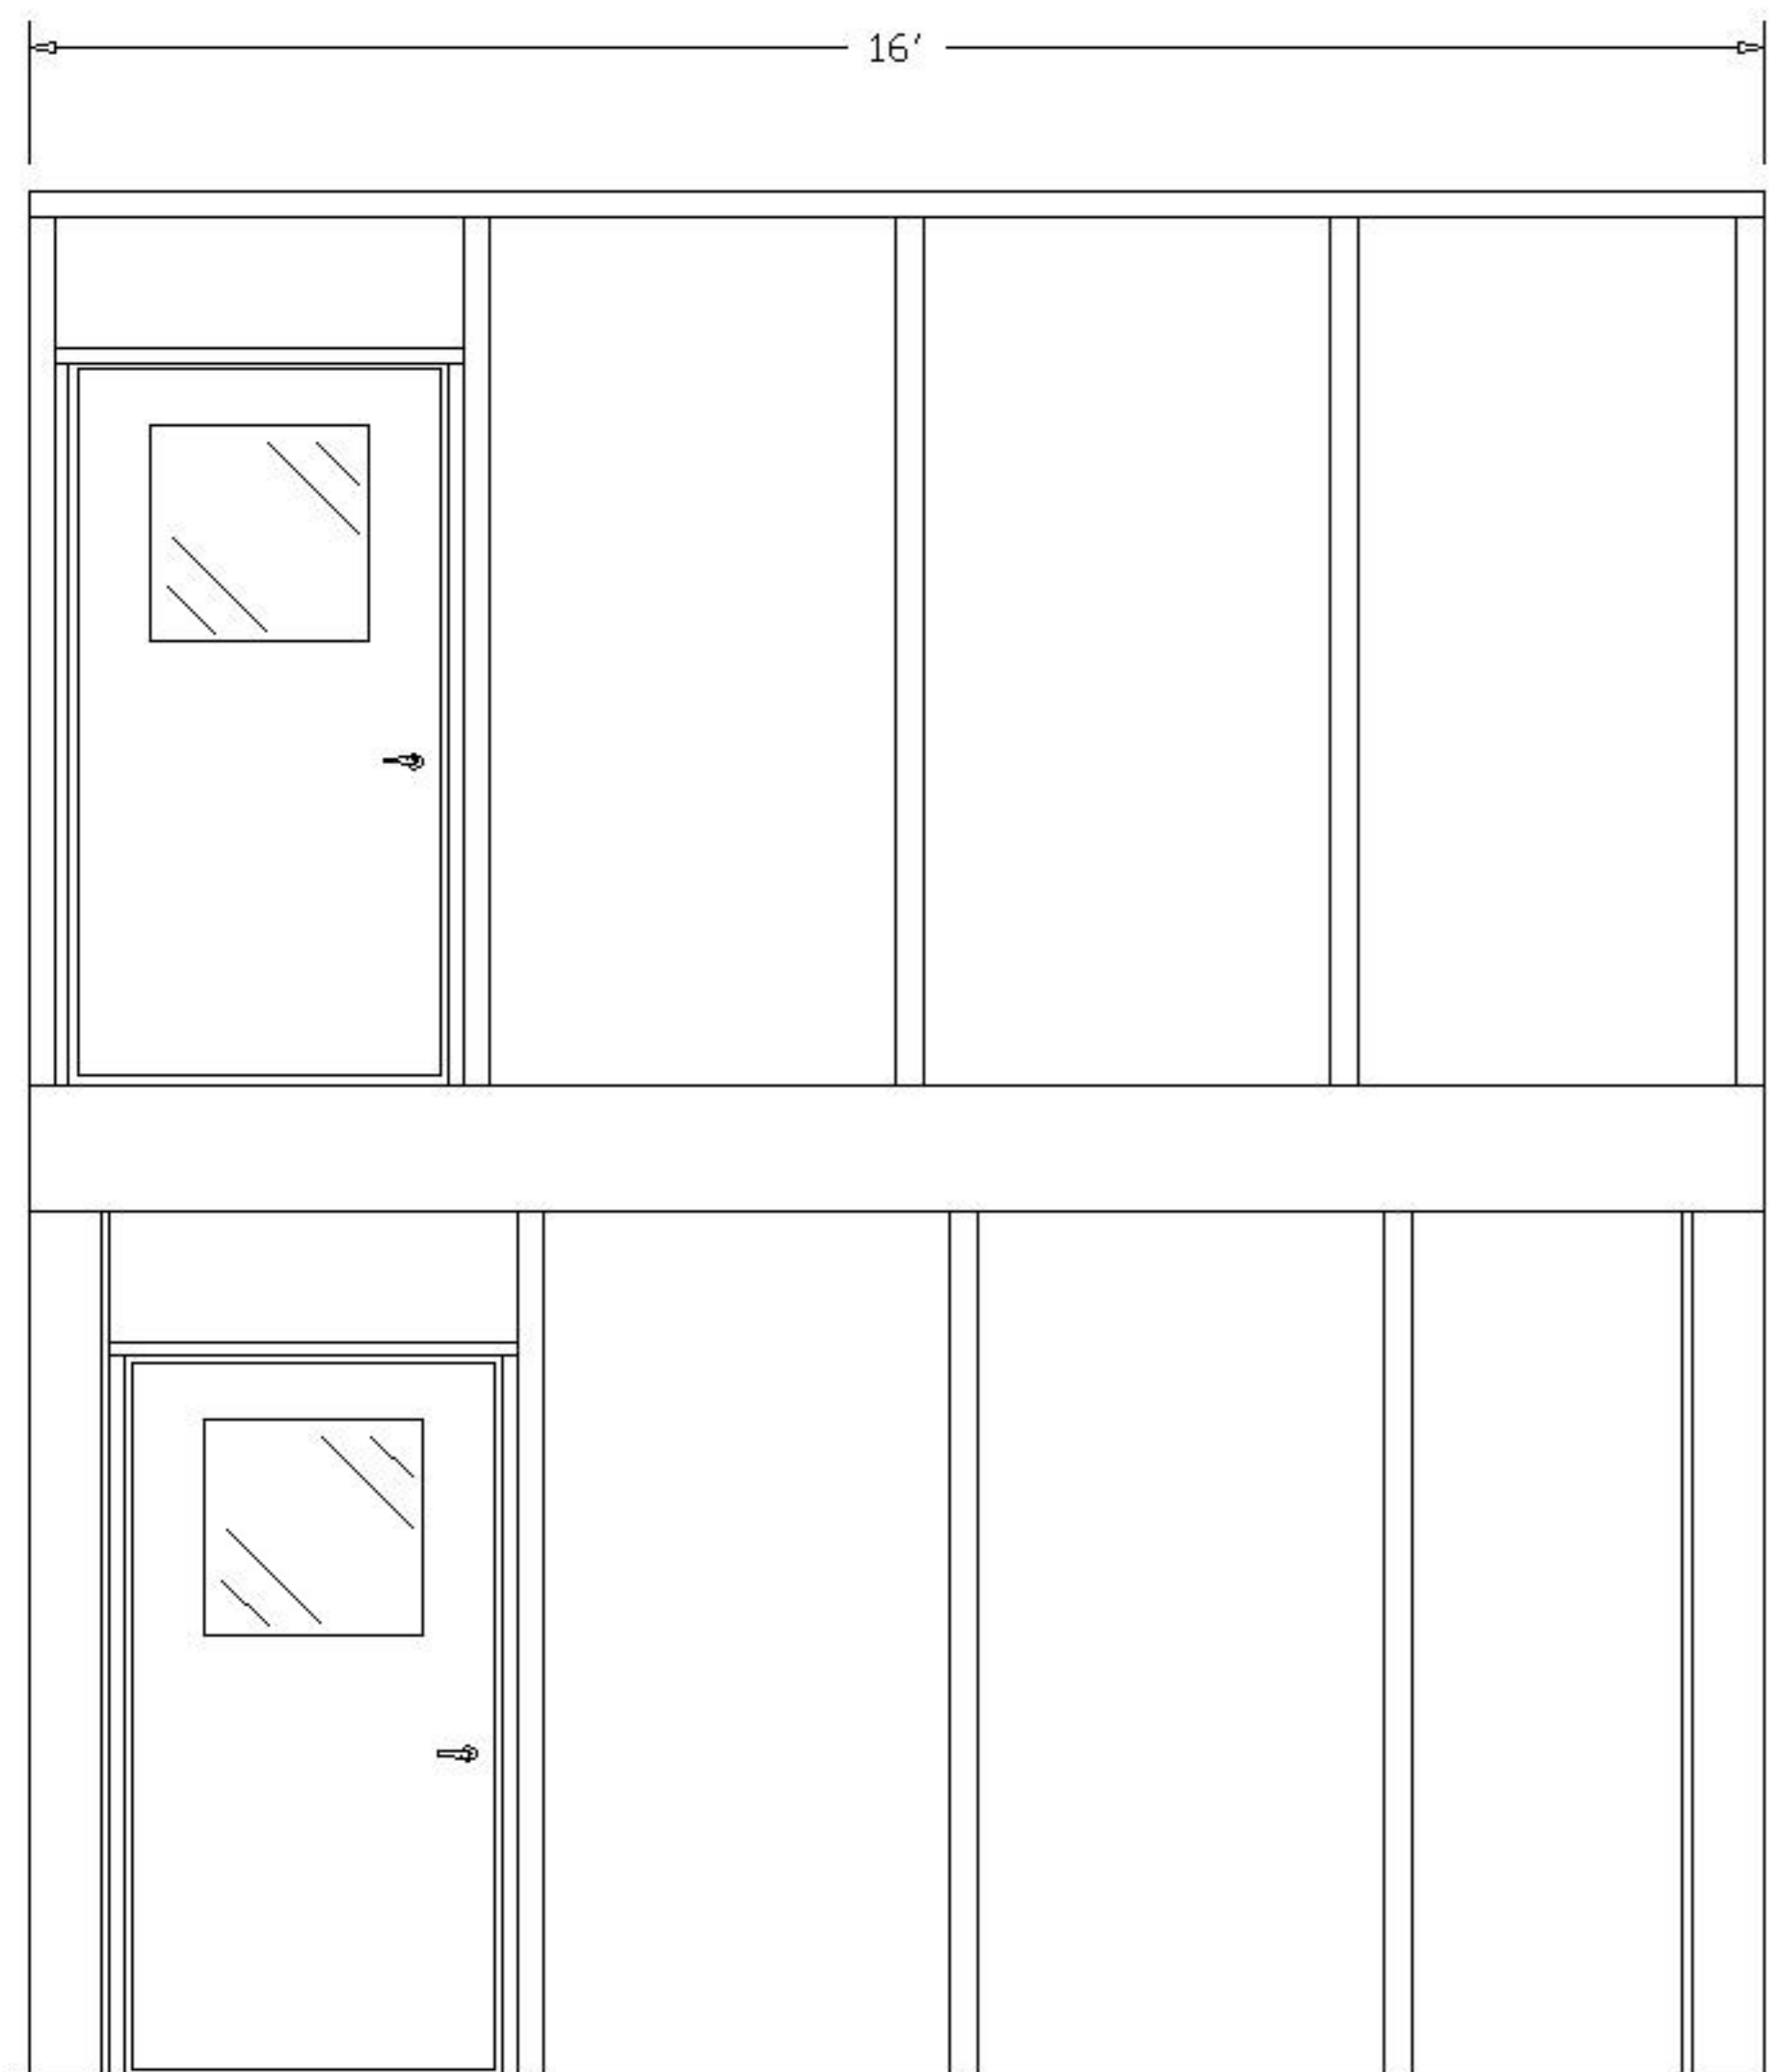

8'-3"


DIMENSION VARIES  
UPON SPAN LENGTH AND  
DECKING OPTIONS

C/H

SPECIFY CLEAR HEIGHT  
(STANDARD IS 8')

8'-3"

C/H

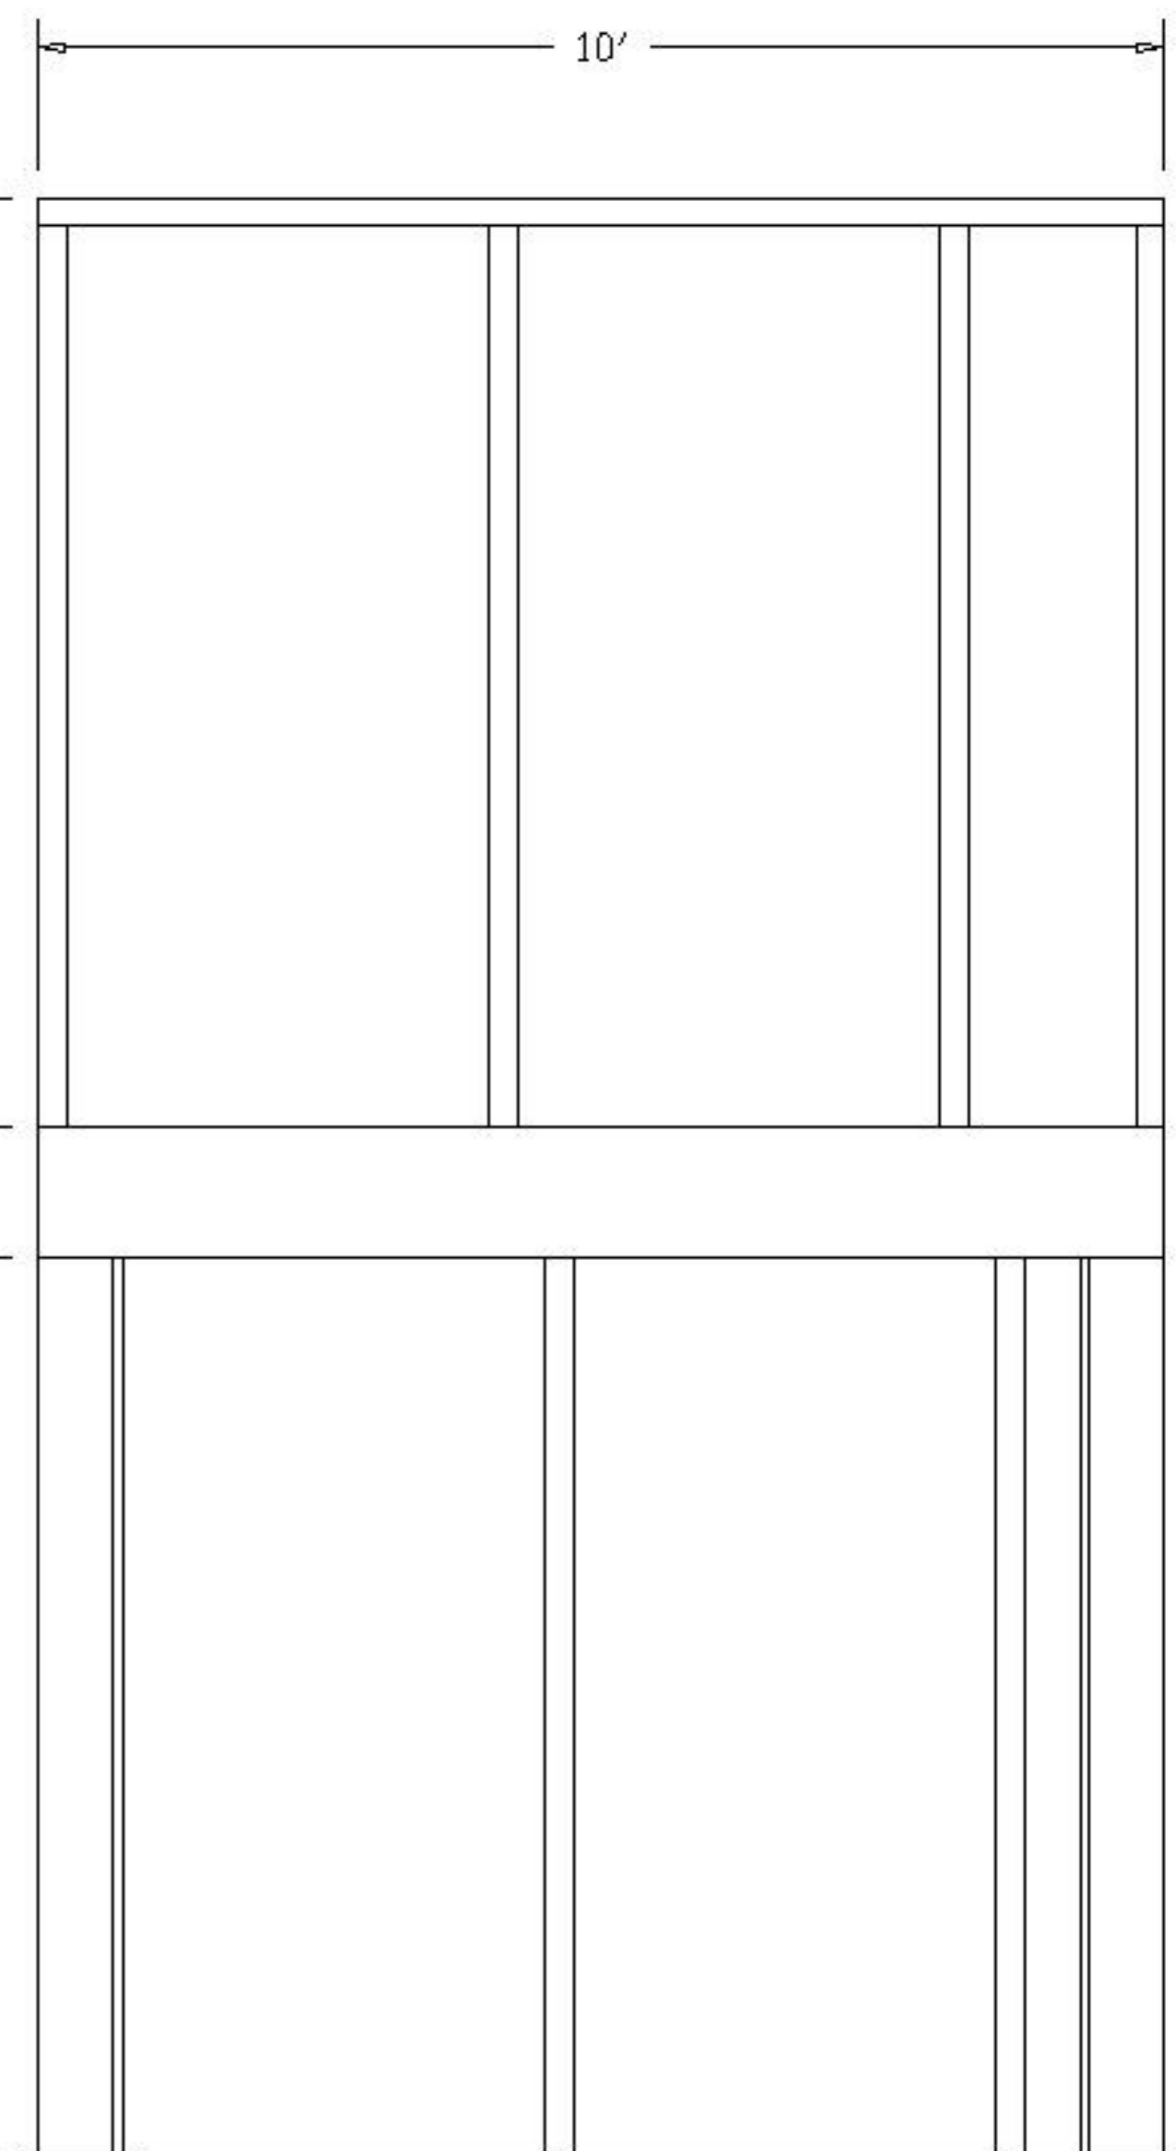




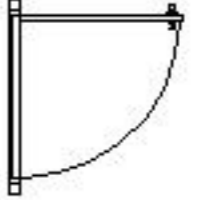
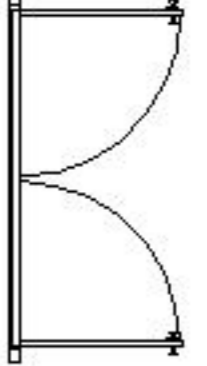
"A" ELEVATION



IP3-2L-10168

"B" ELEVATION

PLEASE MARK DESIRED LOCATION OF OPTIONS  
 SHOWN IN LEGEND ON FLOOR PLAN  
 IP3-2L-10168

8" SQ. TUBE  
 STEEL COLUMN = 


DESCRIPTION	SYMBOL	DESIGNATION
WINDOW PANEL =		W/P
SLIDING WINDOW PANEL =		SW/P
SOLID PANEL =		S/P
42" X 80" DOOR W/ 2' X 2' WINDOW =		D/L
DOUBLE DOOR W/ 2' X 2' WINDOW =		DD/L

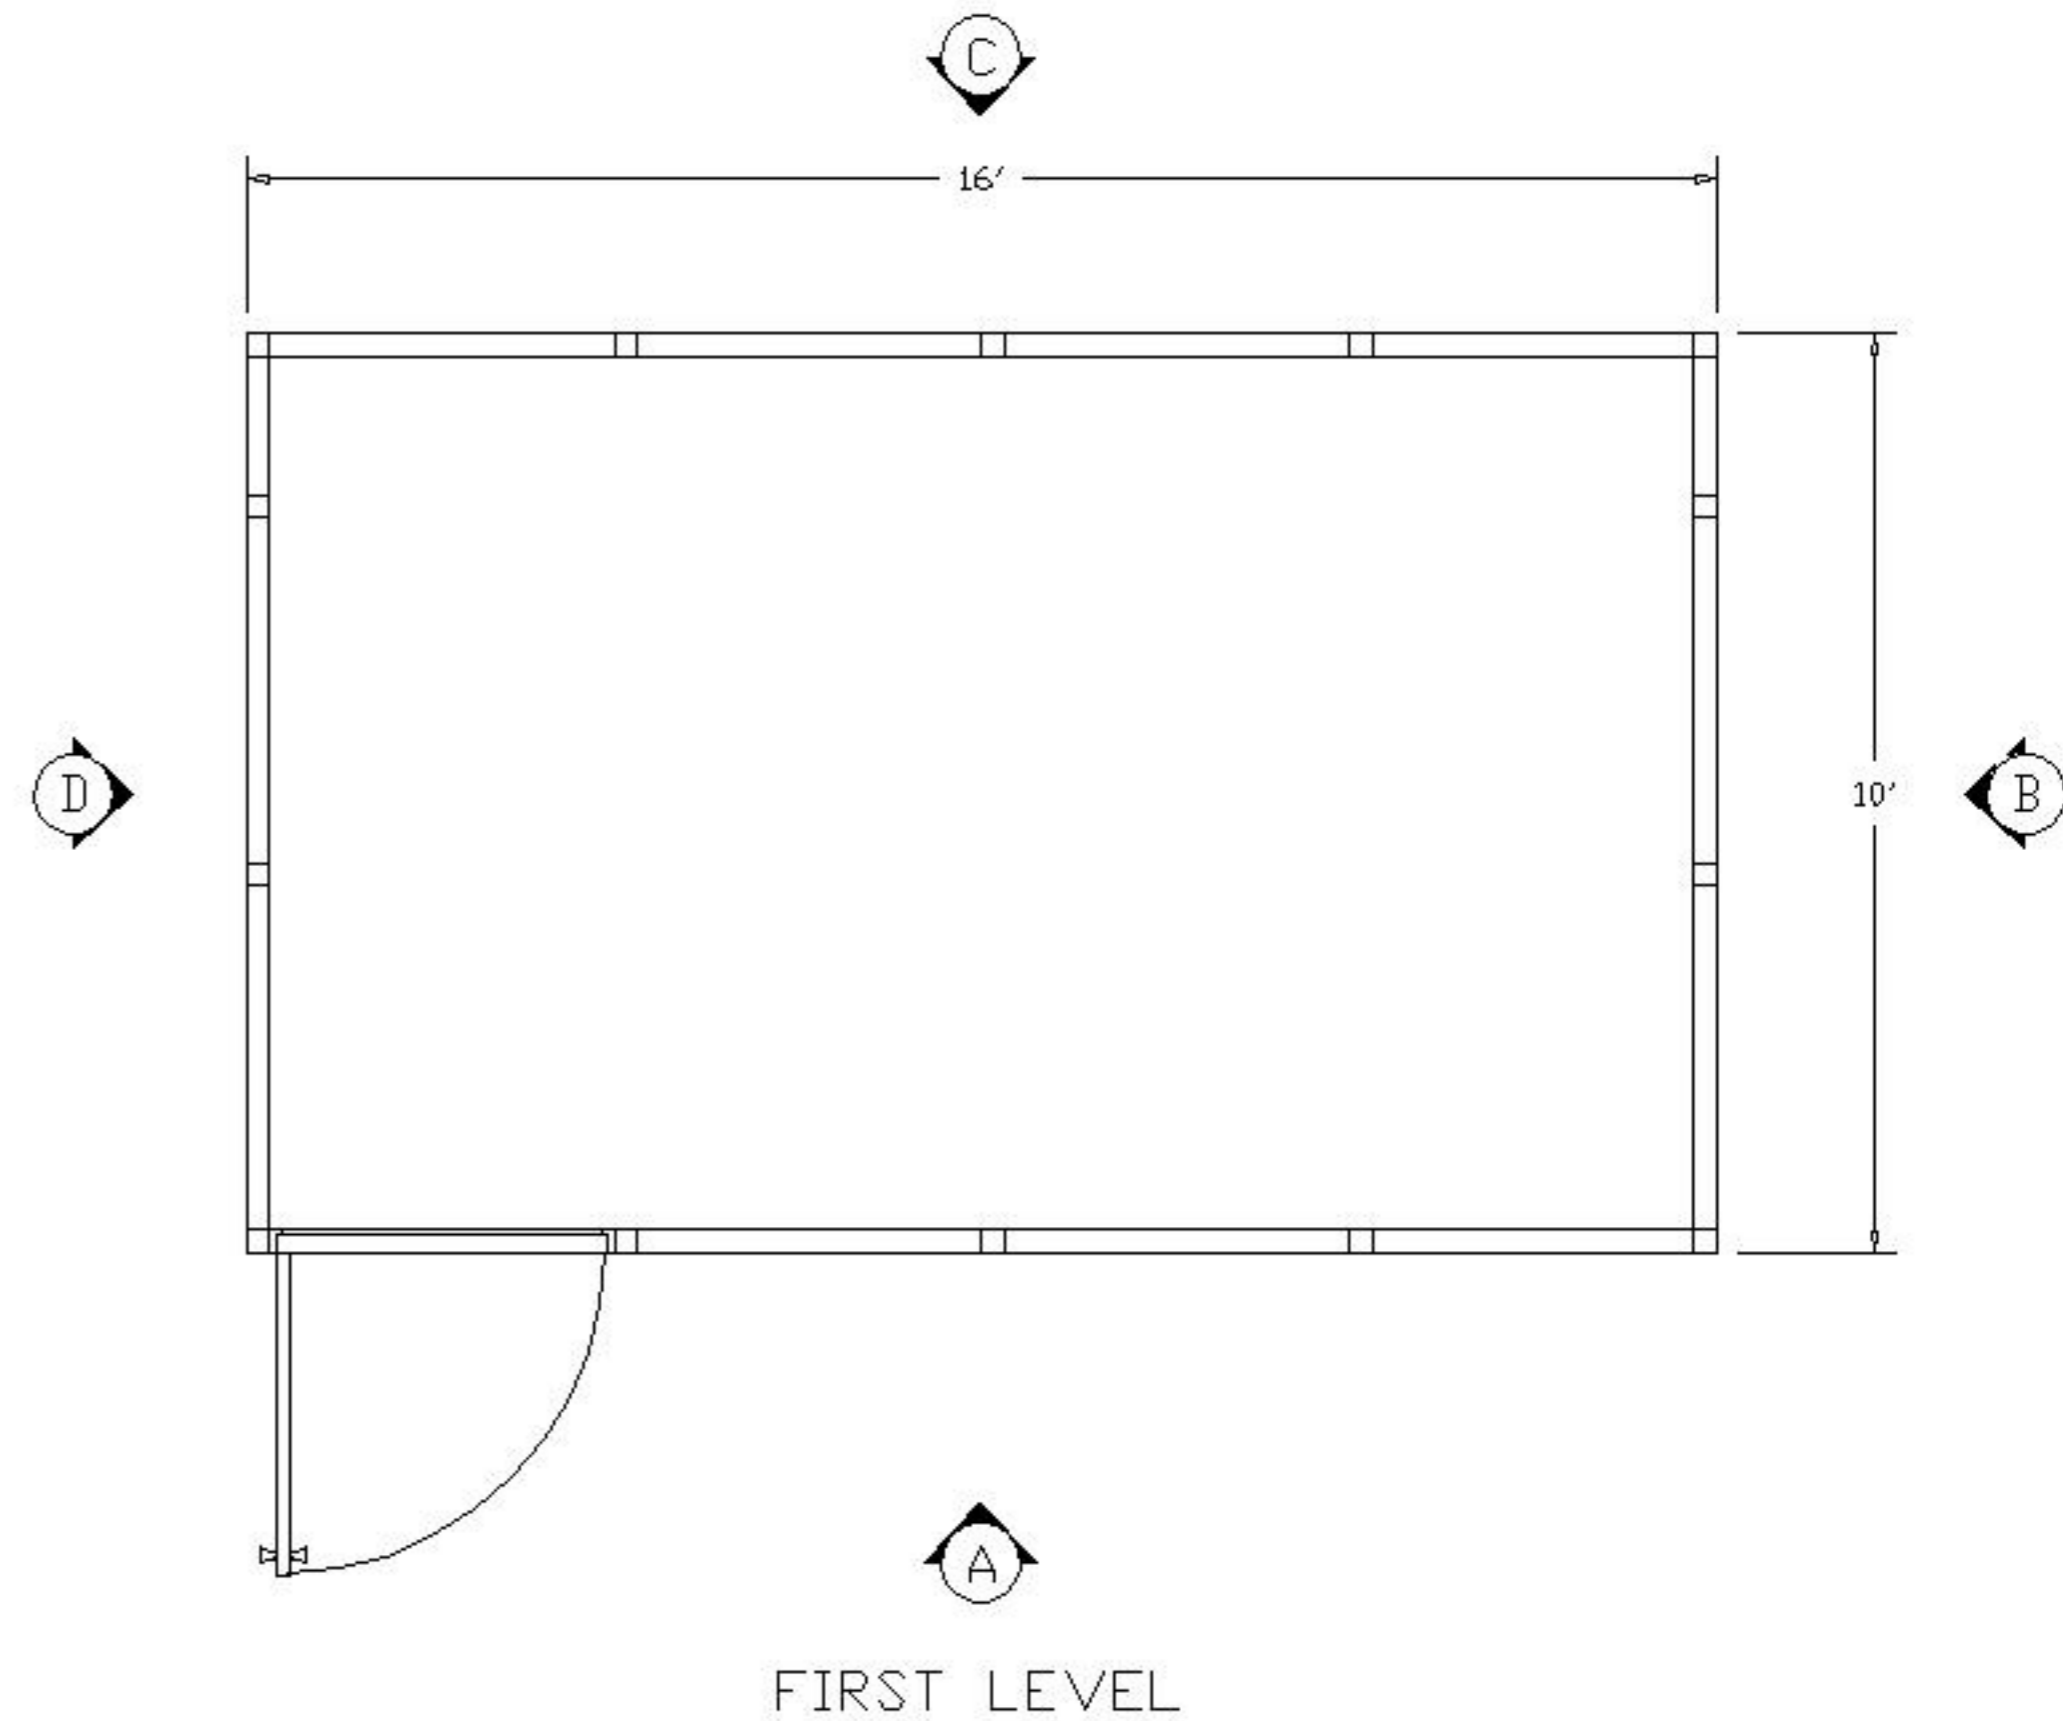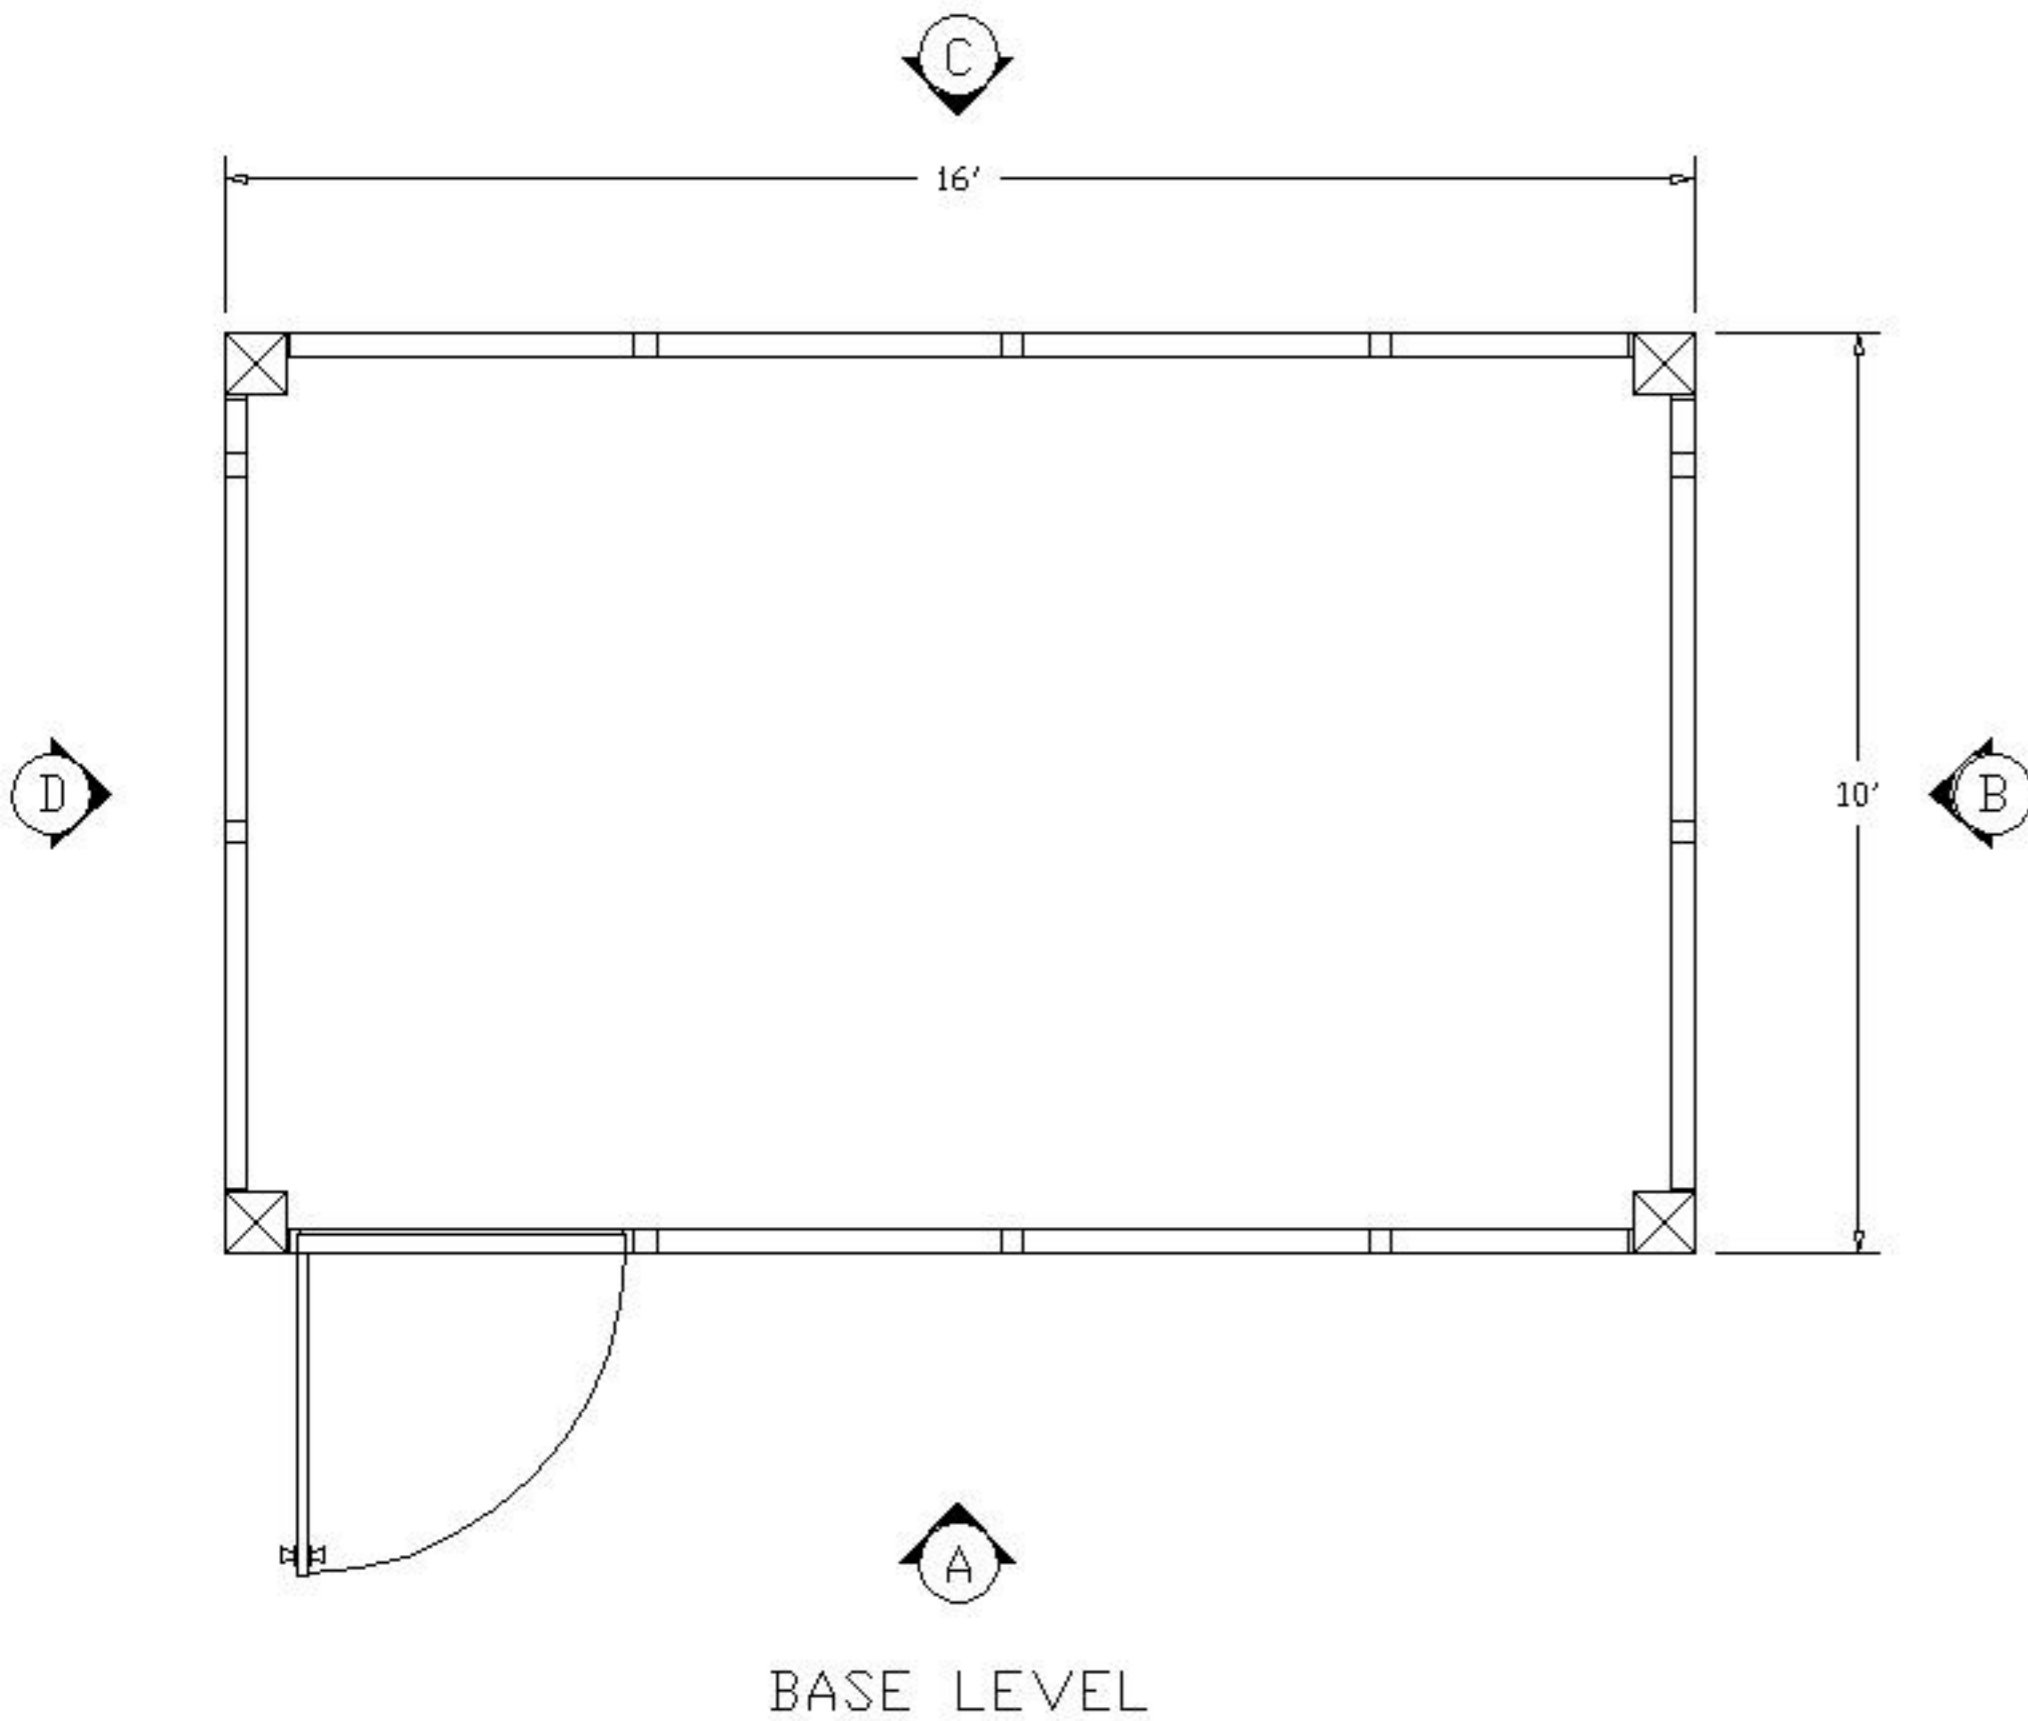


PLEASE MARK DESIRED LOCATION OF OPTIONS  
 SHOWN IN LEGEND ON FLOOR PLAN  
 IP3-2L-10168

8" SQ. TUBE  
 STEEL COLUMN = 

DESCRIPTION                      SYMBOL                      DESIGNATION

TYP. 2'X4'x5/8"  
 MINERAL BOARD =  = C/T  
 CEILING TILE

TYP. 2' X 4'  
 LAY IN 4 TUBE =  = L/F  
 LIGHT FIXTURE

