



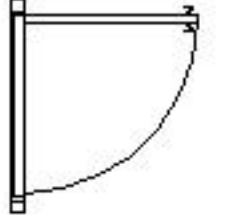
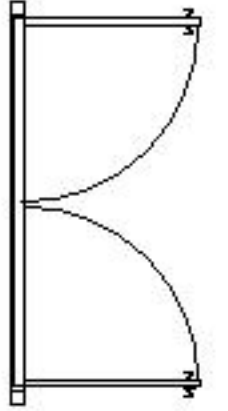



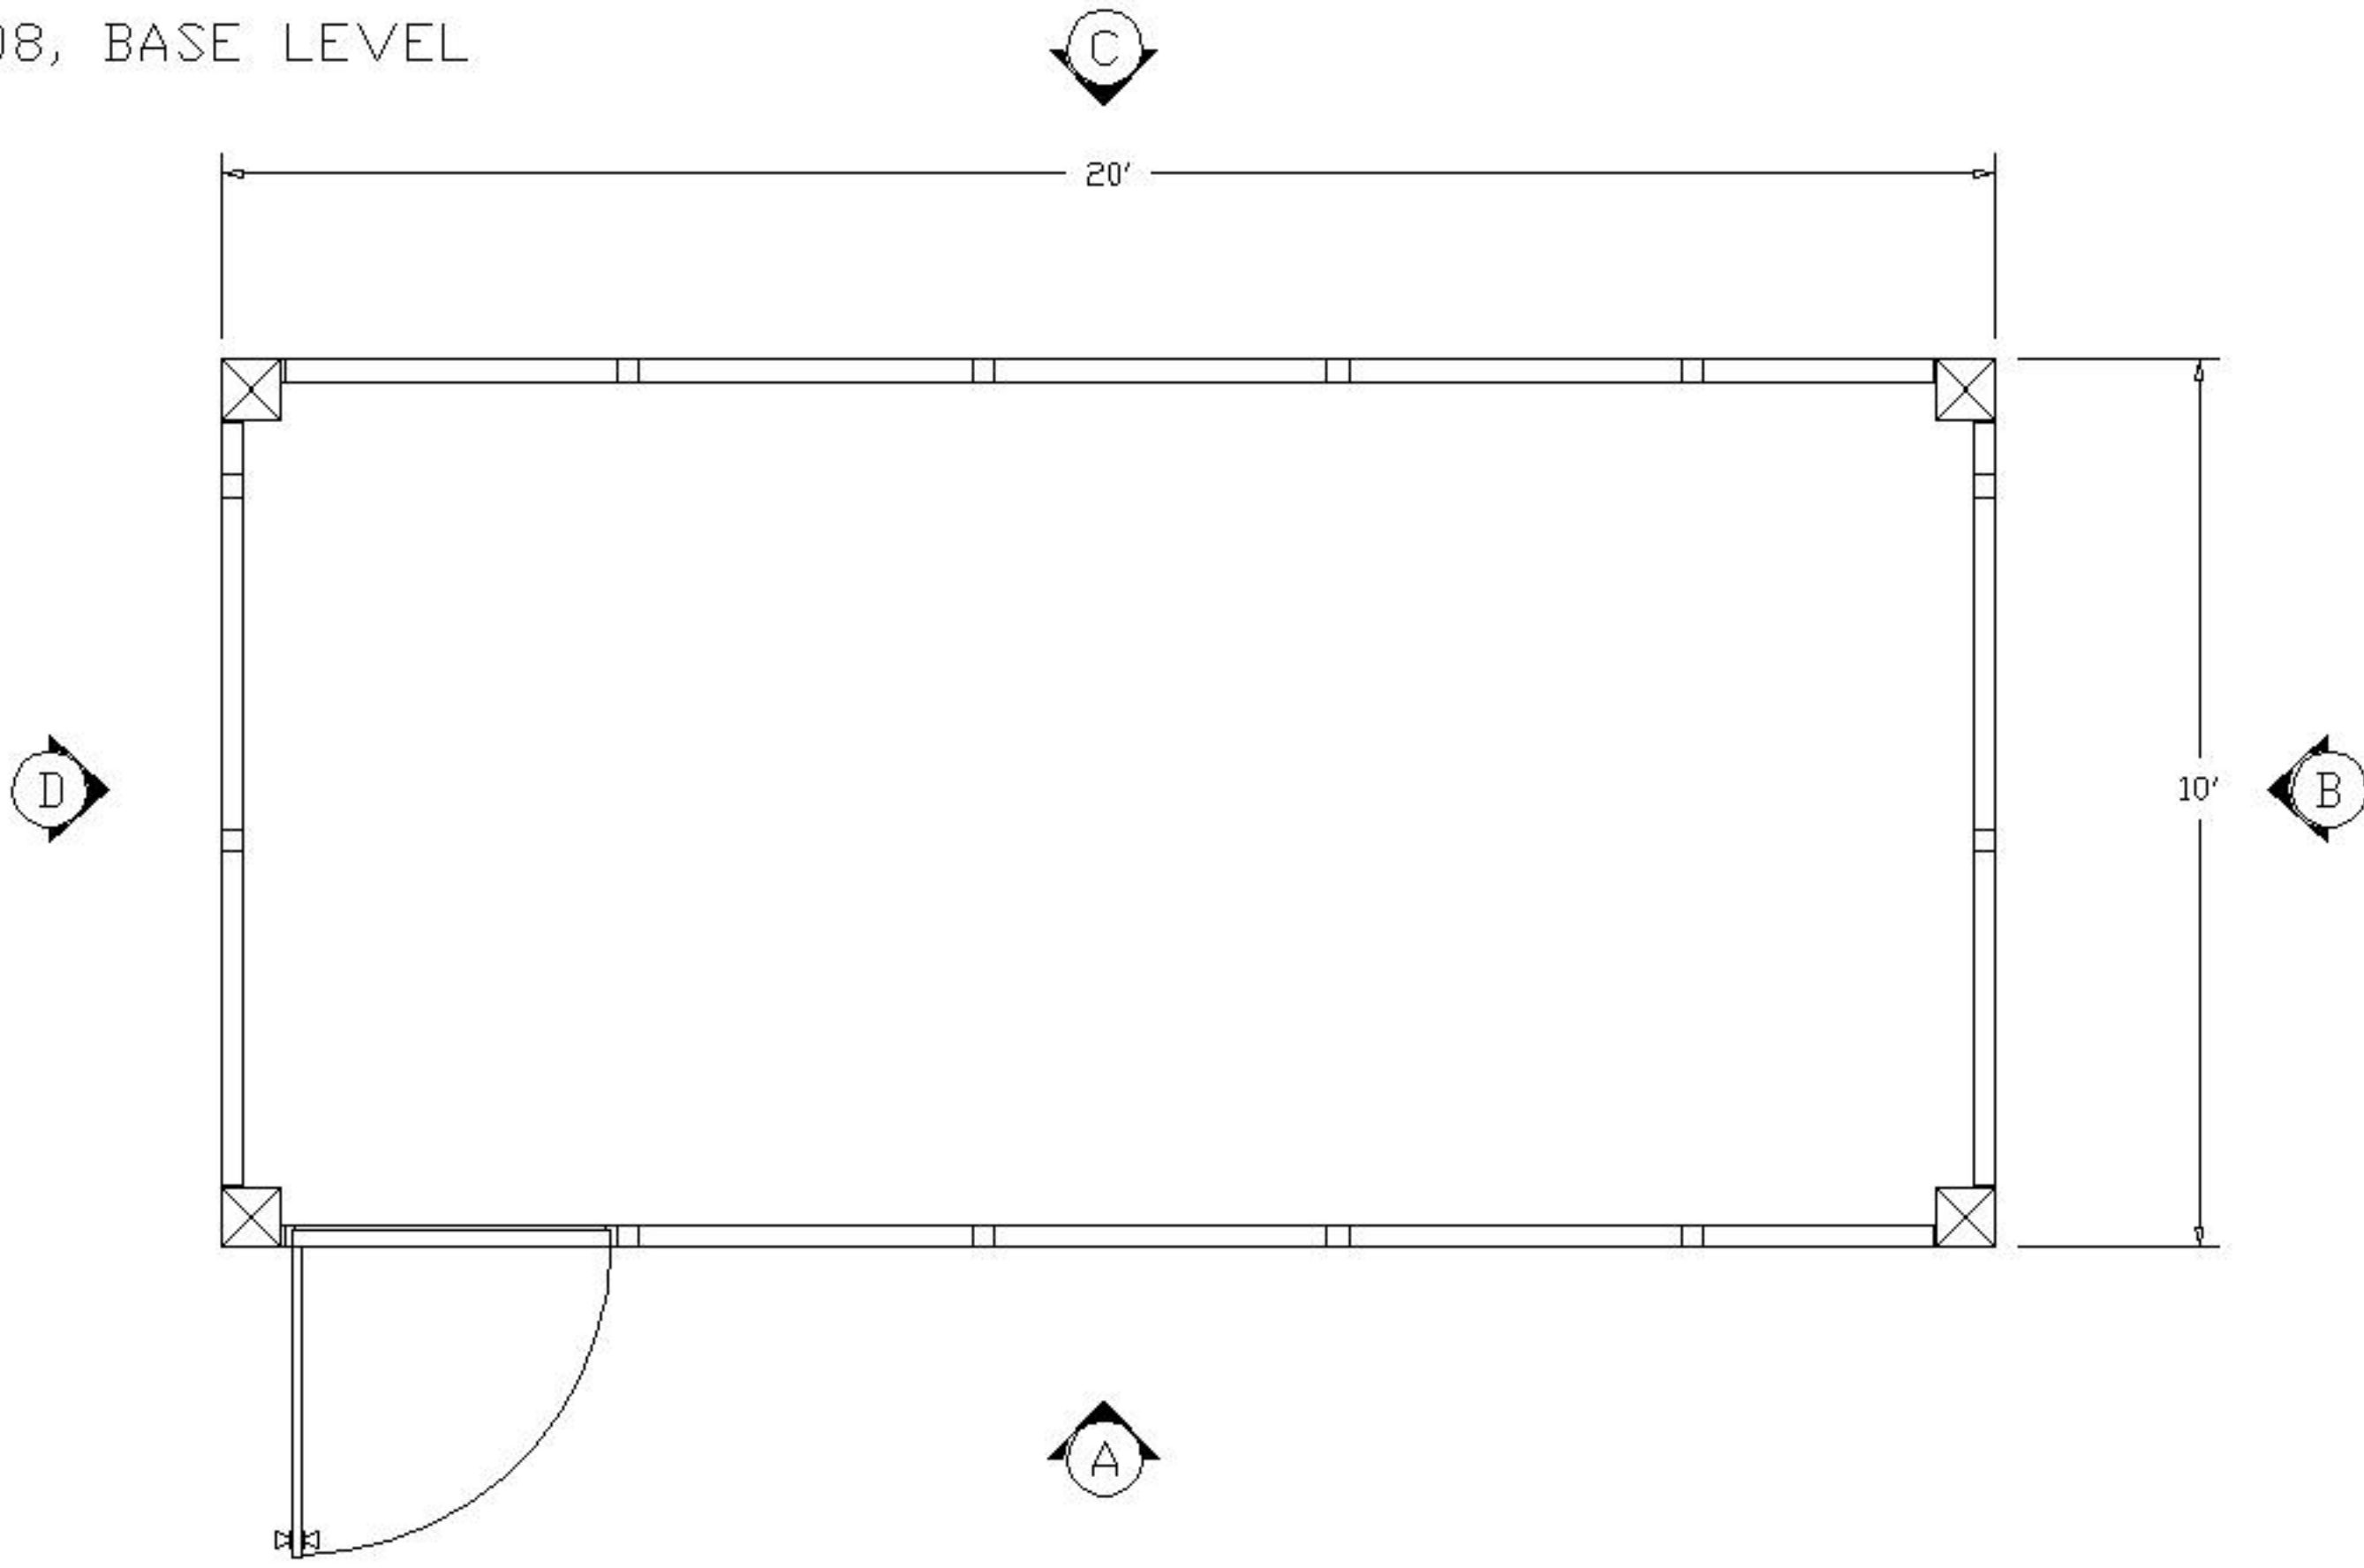
PLEASE MARK DESIRED LOCATION OF OPTIONS
 SHOWN IN LEGEND ON FLOOR PLAN
 IP3-2L-10208, BASE LEVEL

DESCRIPTION	SYMBOL	DESIGNATION
208V OUTLET =	⌀	⌀
TYP. EMERGENCY FLOOD LIGHTS =		E/L
120V DUPLEX OUTLET =	⌀	⌀
LIGHT SWITCH =	\$	\$
MAIN PANEL =	PNL	PNL
TYP. 2' X 4' LAY IN 4 TUBE LIGHT FIXTURE =		L/F
THRU WALL HVAC UNIT =	HVAC	HVAC

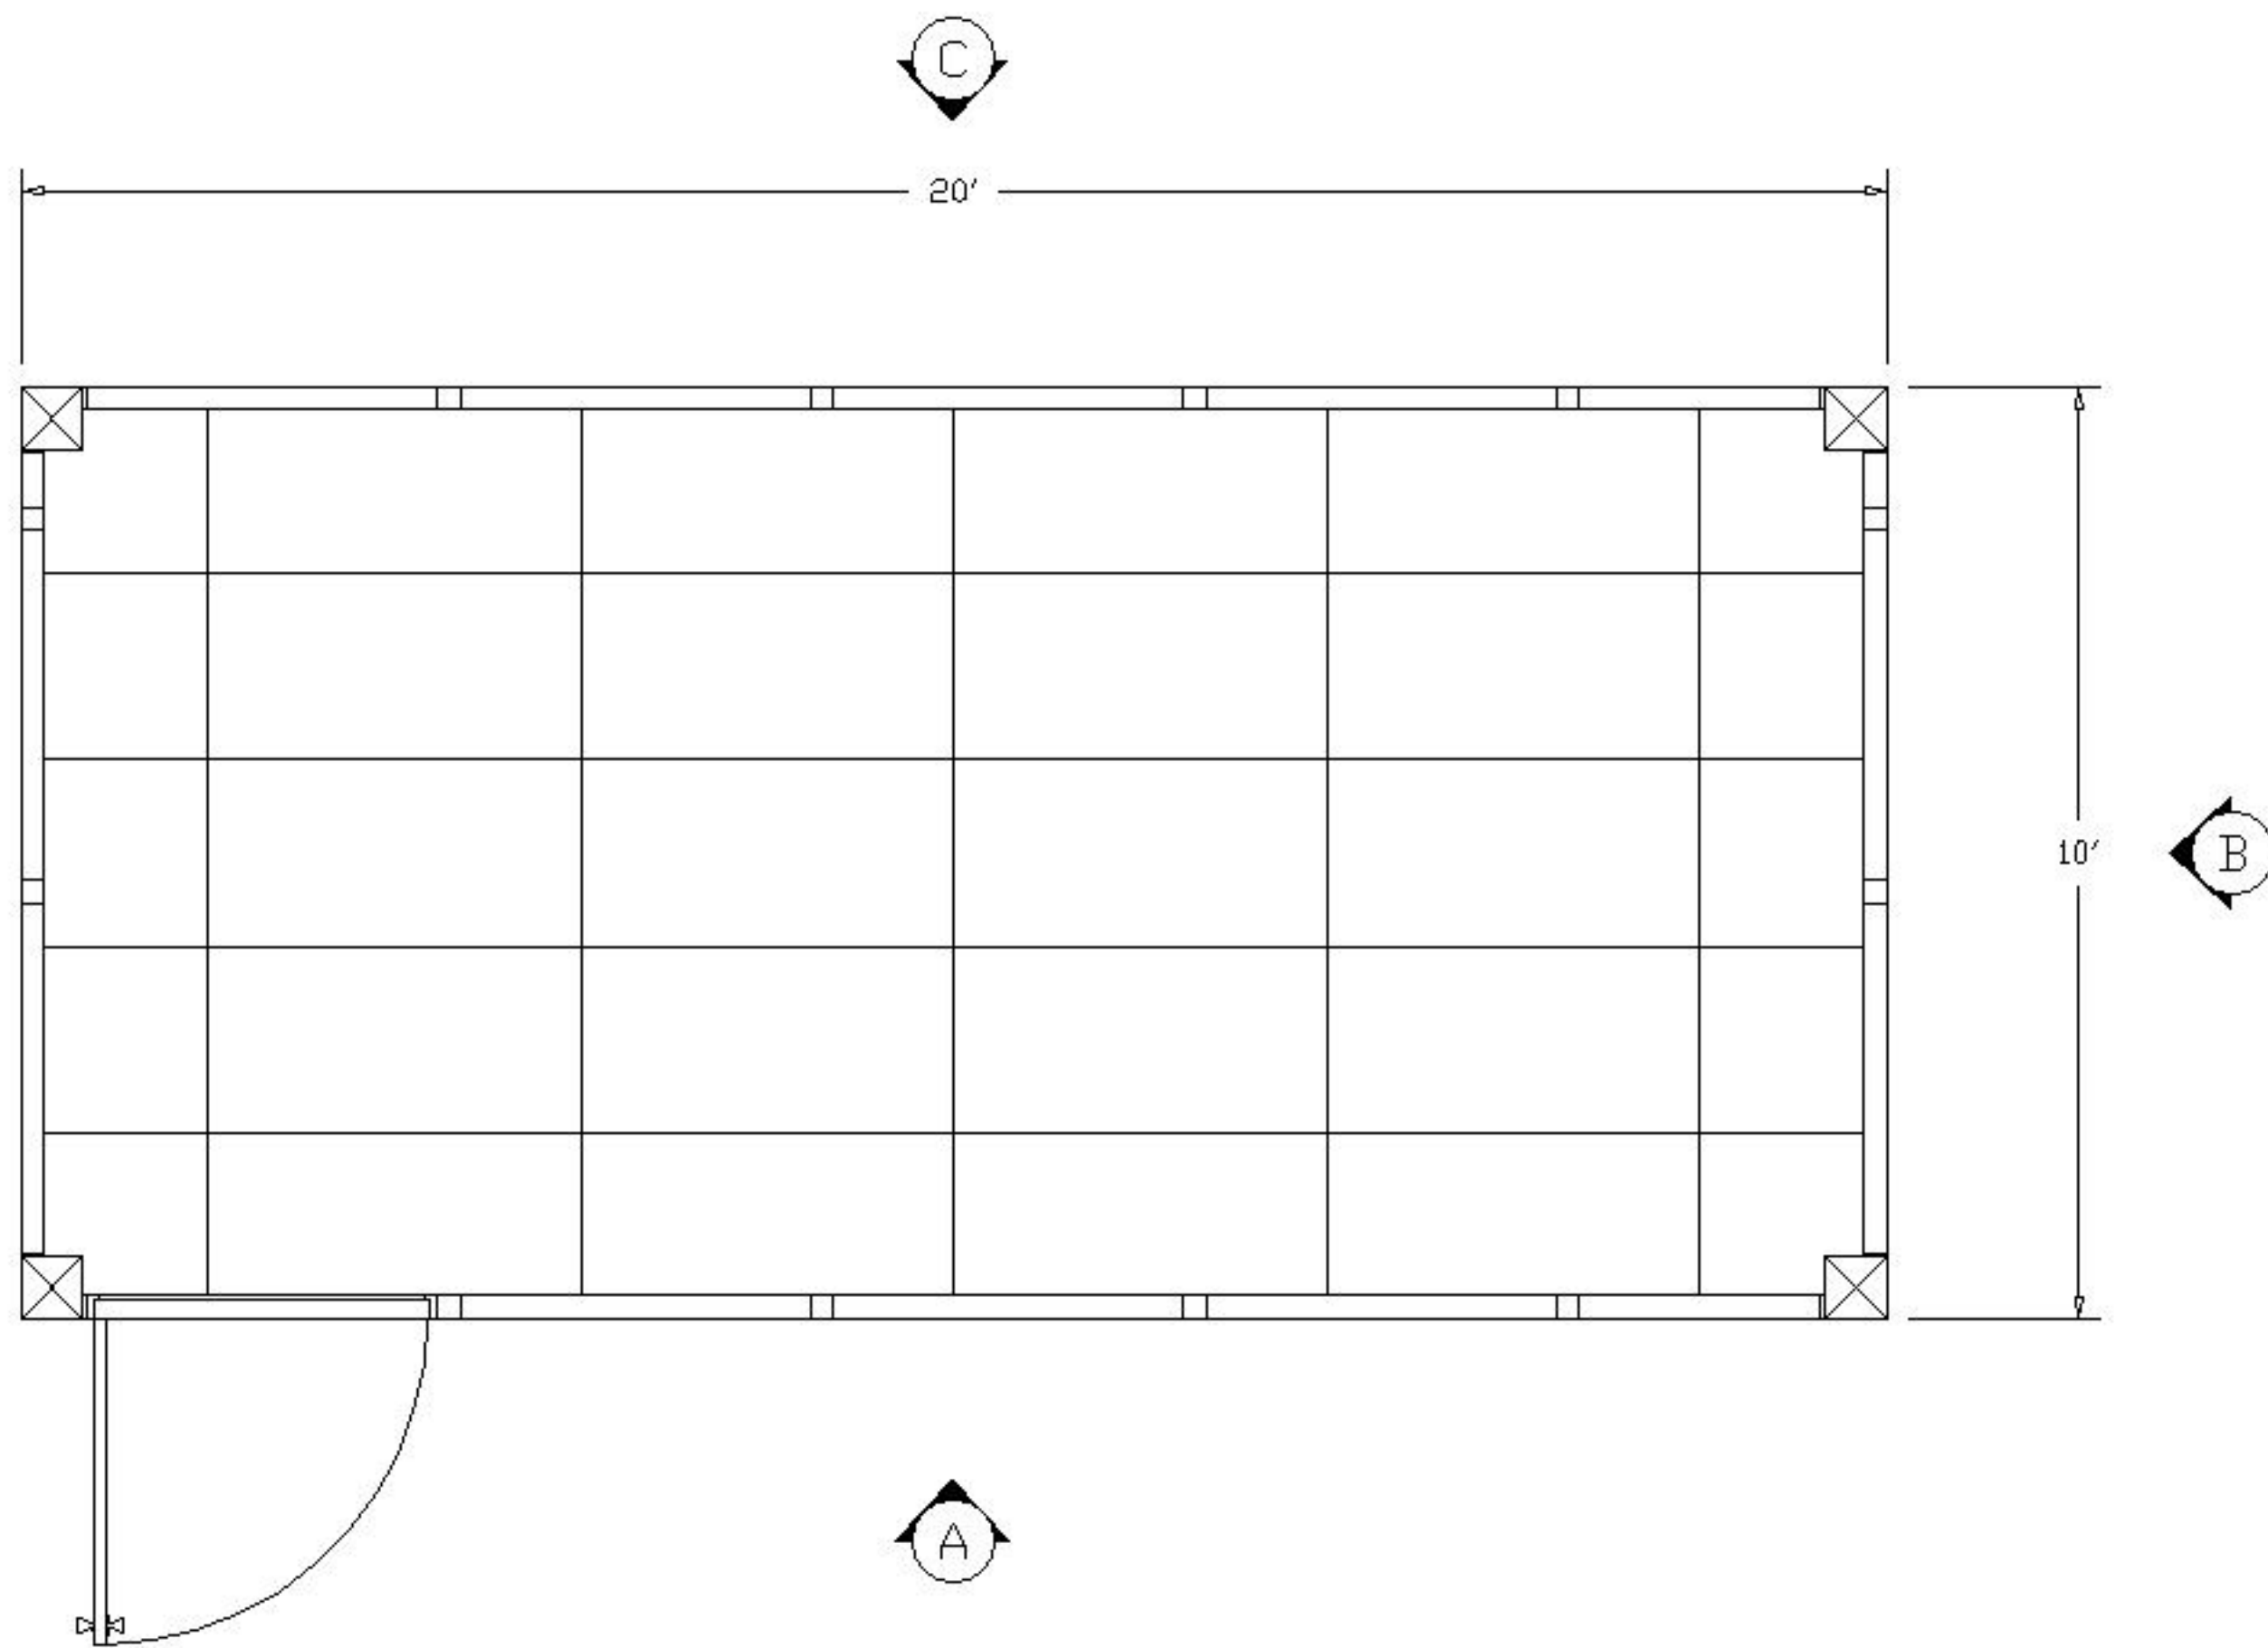






PLEASE MARK DESIRED LOCATION OF OPTIONS
 SHOWN IN LEGEND ON FLOOR PLAN
 IP3-2L-10208, BASE LEVEL


DESCRIPTION	SYMBOL	DESIGNATION
WINDOW PANEL		W/P
SLIDING WINDOW PANEL		SW/P
SOLID PANEL		S/P
42" X 80" DOOR W/ 2' X 2' WINDOW		D/L
DOUBLE DOOR W/ 2' X 2' WINDOW		DD/L
8" SQ. TUBE STEEL COLUMN		



PLEASE MARK DESIRED LOCATION OF OPTIONS
 SHOWN IN LEGEND ON FLOOR PLAN
 IP3-2L-10208, BASE LEVEL

DESCRIPTION	SYMBOL	DESIGNATION
TYP. 2'X4'x5/8" MINERAL BOARD CEILING TILE =		= C/T
TYP. 2' X 4' LAY IN 4 TUBE LIGHT FIXTURE =		= L/F 
8" SQ. TUBE STEEL COLUMN =		

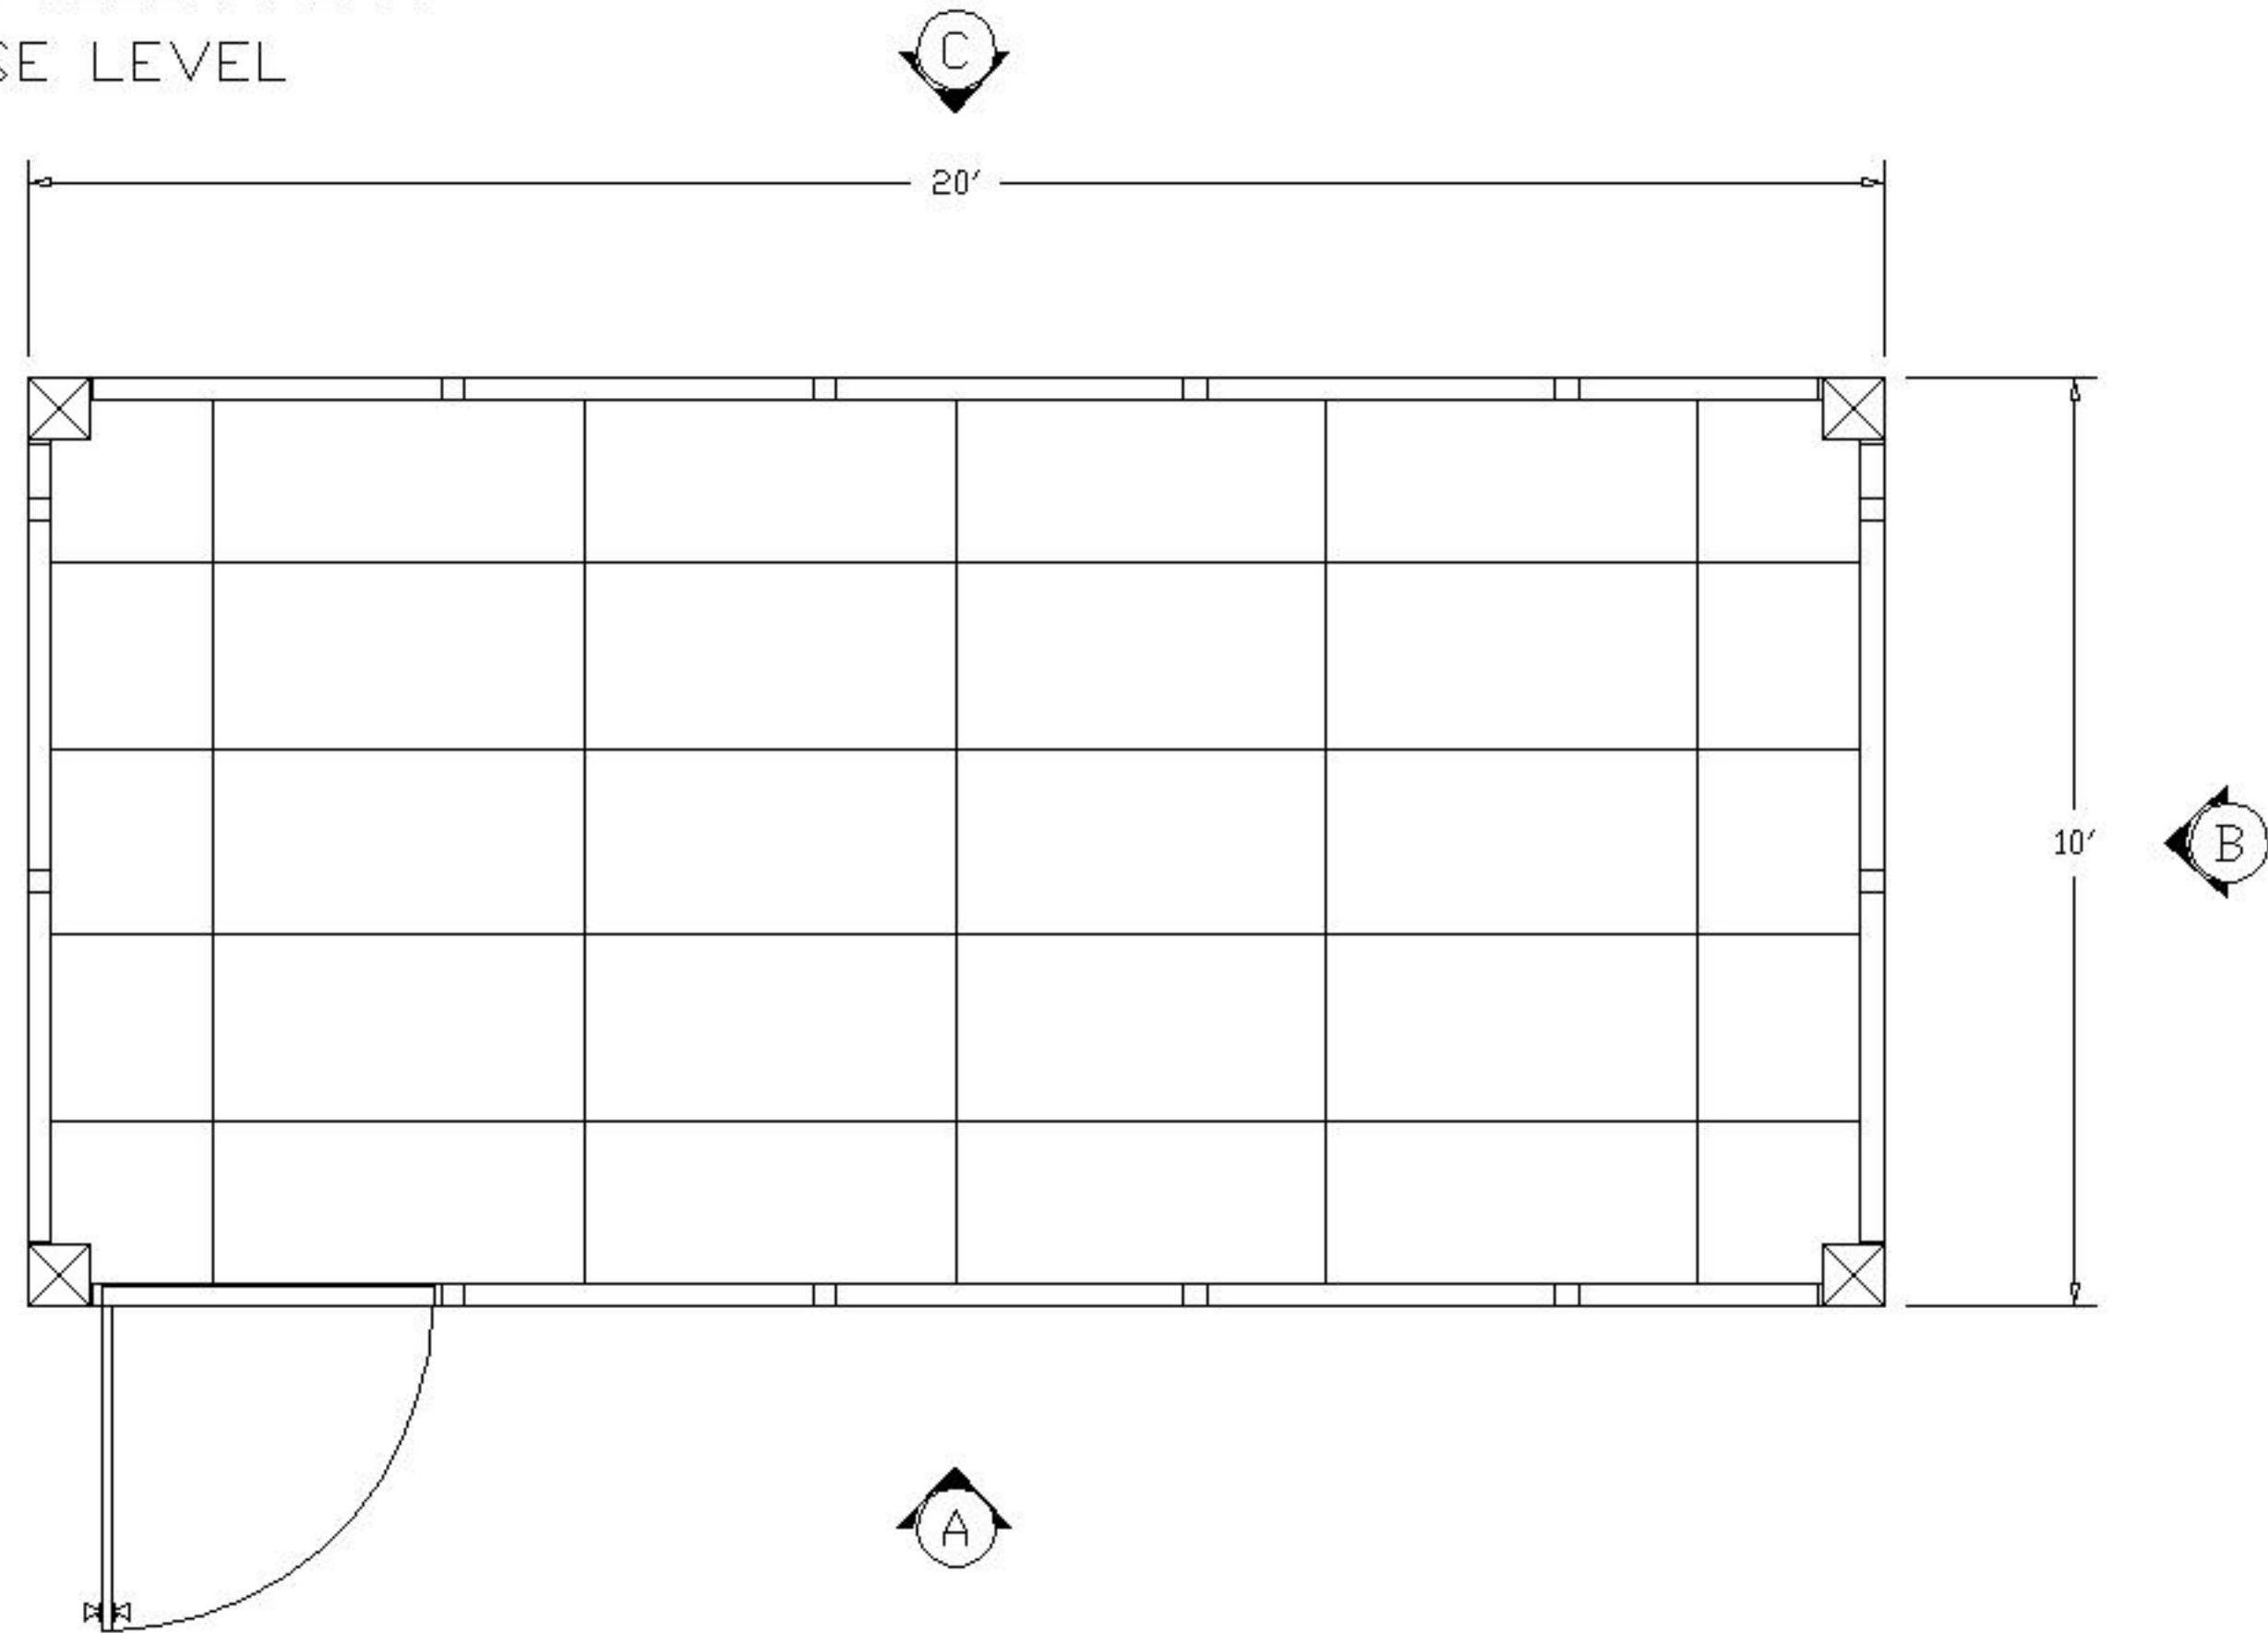


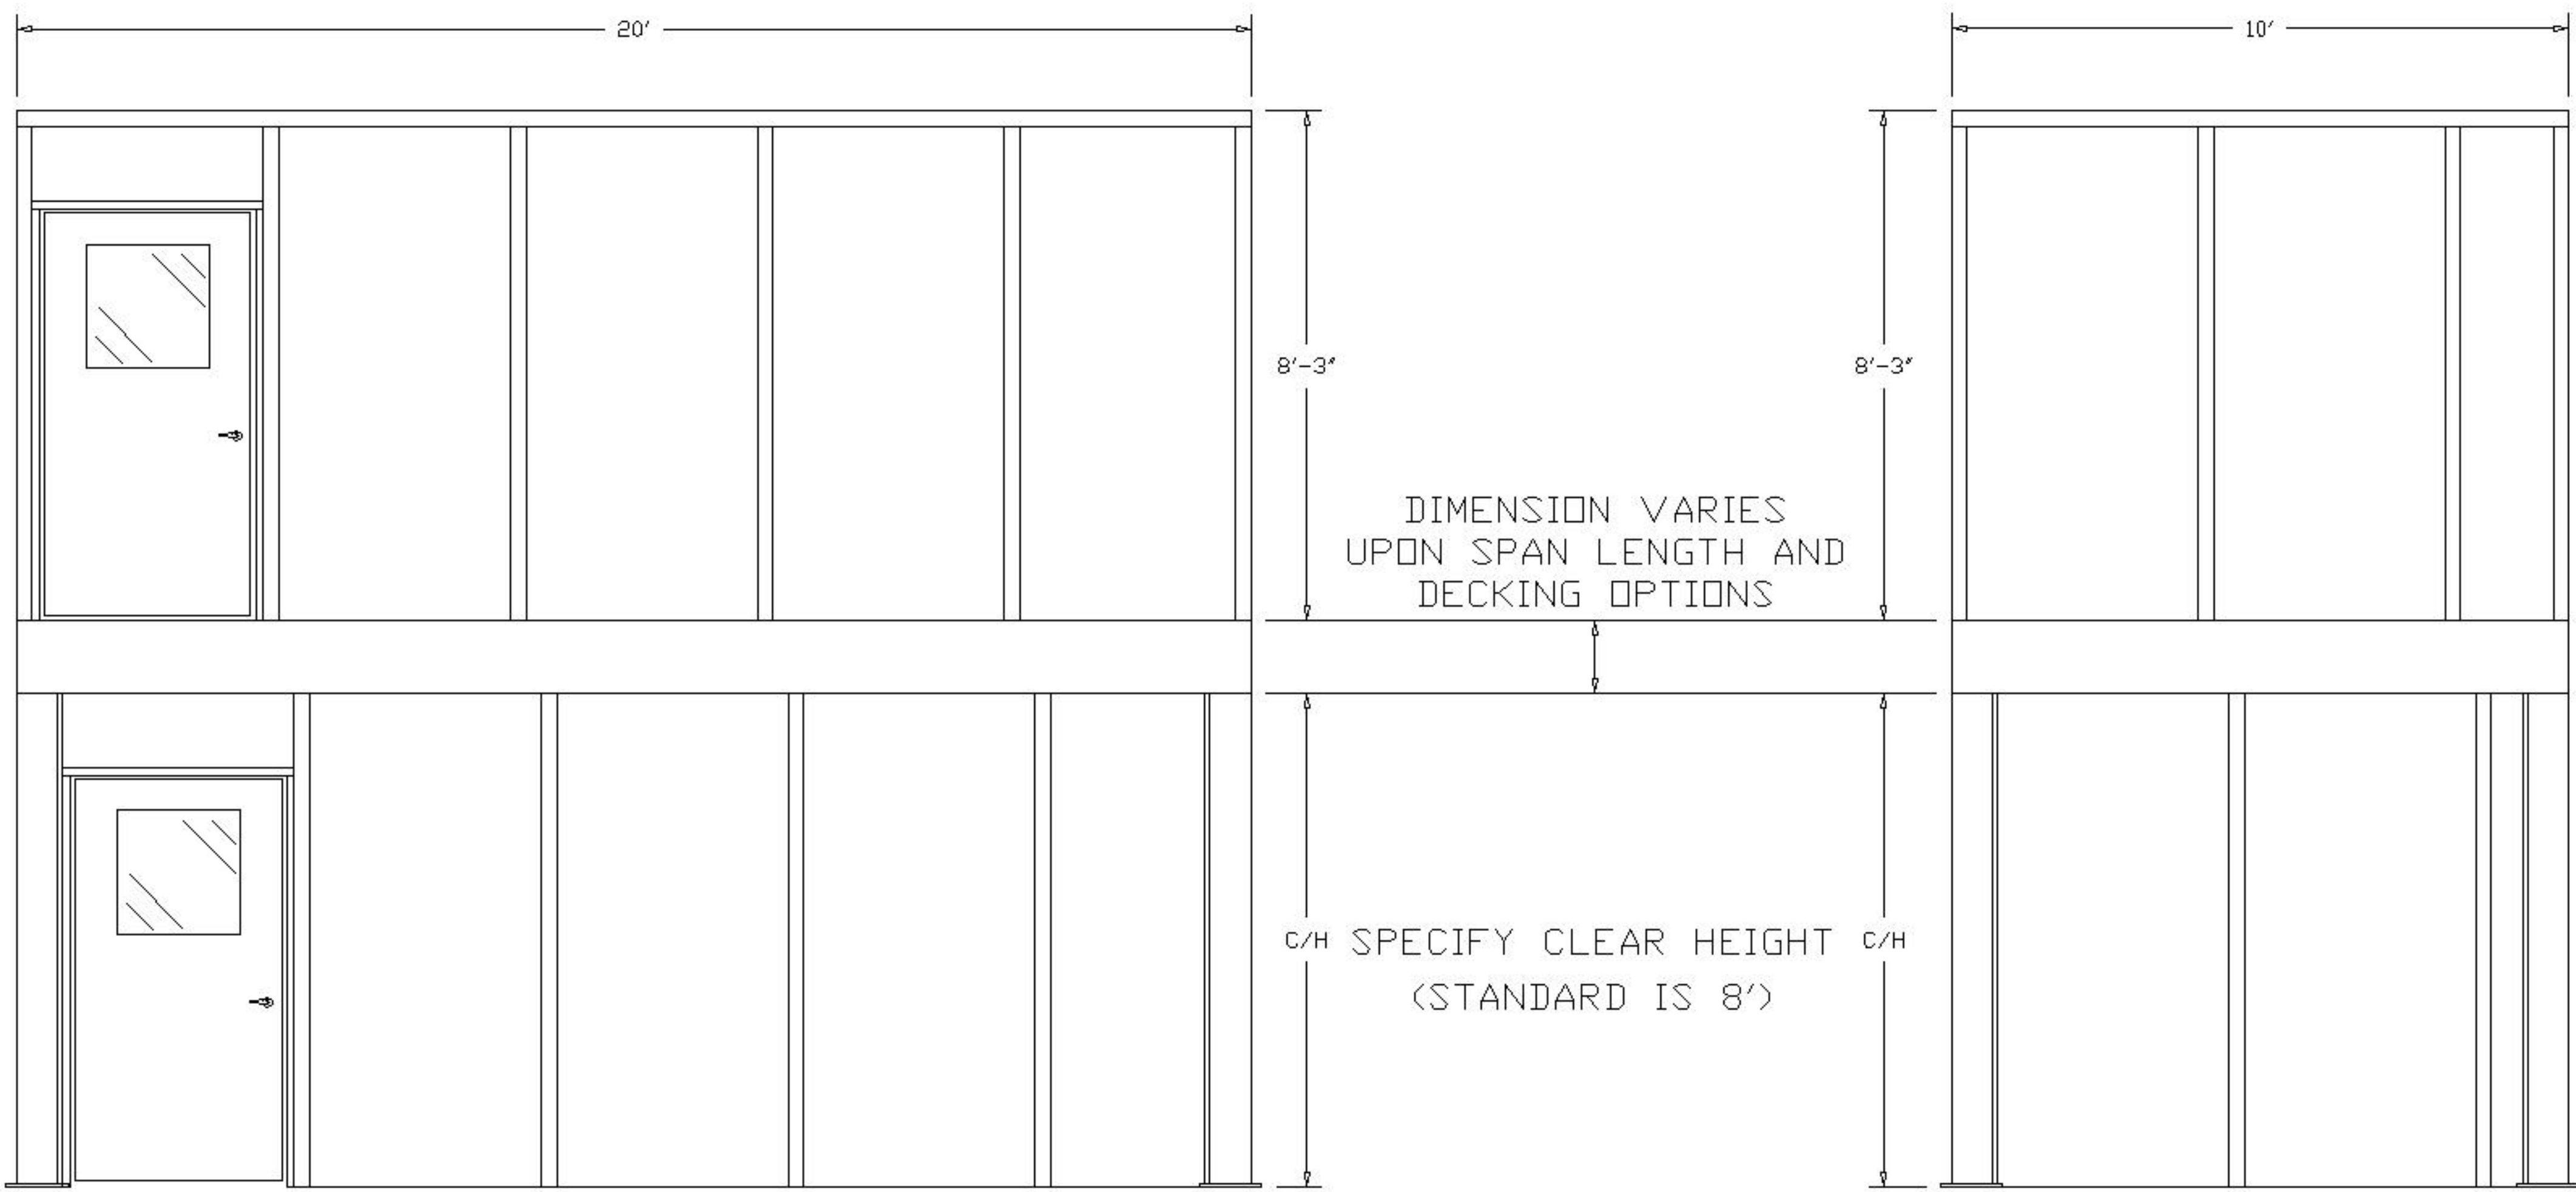



"A" ELEVATION

IP3-2L-10208




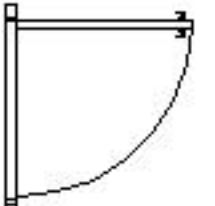
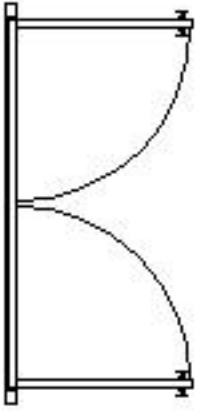

"B" ELEVATION

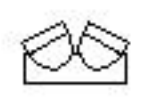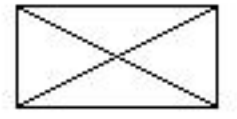
PLEASE MARK DESIRED LOCATION OF OPTIONS
 SHOWN IN LEGEND ON FLOOR PLAN
 IP3-2L-10208, FIRST LEVEL

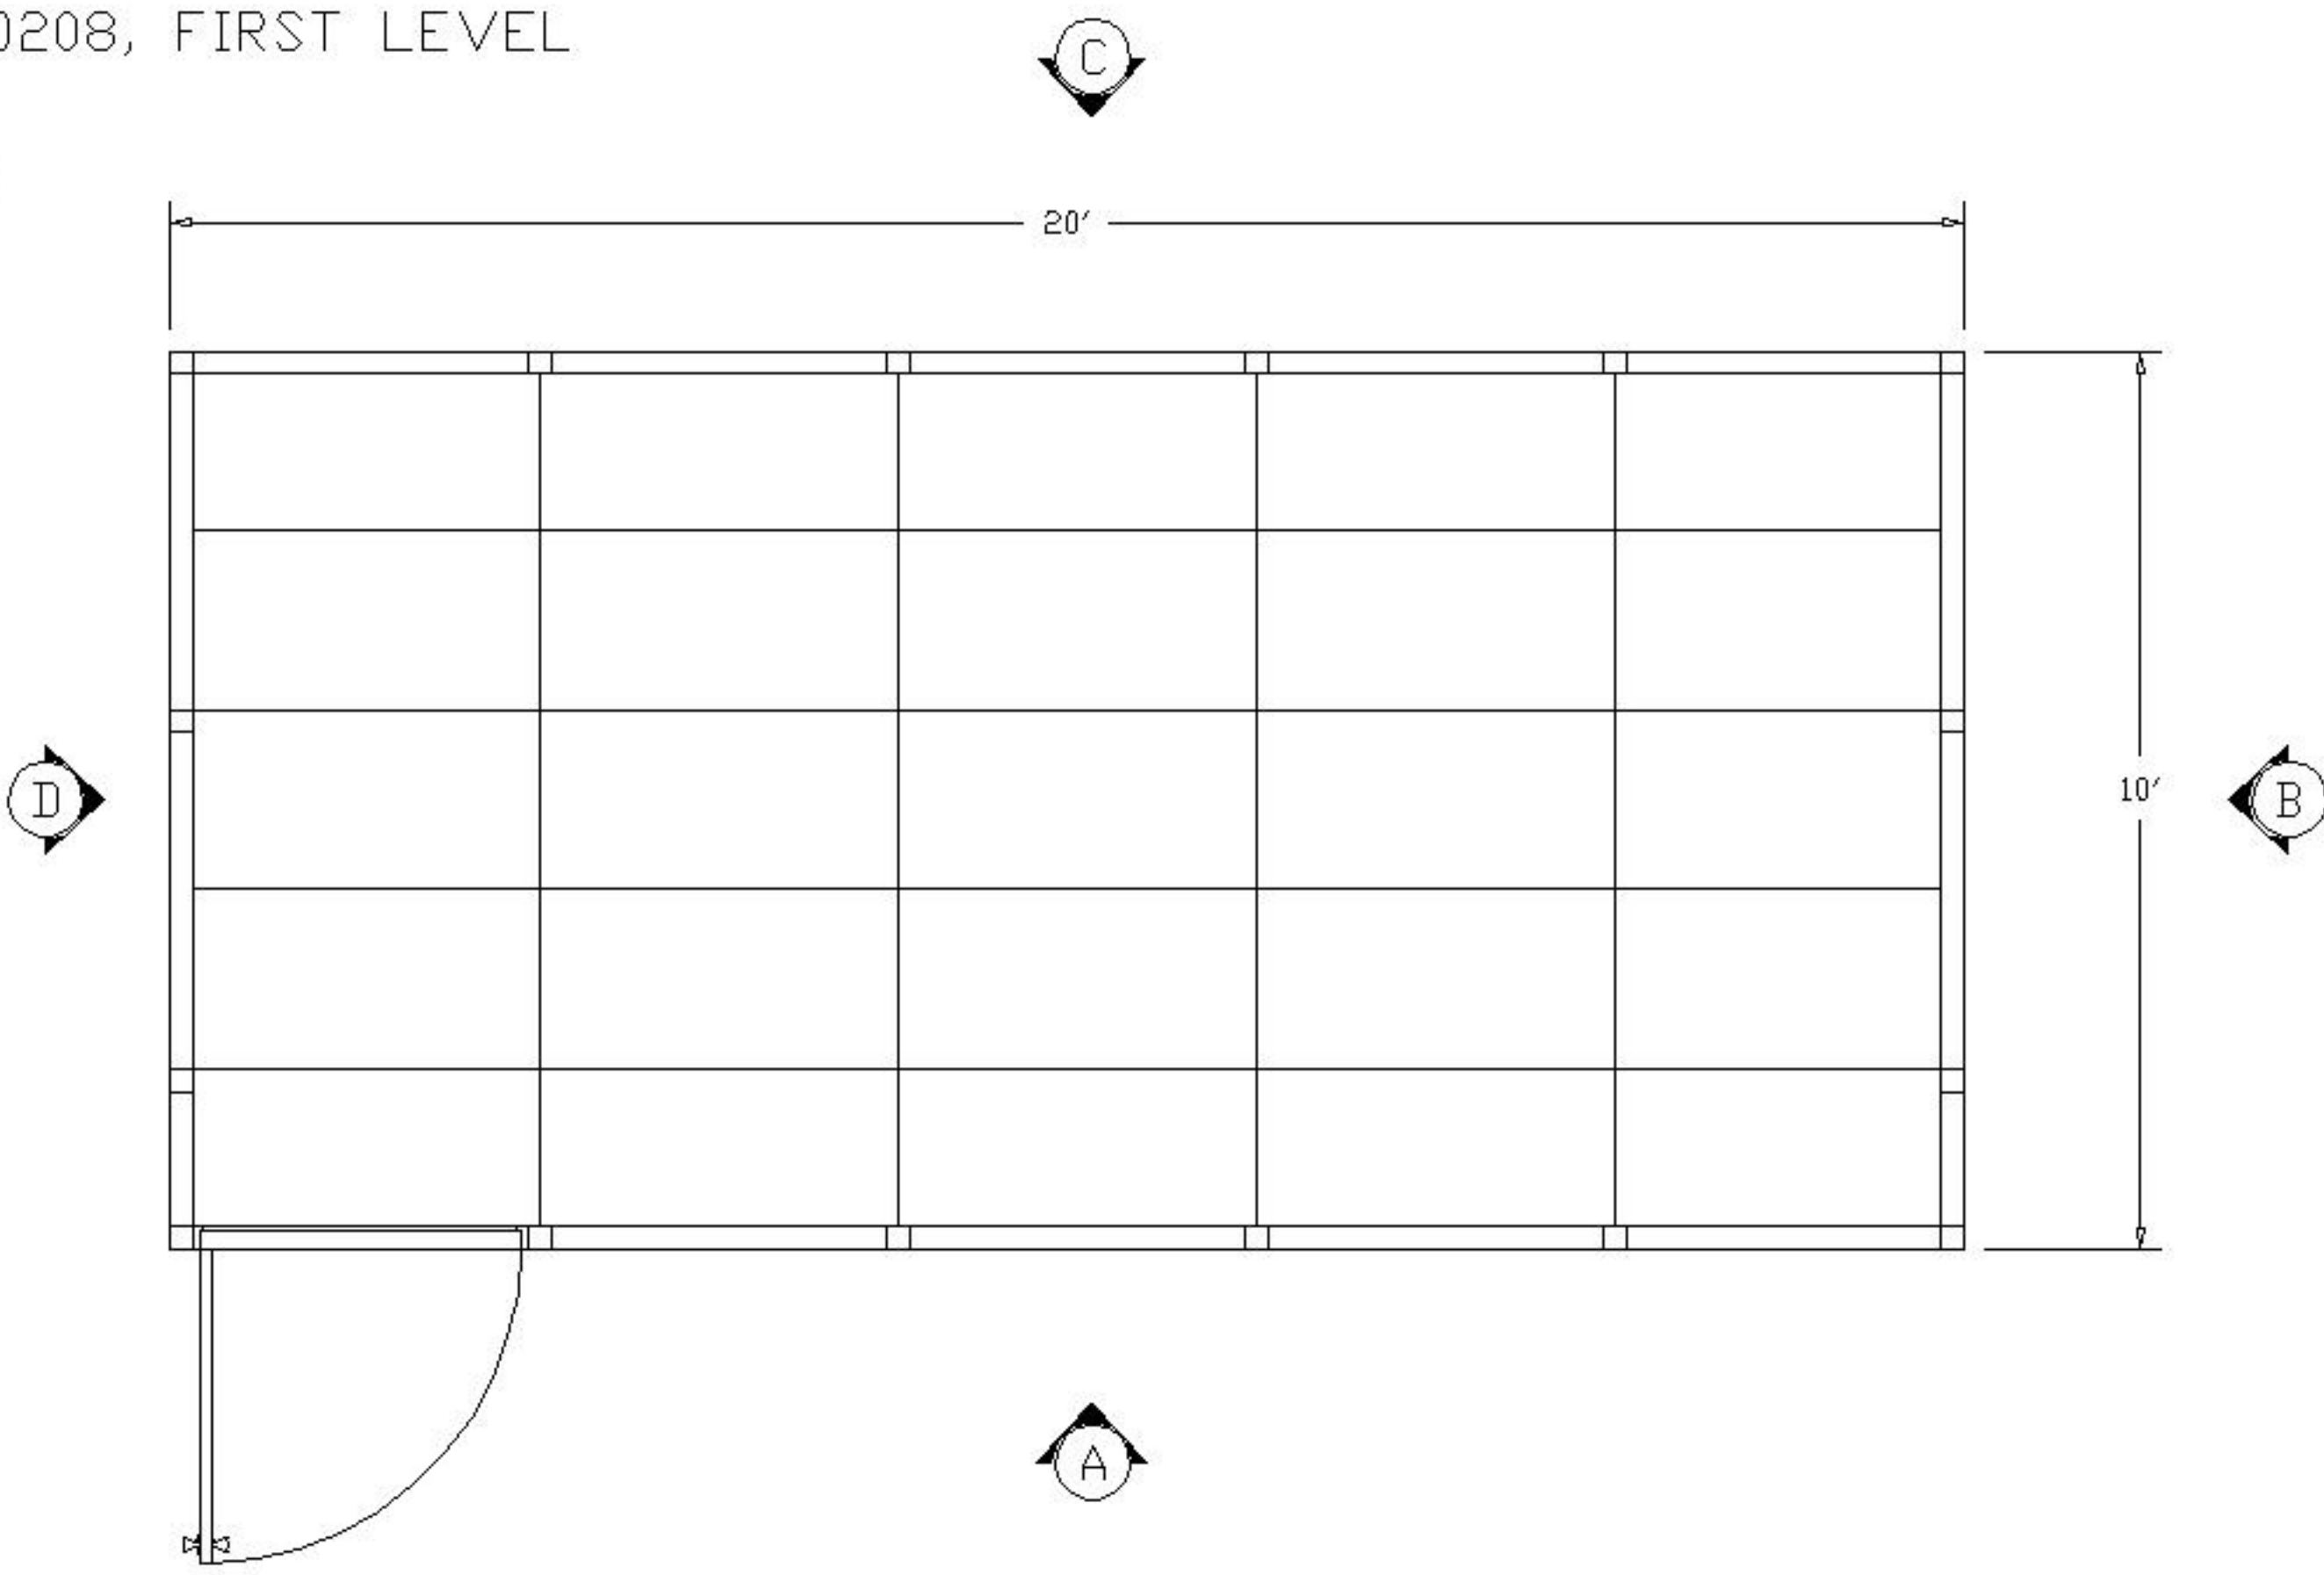DESCRIPTION	SYMBOL	DESIGNATION
208V OUTLET	⌀	⌀
TYP. EMERGENCY FLOOD LIGHTS		E/L
120V DUPLEX OUTLET	⌀	⌀
LIGHT SWITCH	\$	\$
MAIN PANEL	PNL	PNL
TYP. 2' X 4' LAY IN 4 TUBE LIGHT FIXTURE		L/F
THRU WALL HVAC UNIT	HVAC	HVAC


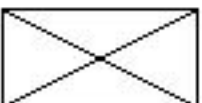


PLEASE MARK DESIRED LOCATION OF OPTIONS
 SHOWN IN LEGEND ON FLOOR PLAN
 IP3-2L-10208, FIRST LEVEL

<u>DESCRIPTION</u>	<u>SYMBOL</u>	<u>DESIGNATION</u>
WINDOW PANEL =		= W/P
SLIDING WINDOW PANEL =		= SW/P
SOLID PANEL =		= S/P
42" X 80" DOOR W/ 2' X 2' WINDOW =		= D/L
DOUBLE DOOR W/ 2' X 2' WINDOW =		= DD/L
8" SQ. TUBE STEEL COLUMN =		

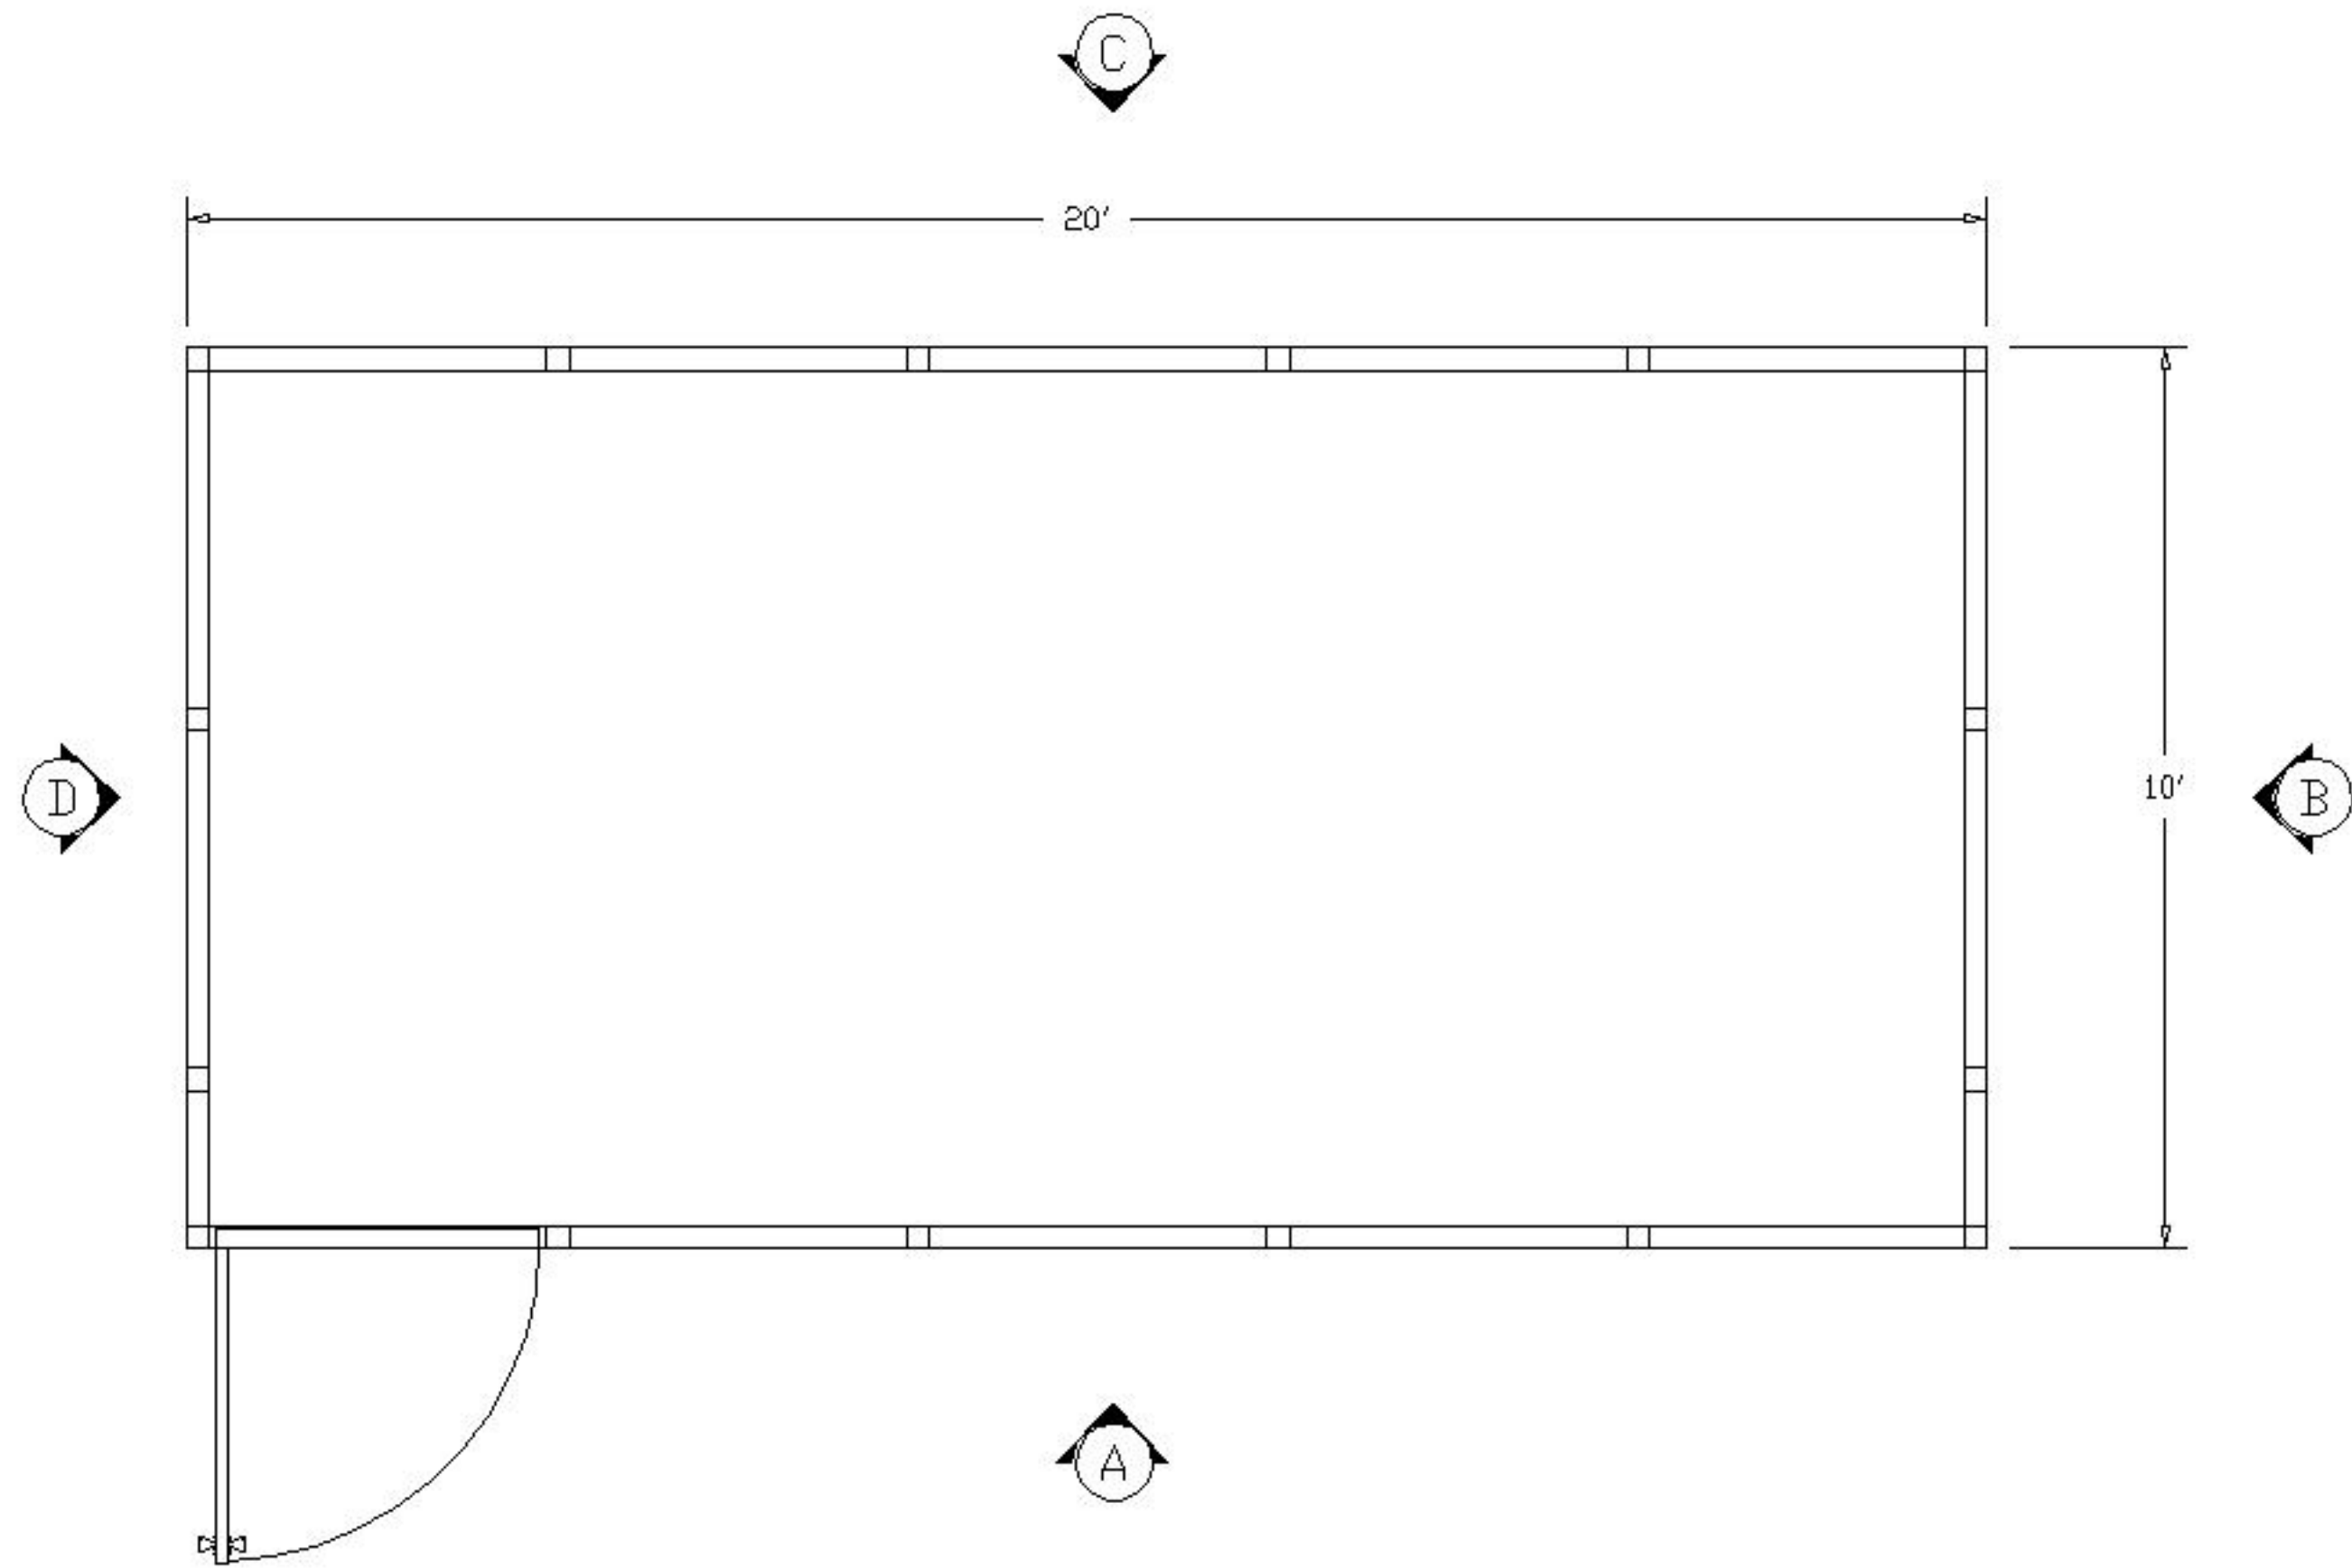

PLEASE MARK DESIRED LOCATION OF OPTIONS
 SHOWN IN LEGEND ON FLOOR PLAN
 IP3-2L-10208, FIRST LEVEL

DESCRIPTION	SYMBOL	DESIGNATION
TYP. 2'X4'x5/8" MINERAL BOARD CEILING TILE =		= C/T
TYP. 2' X 4' LAY IN 4 TUBE LIGHT FIXTURE =		= L/F
8" SQ. TUBE STEEL COLUMN =	