


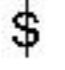





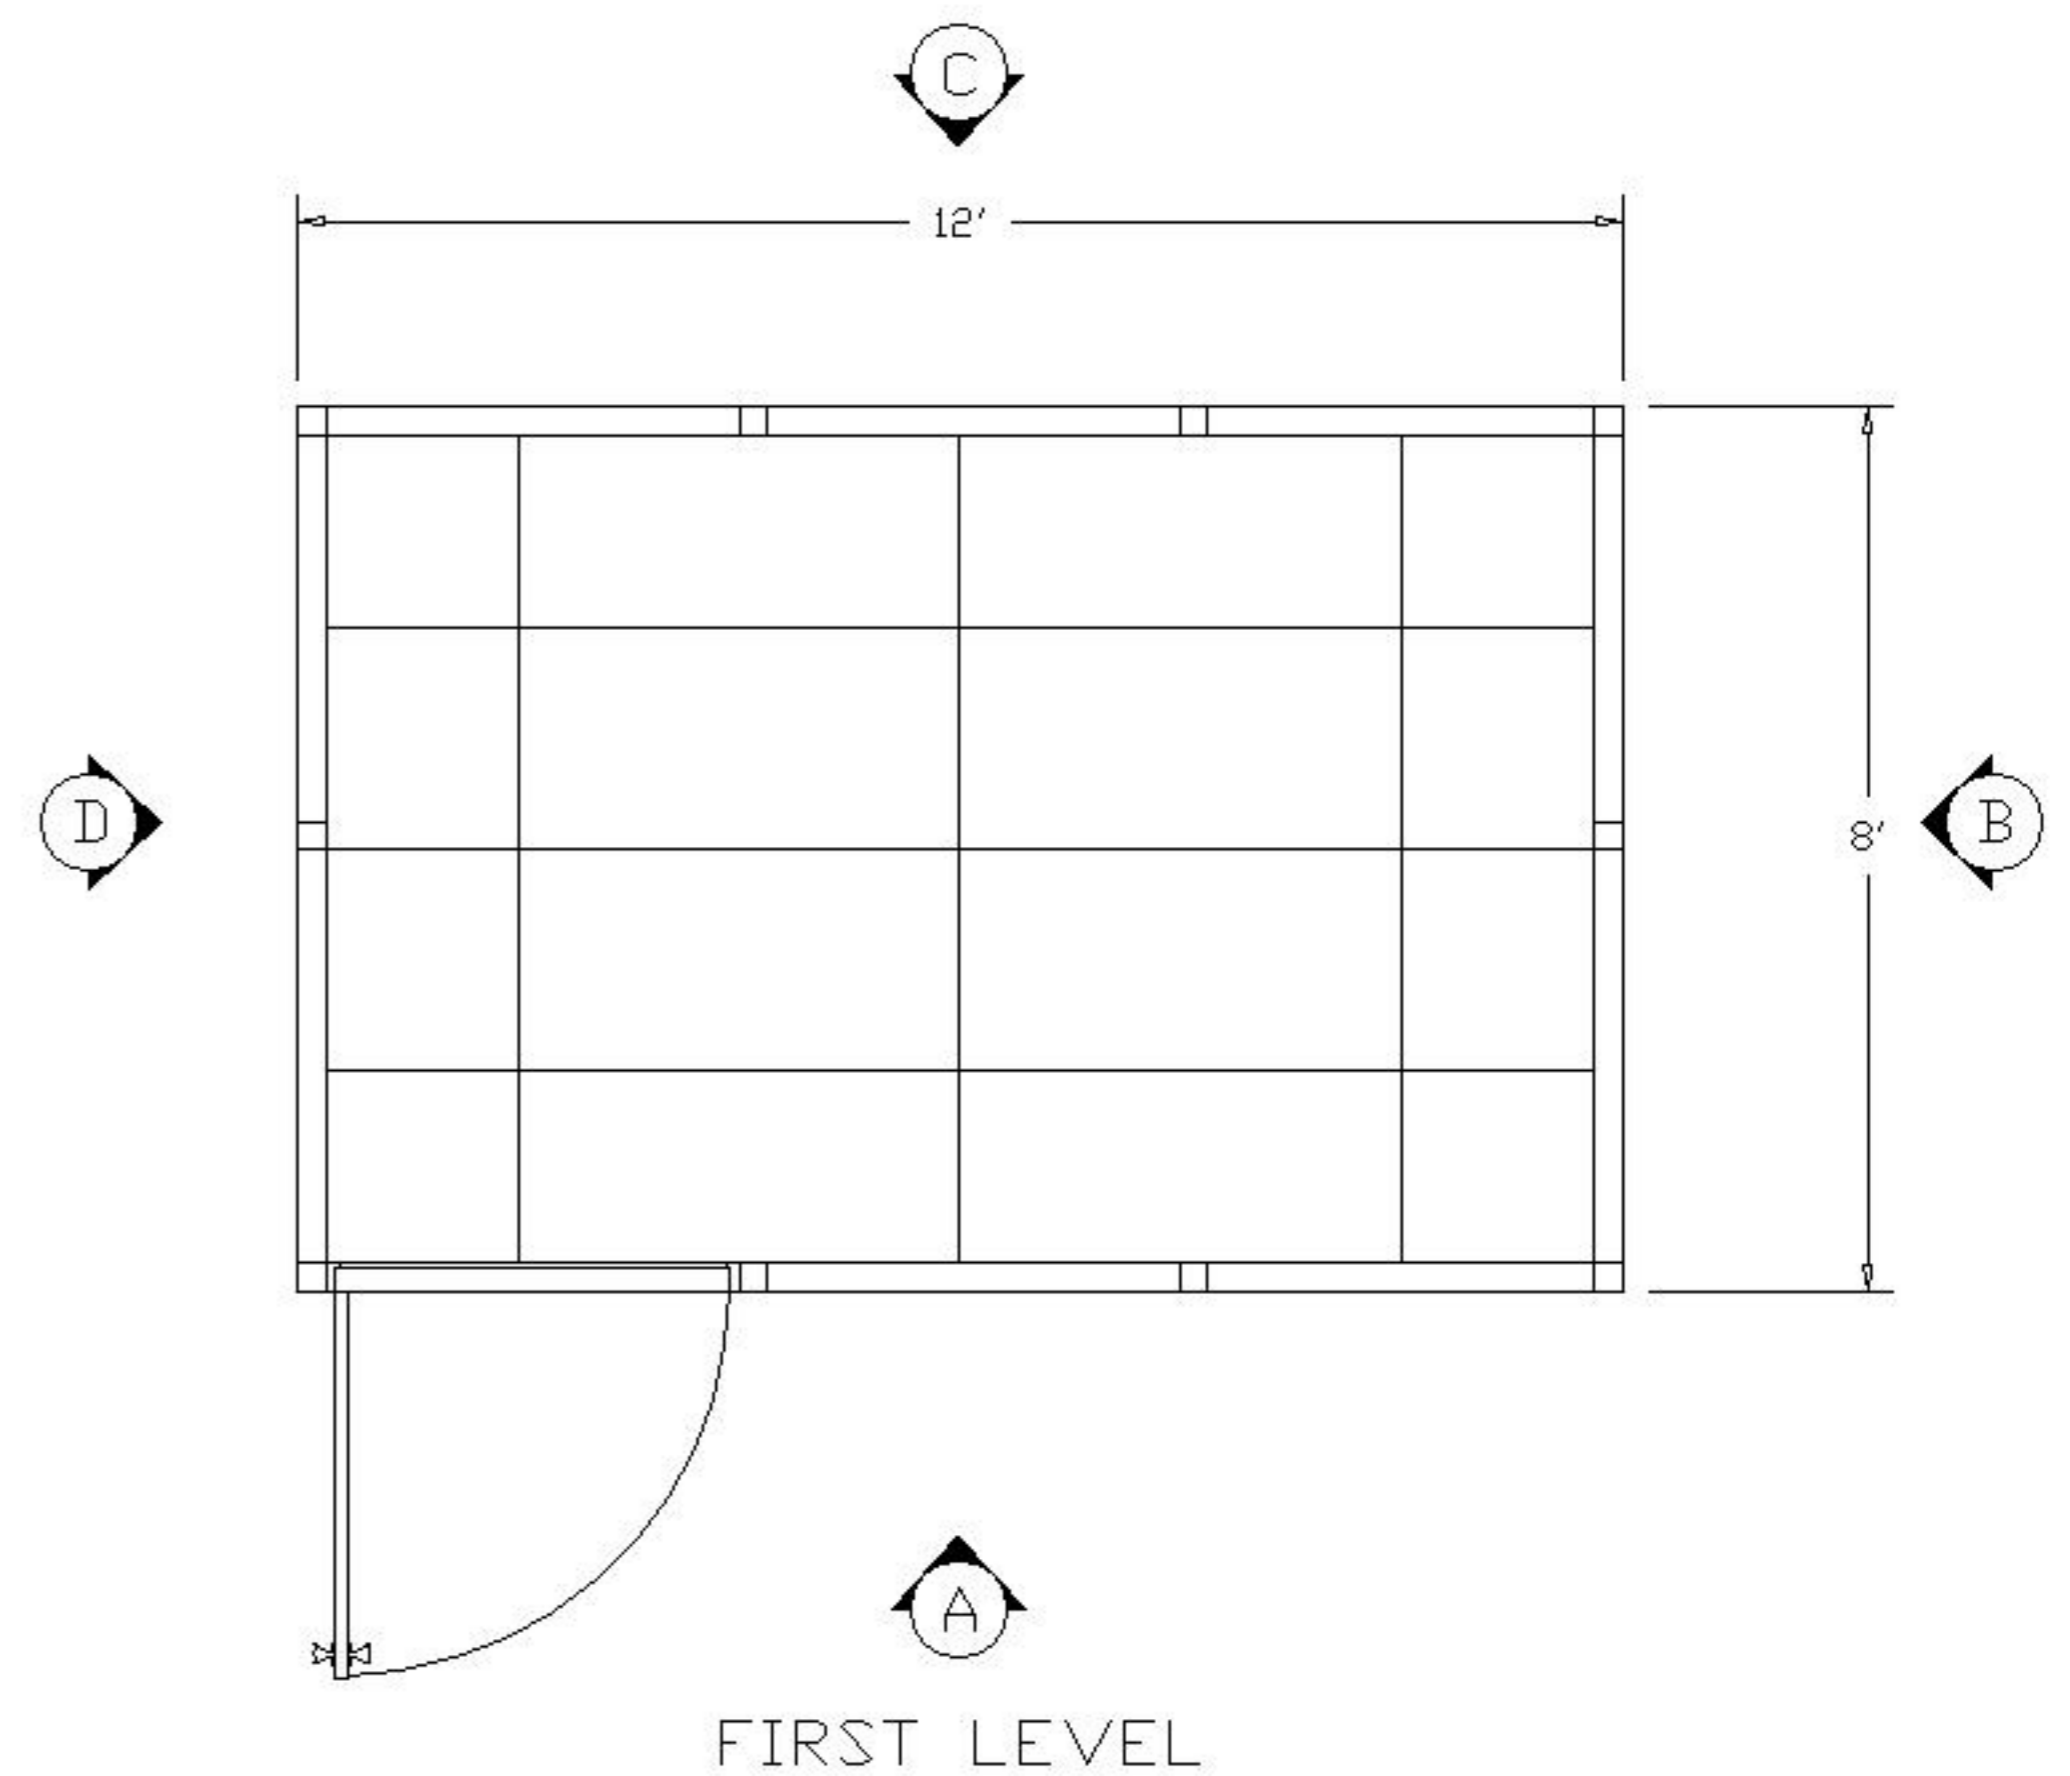
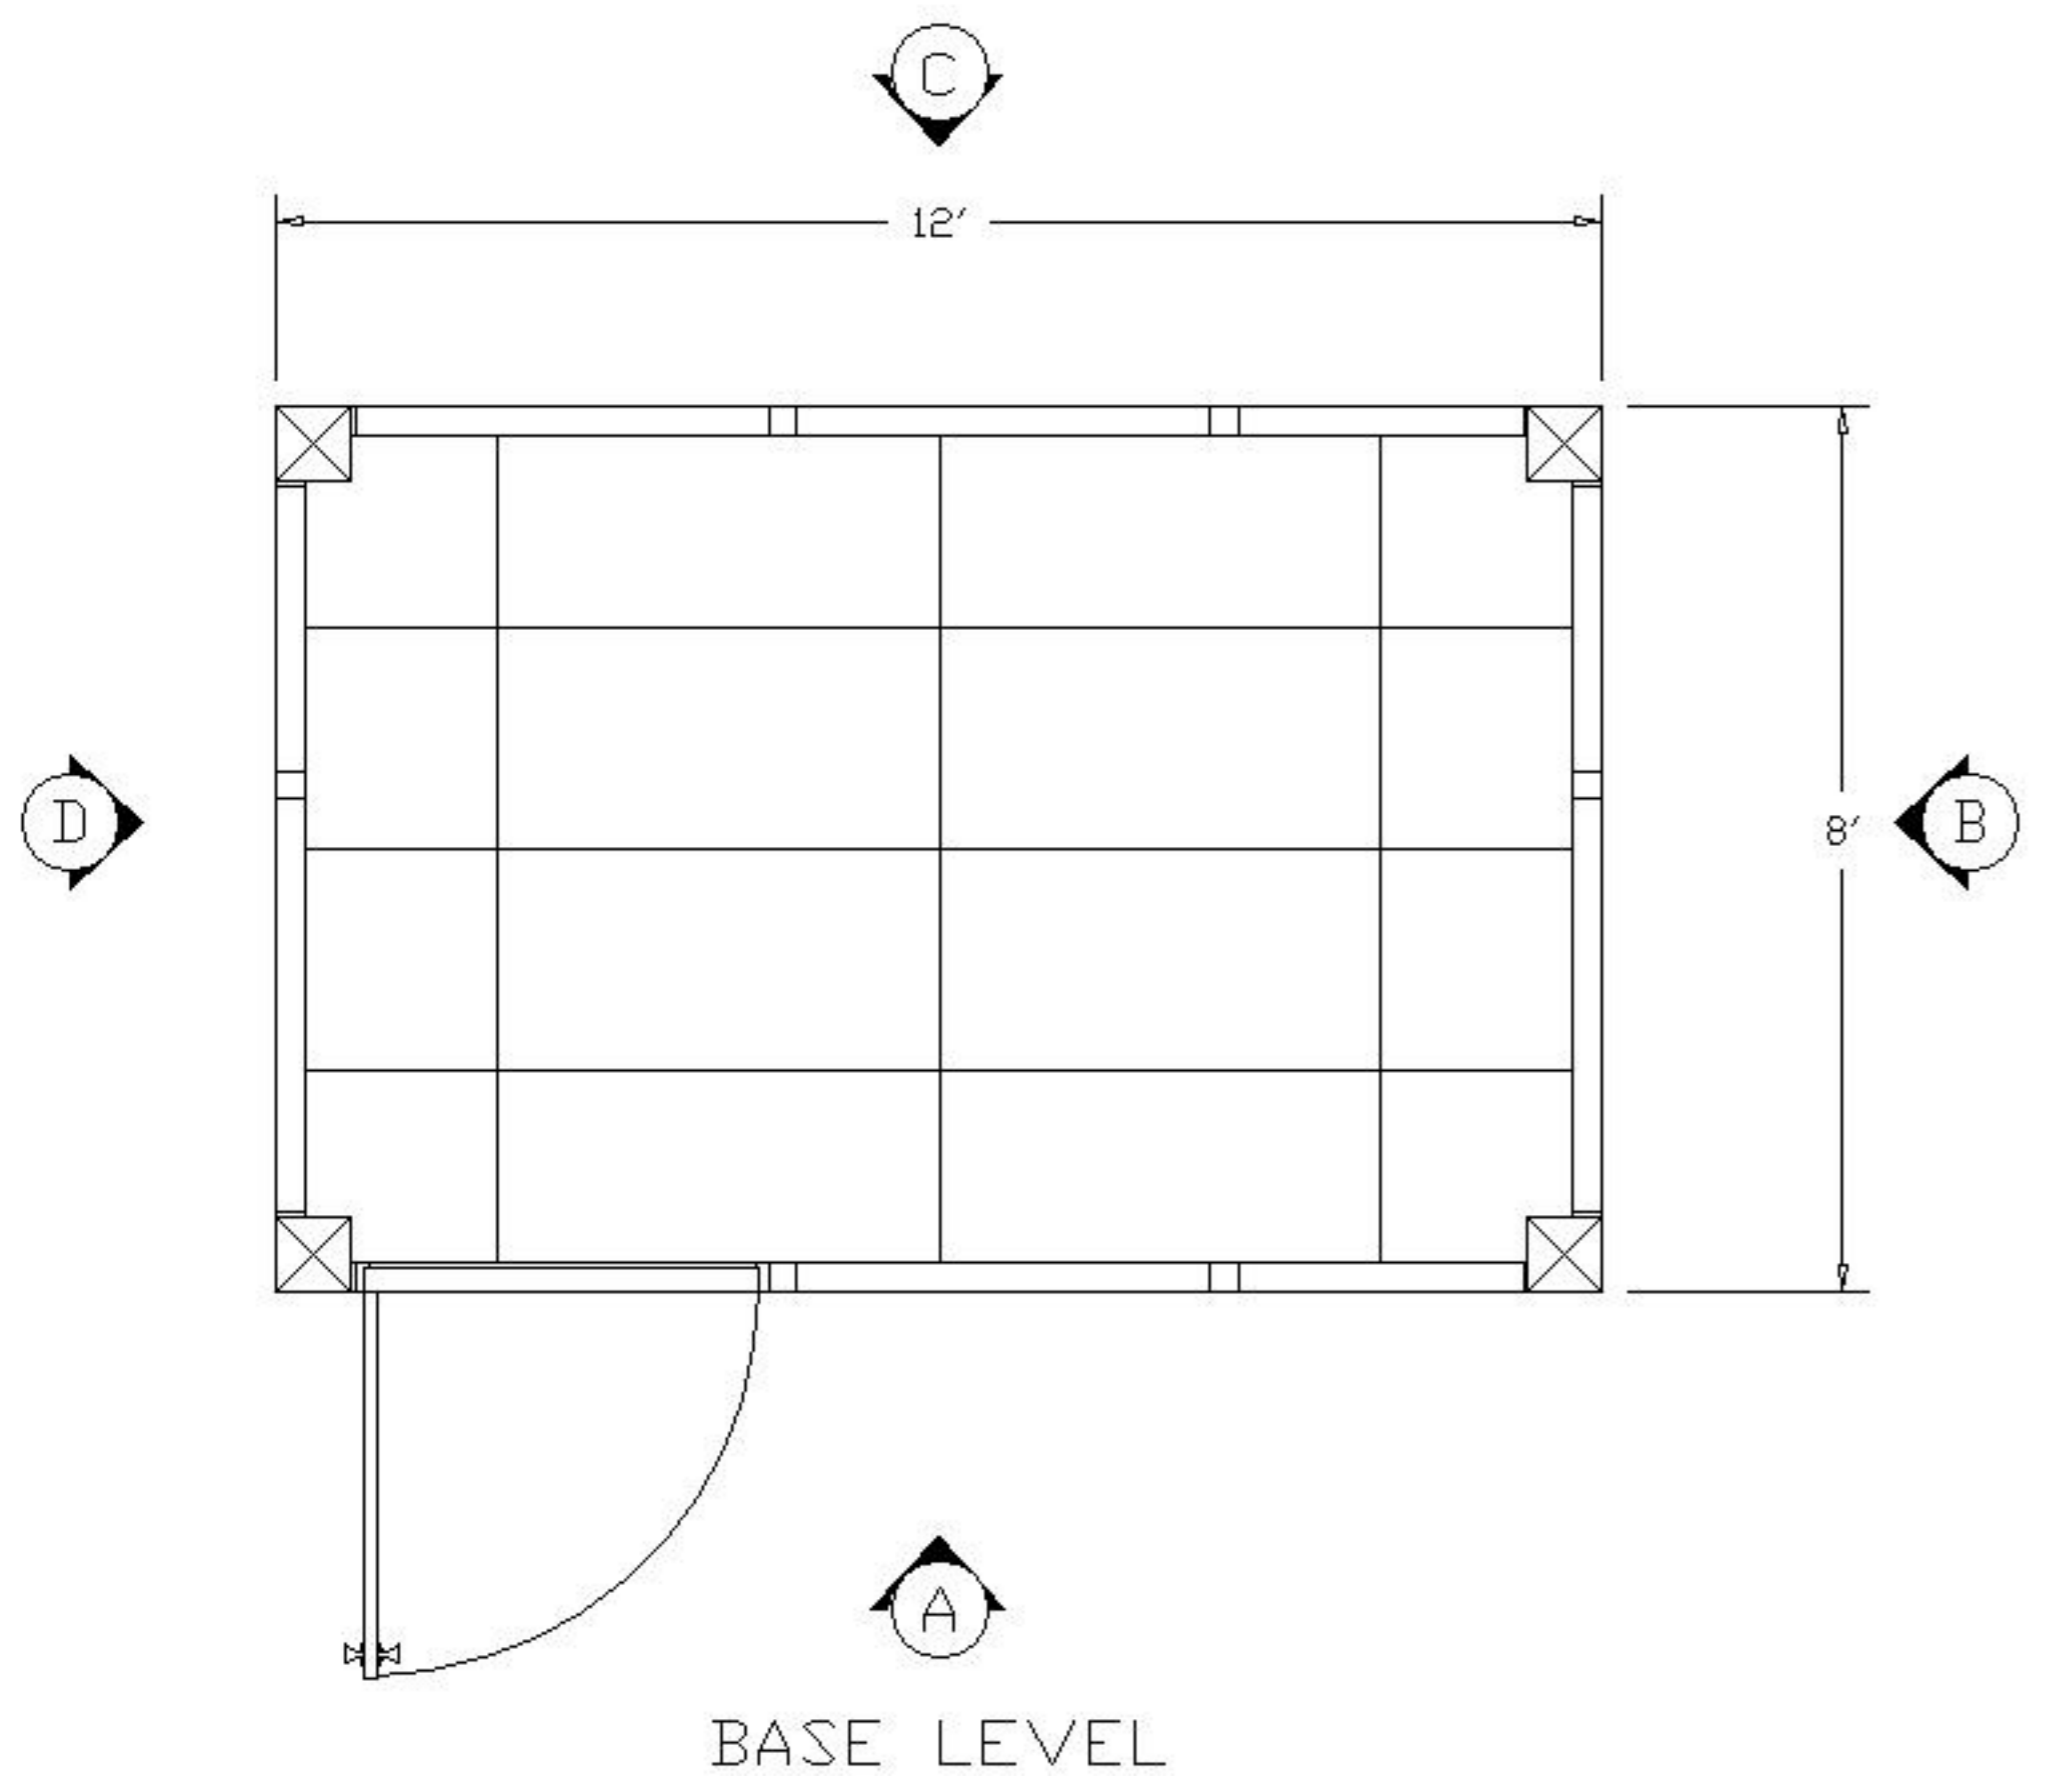
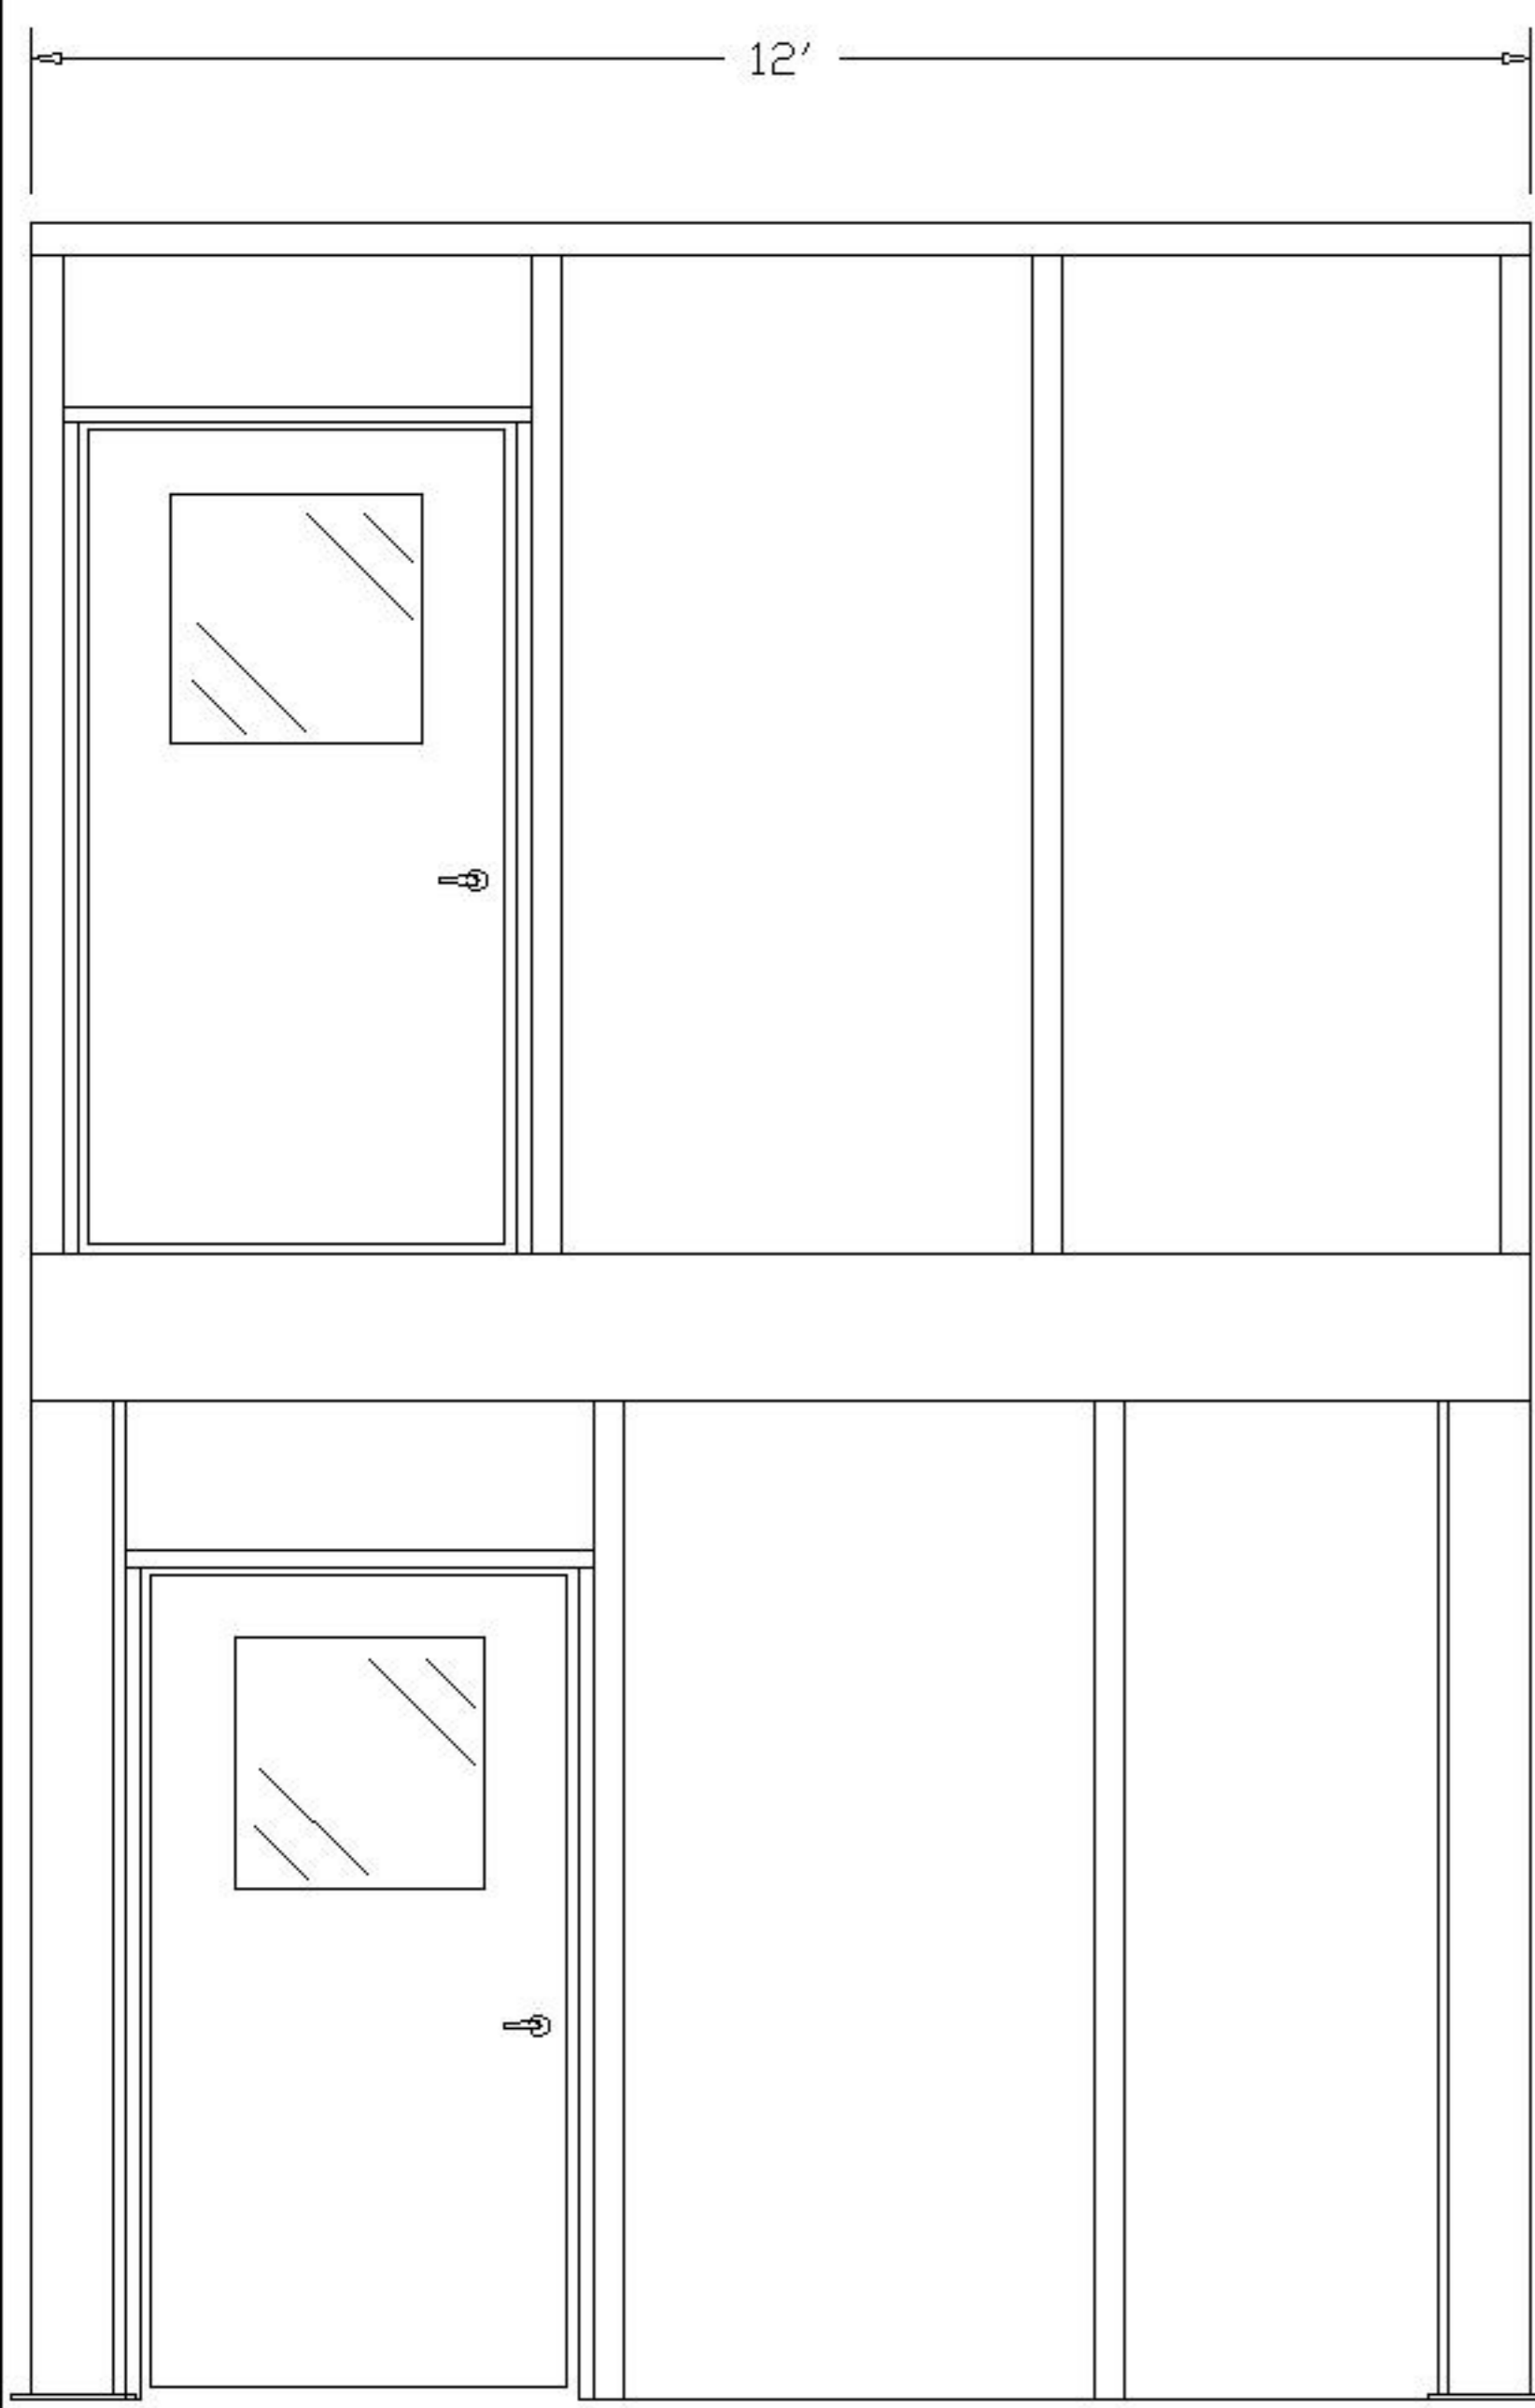


PLEASE MARK DESIRED LOCATION OF OPTIONS
 SHOWN IN LEGEND ON FLOOR PLAN
 IP3-2L-8128


8" SQ. TUBE
 STEEL COLUMN = 

DESCRIPTION	SYMBOL	DESIGNATION
208V OUTLET =		$\#$
TYP. EMERGENCY FLOOD LIGHTS =		E/L
120V DUPLEX OUTLET =		$\#$
LIGHT SWITCH =		$\$$
MAIN PANEL =		
TYP. 2' X 4' LAY IN 4 TUBE LIGHT FIXTURE =		L/F
THRU WALL HVAC UNIT =		





"A" ELEVATION

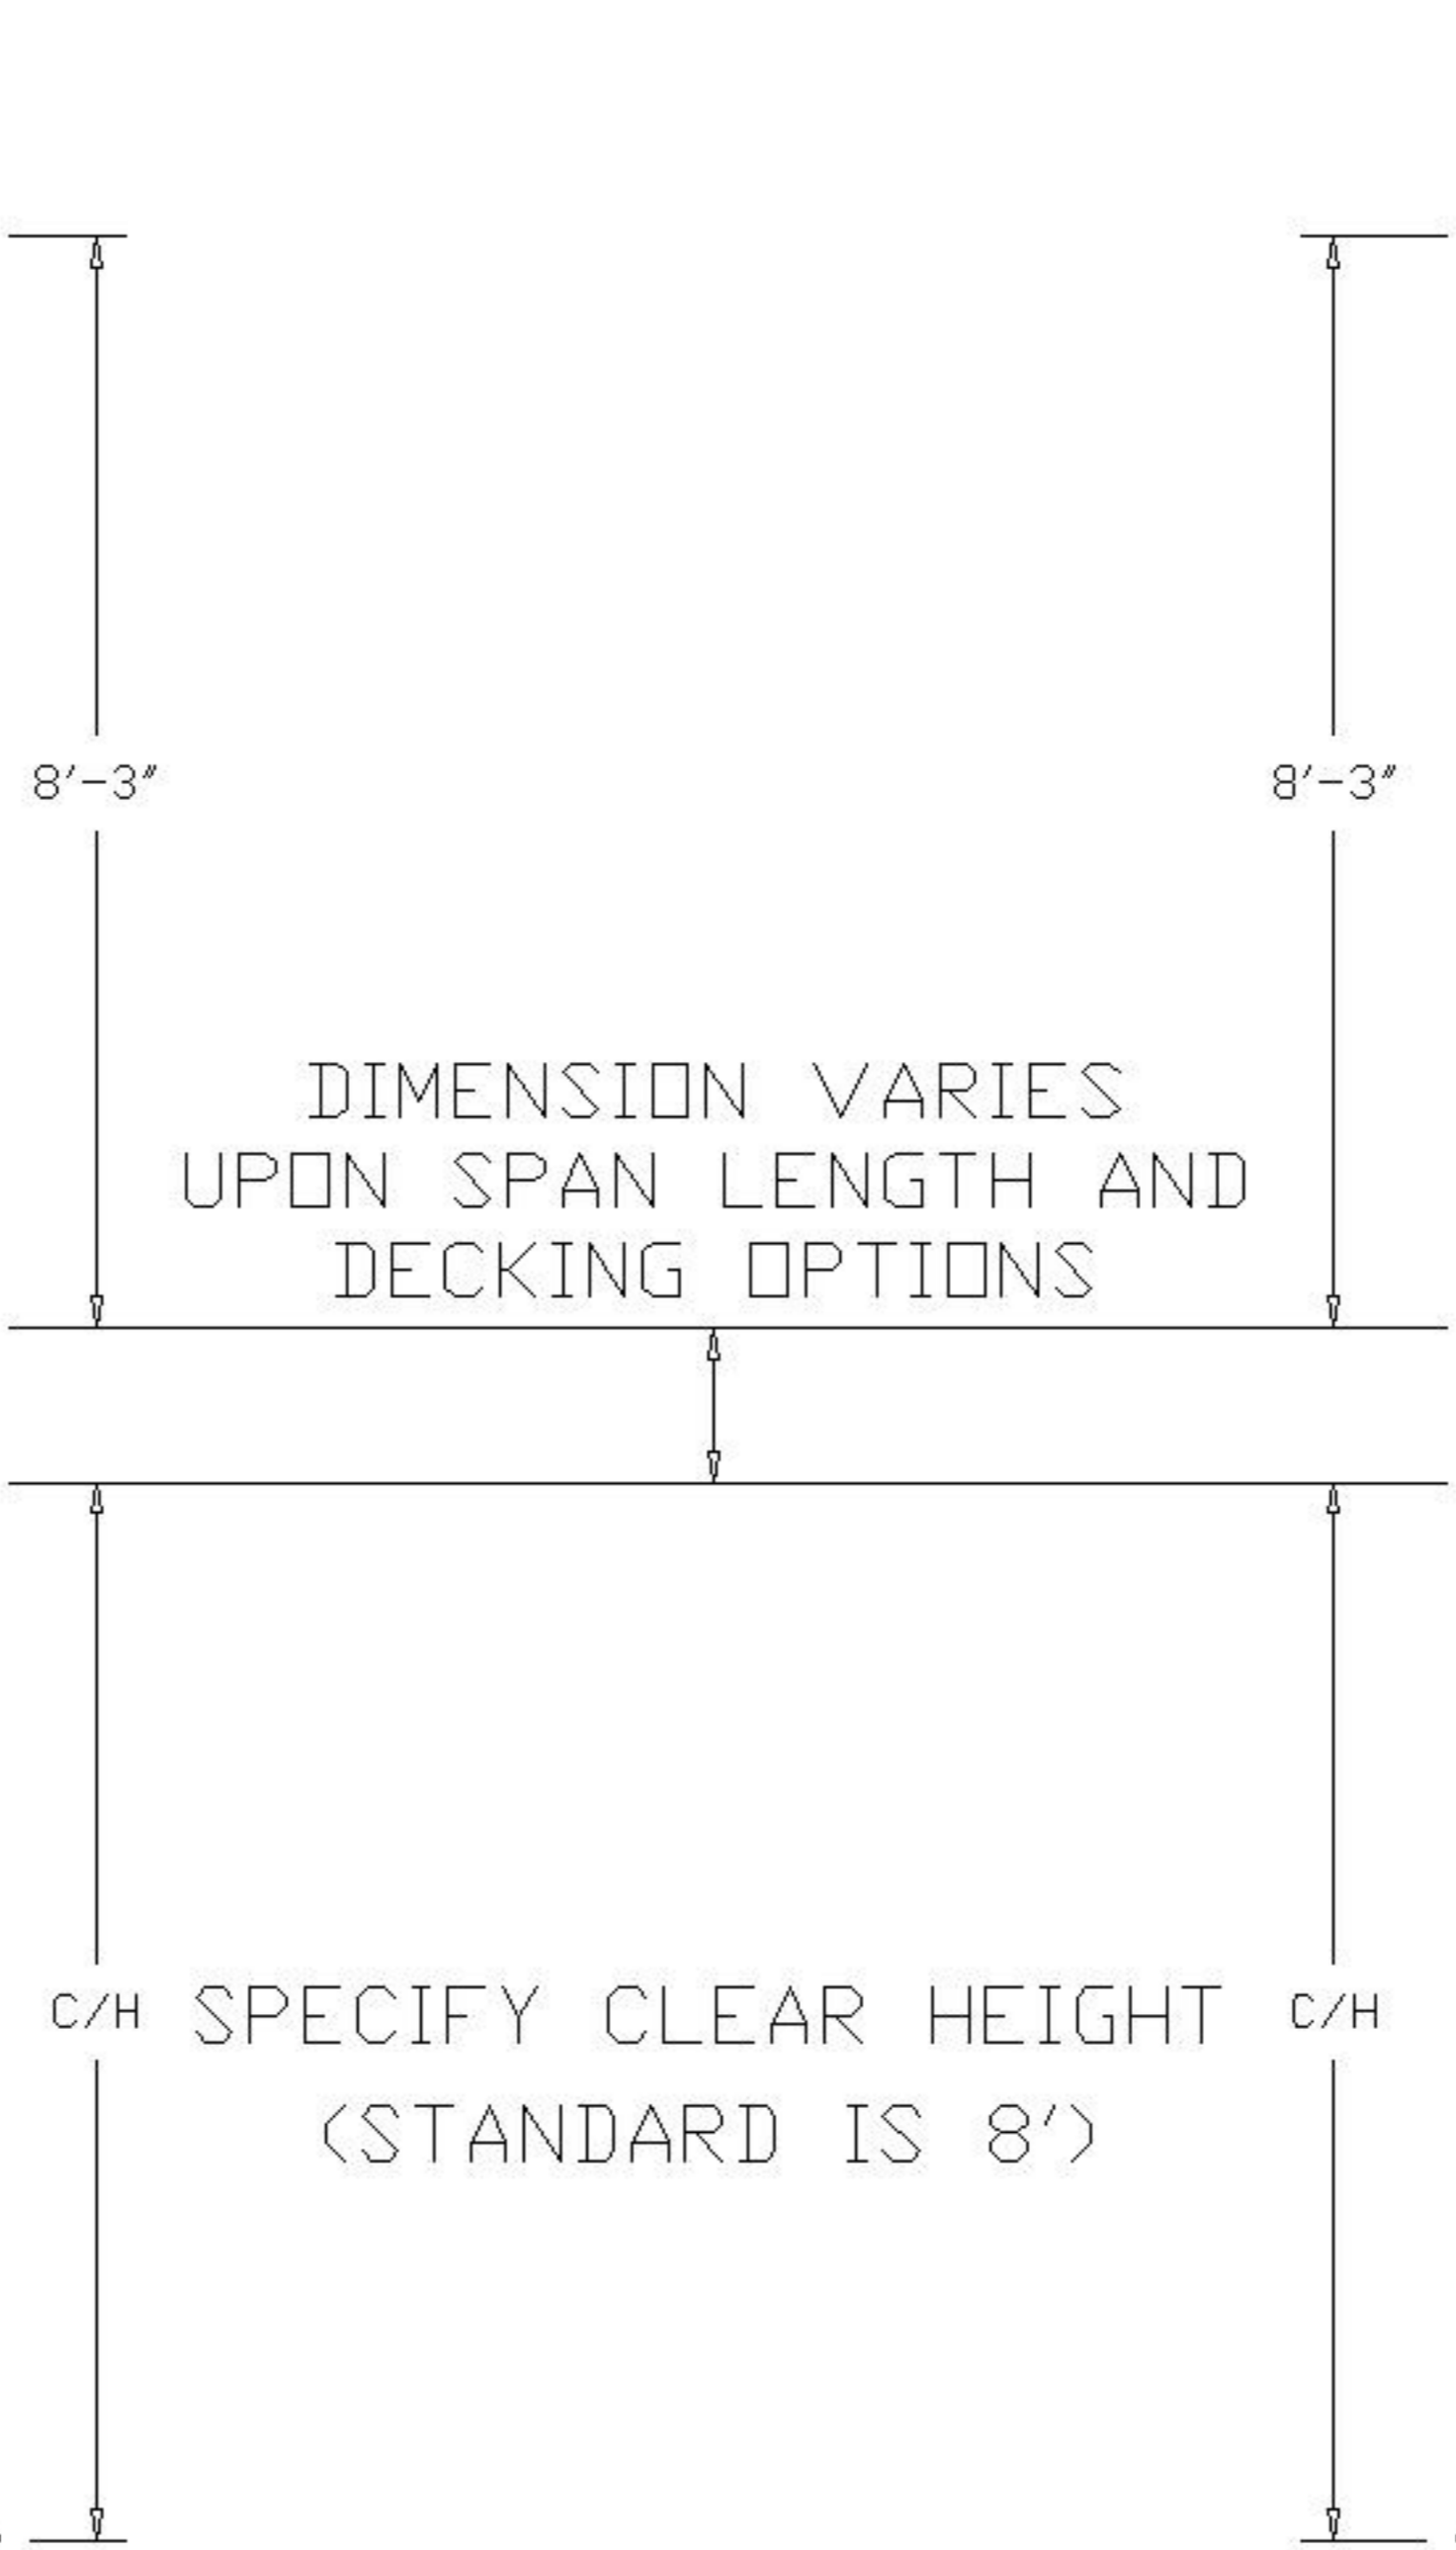

"B" ELEVATION


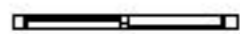

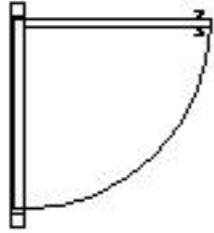
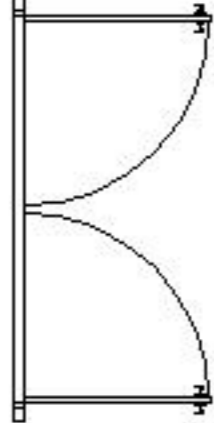
DIMENSION VARIES
UPON SPAN LENGTH AND
DECKING OPTIONS


C/H SPECIFY CLEAR HEIGHT
(STANDARD IS 8')

IP3-2L-8128


PLEASE MARK DESIRED LOCATION OF OPTIONS
 SHOWN IN LEGEND ON FLOOR PLAN
 IP3-2L-8128

8" SQ. TUBE
 STEEL COLUMN = 

DESCRIPTION	SYMBOL	DESIGNATION
WINDOW PANEL		W/P
SLIDING WINDOW PANEL		SW/P
SOLID PANEL		S/P
42" X 80" DOOR W/ 2' X 2' WINDOW		D/L
DOUBLE DOOR W/ 2' X 2' WINDOW		DD/L

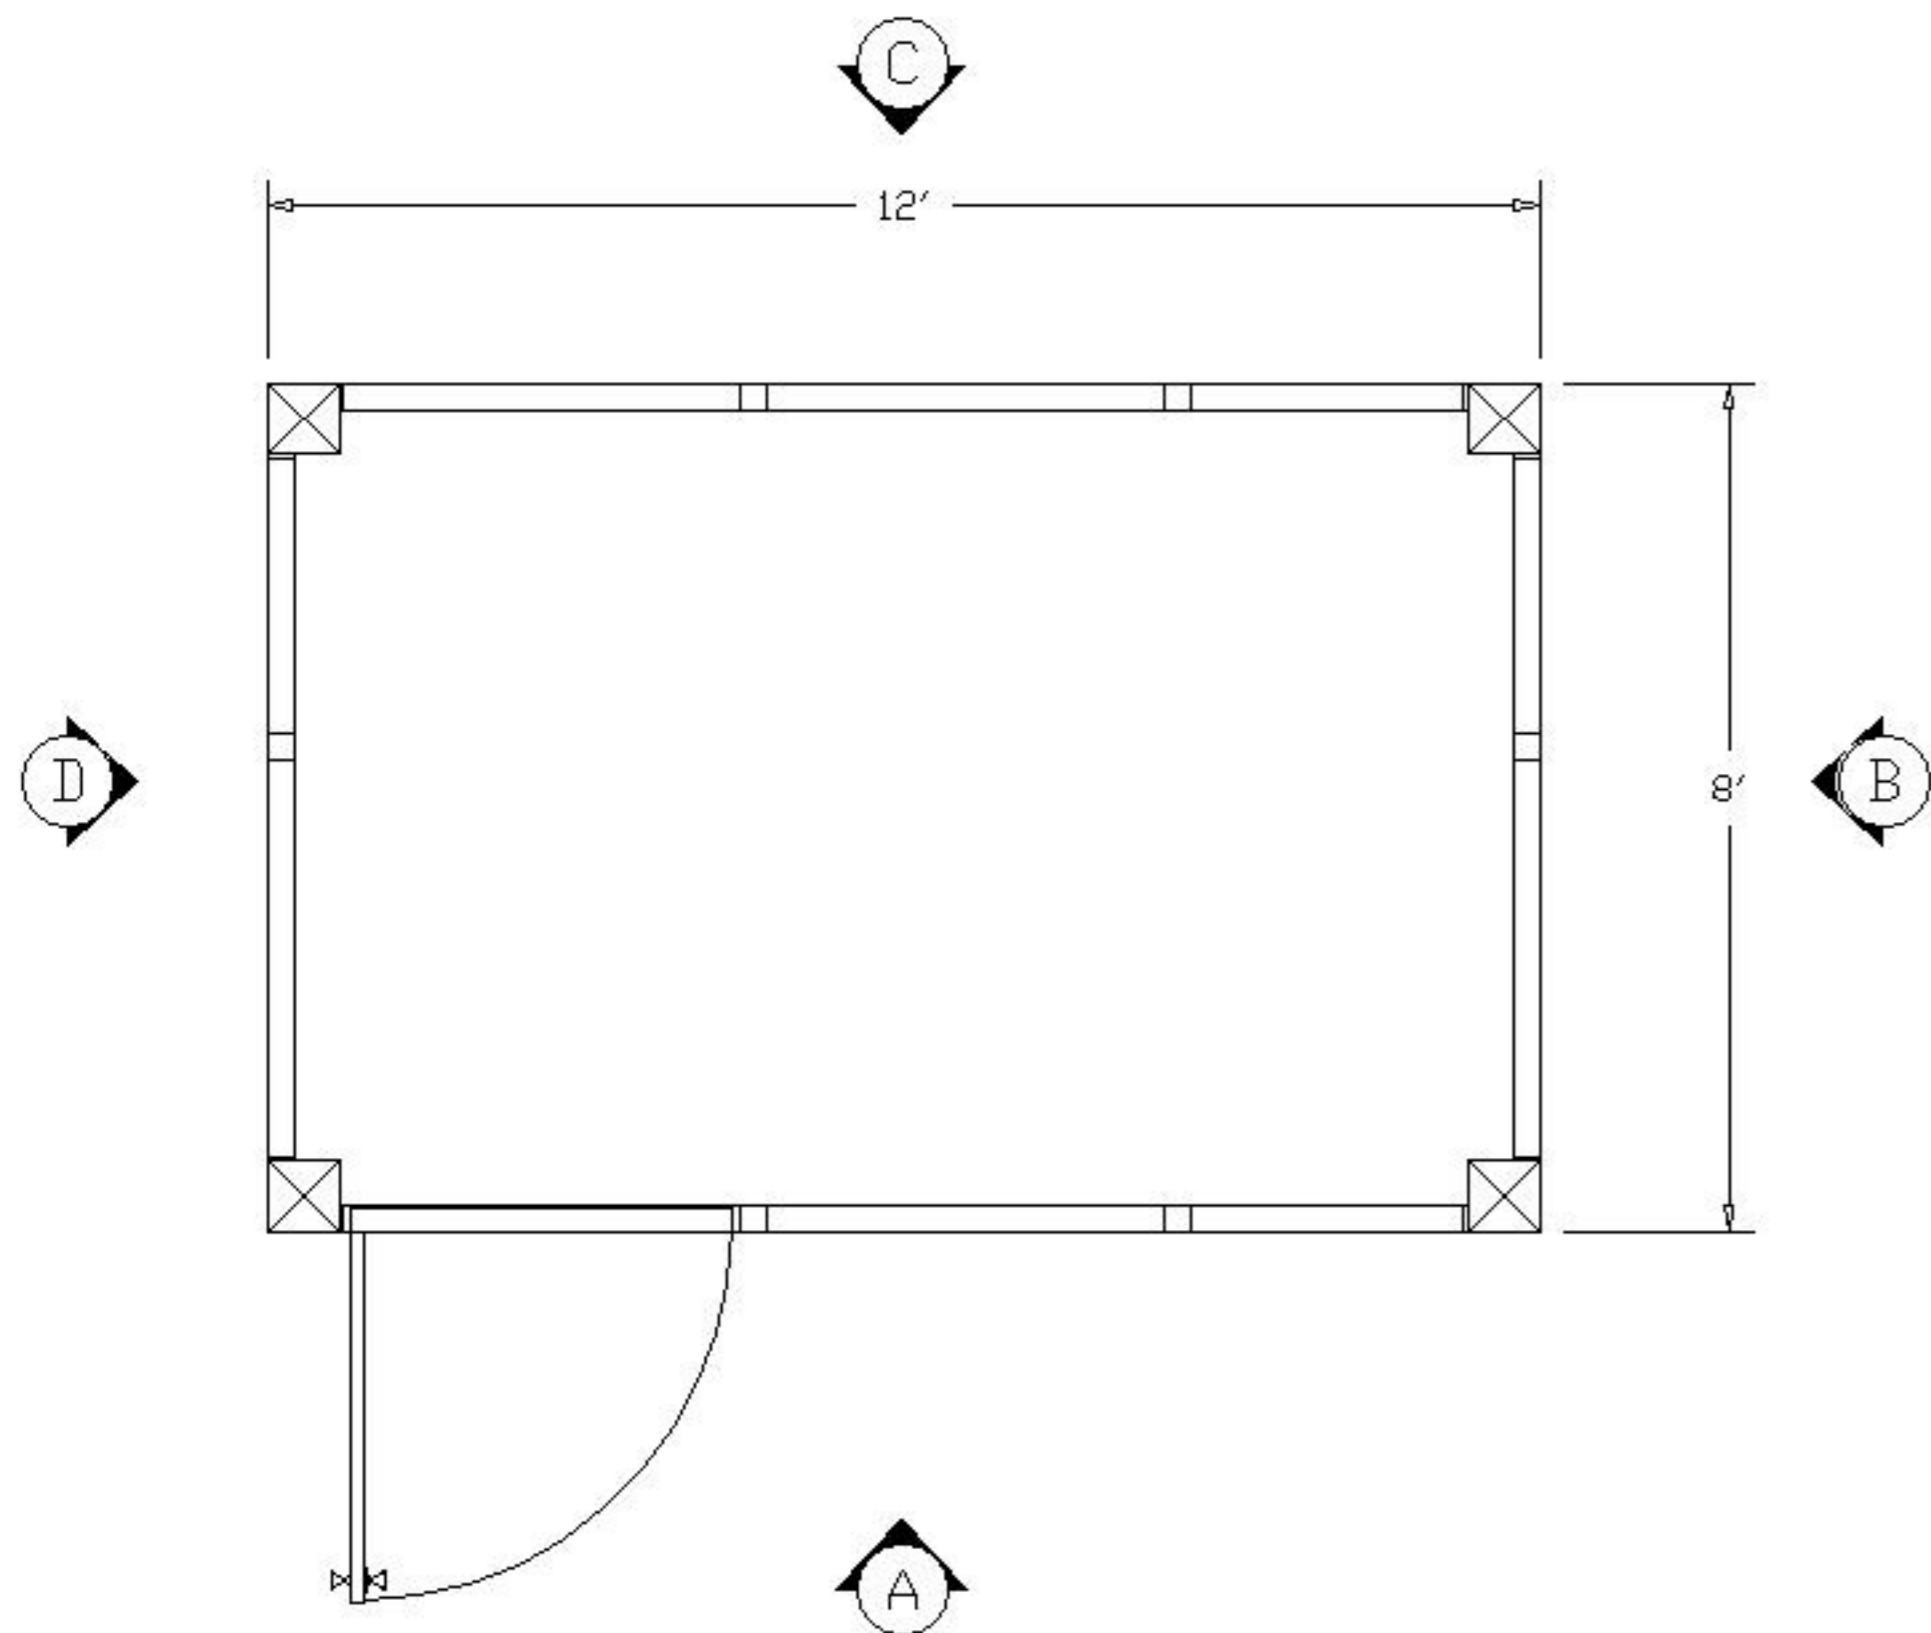

BASE LEVEL

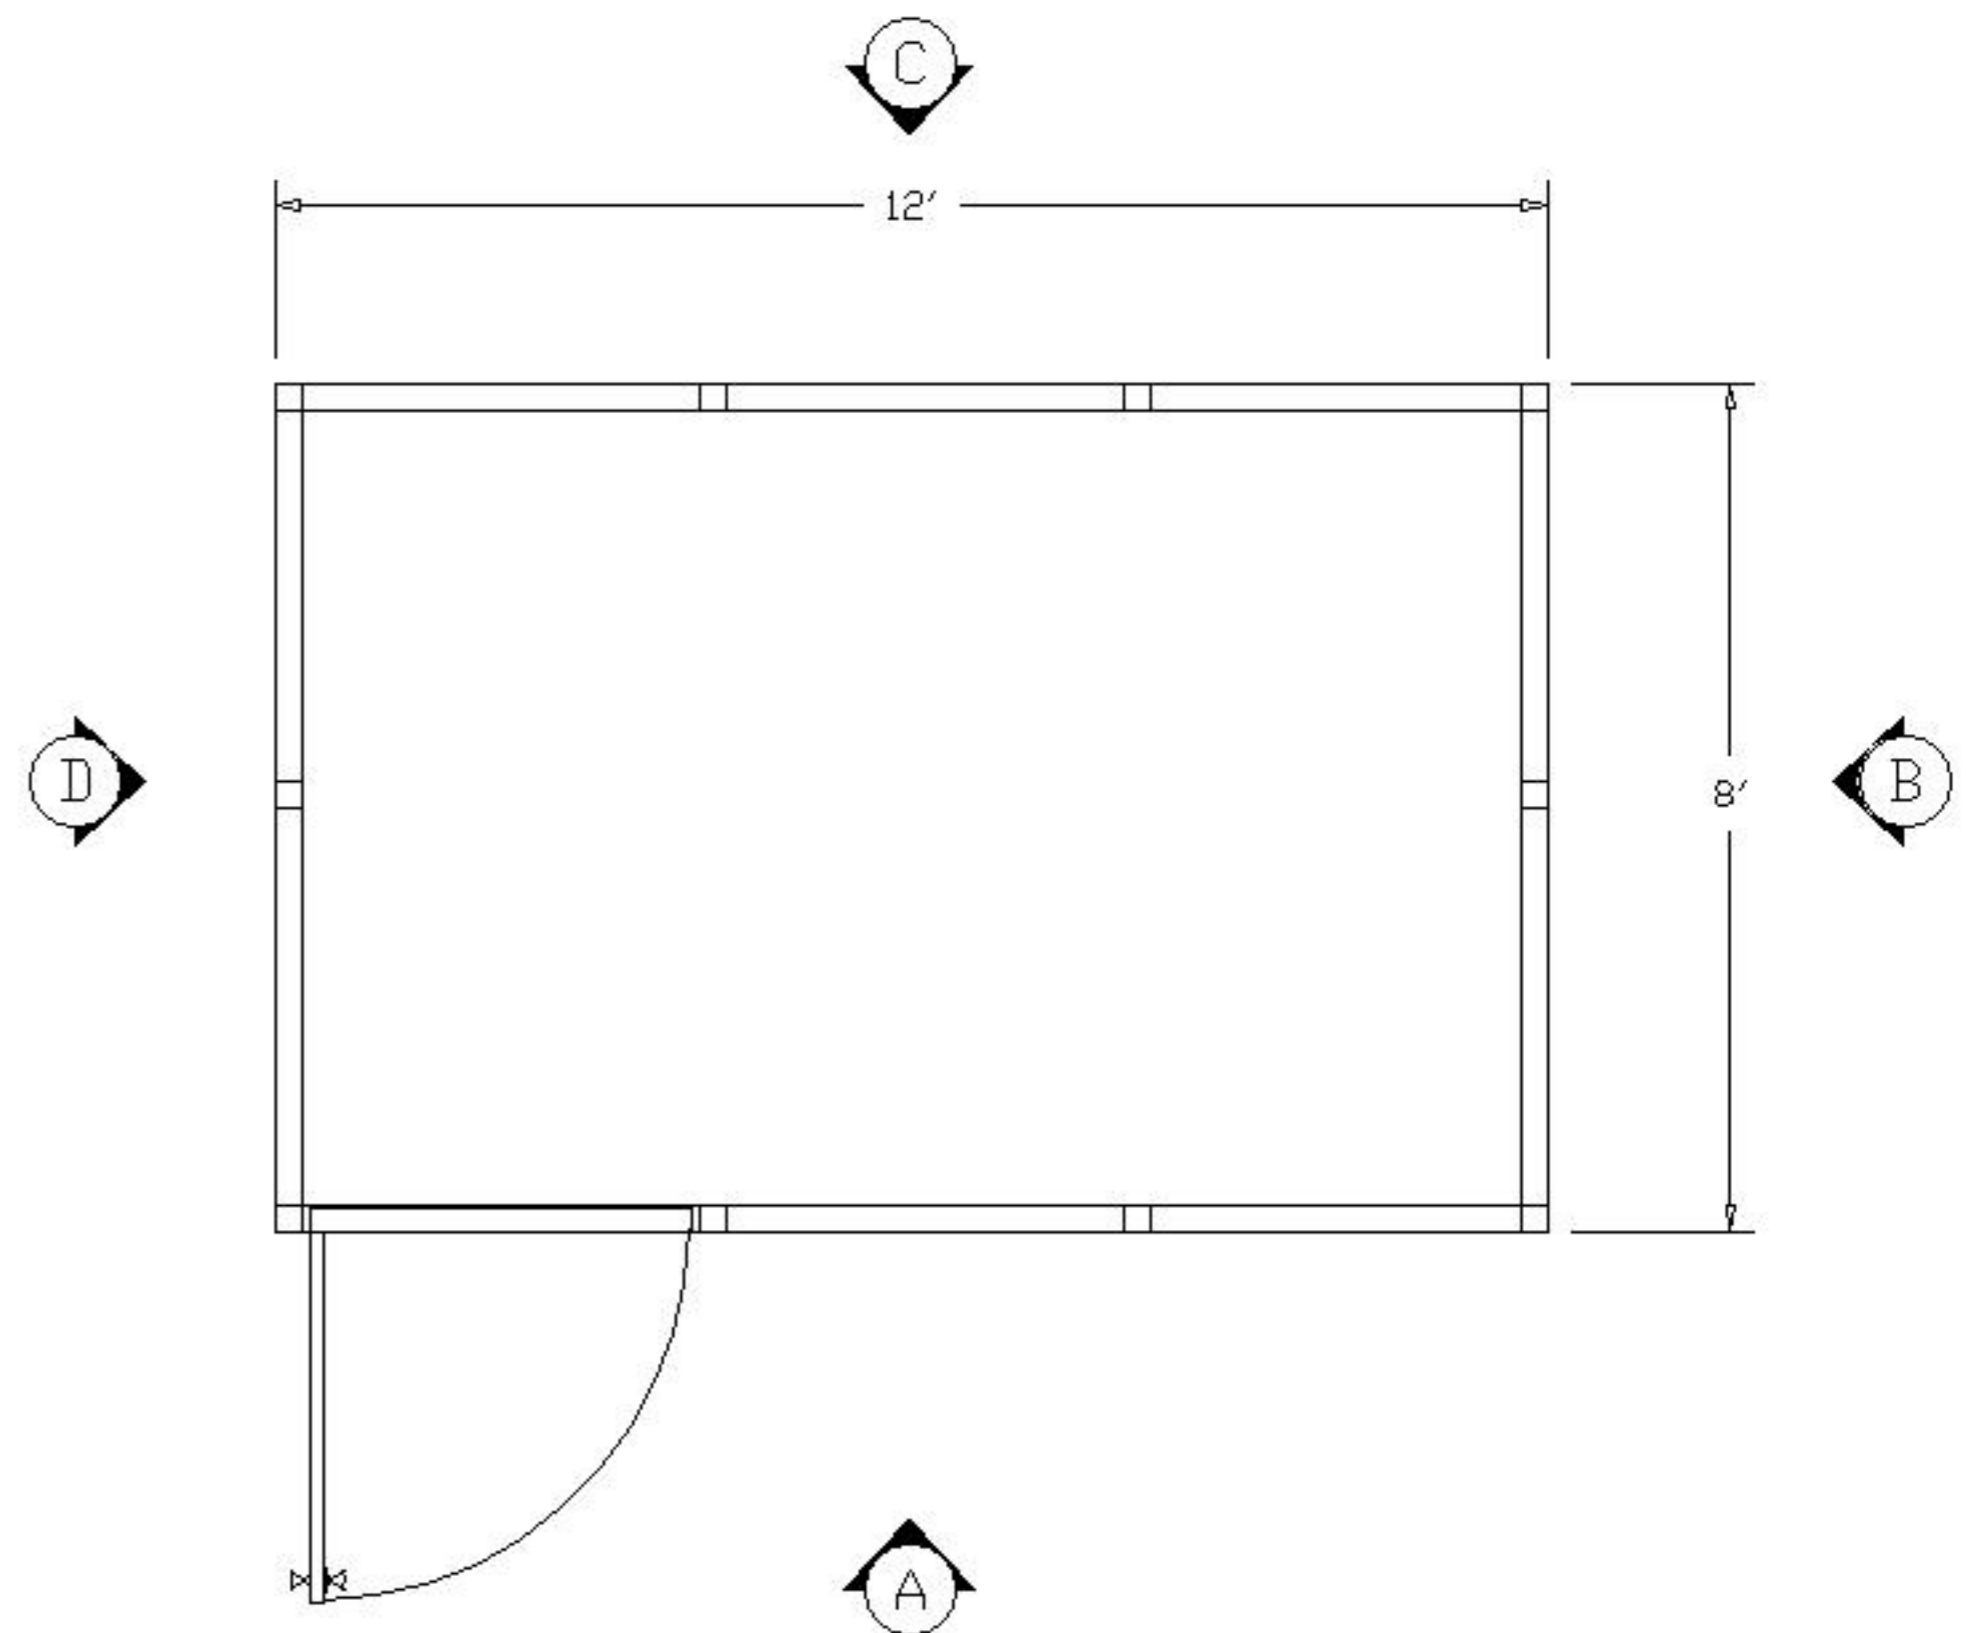


FIRST LEVEL

PLEASE MARK DESIRED LOCATION OF OPTIONS
 SHOWN IN LEGEND ON FLOOR PLAN
 IP3-2L-8128


8" SQ. TUBE
 STEEL COLUMN = 

DESCRIPTION
 TYP. 2'X4'x5/8"
 MINERAL BOARD =
 CEILING TILE

SYMBOL


DESIGNATION
 = C/T

TYP. 2' X 4'
 LAY IN 4 TUBE
 LIGHT FIXTURE =



= L/F

