


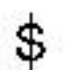

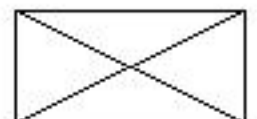






PLEASE MARK DESIRED LOCATION OF OPTIONS  
 SHOWN IN LEGEND ON FLOOR PLAN  
 IP3-STM-10148

<u>DESCRIPTION</u>	<u>SYMBOL</u>	<u>DESIGNATION</u>
208V OUTLET =		$\Phi$
TYP. EMERGENCY FLOOD LIGHTS =		E/L
120V DUPLEX OUTLET =		$\Phi$
LIGHT SWITCH =		\$
MAIN PANEL =		PNL
TYP. 2' X 4' LAY IN 4 TUBE LIGHT FIXTURE =		L/F
THRU WALL HVAC UNIT =		HVAC
8" SQ. TUBE STEEL COLUMN =		




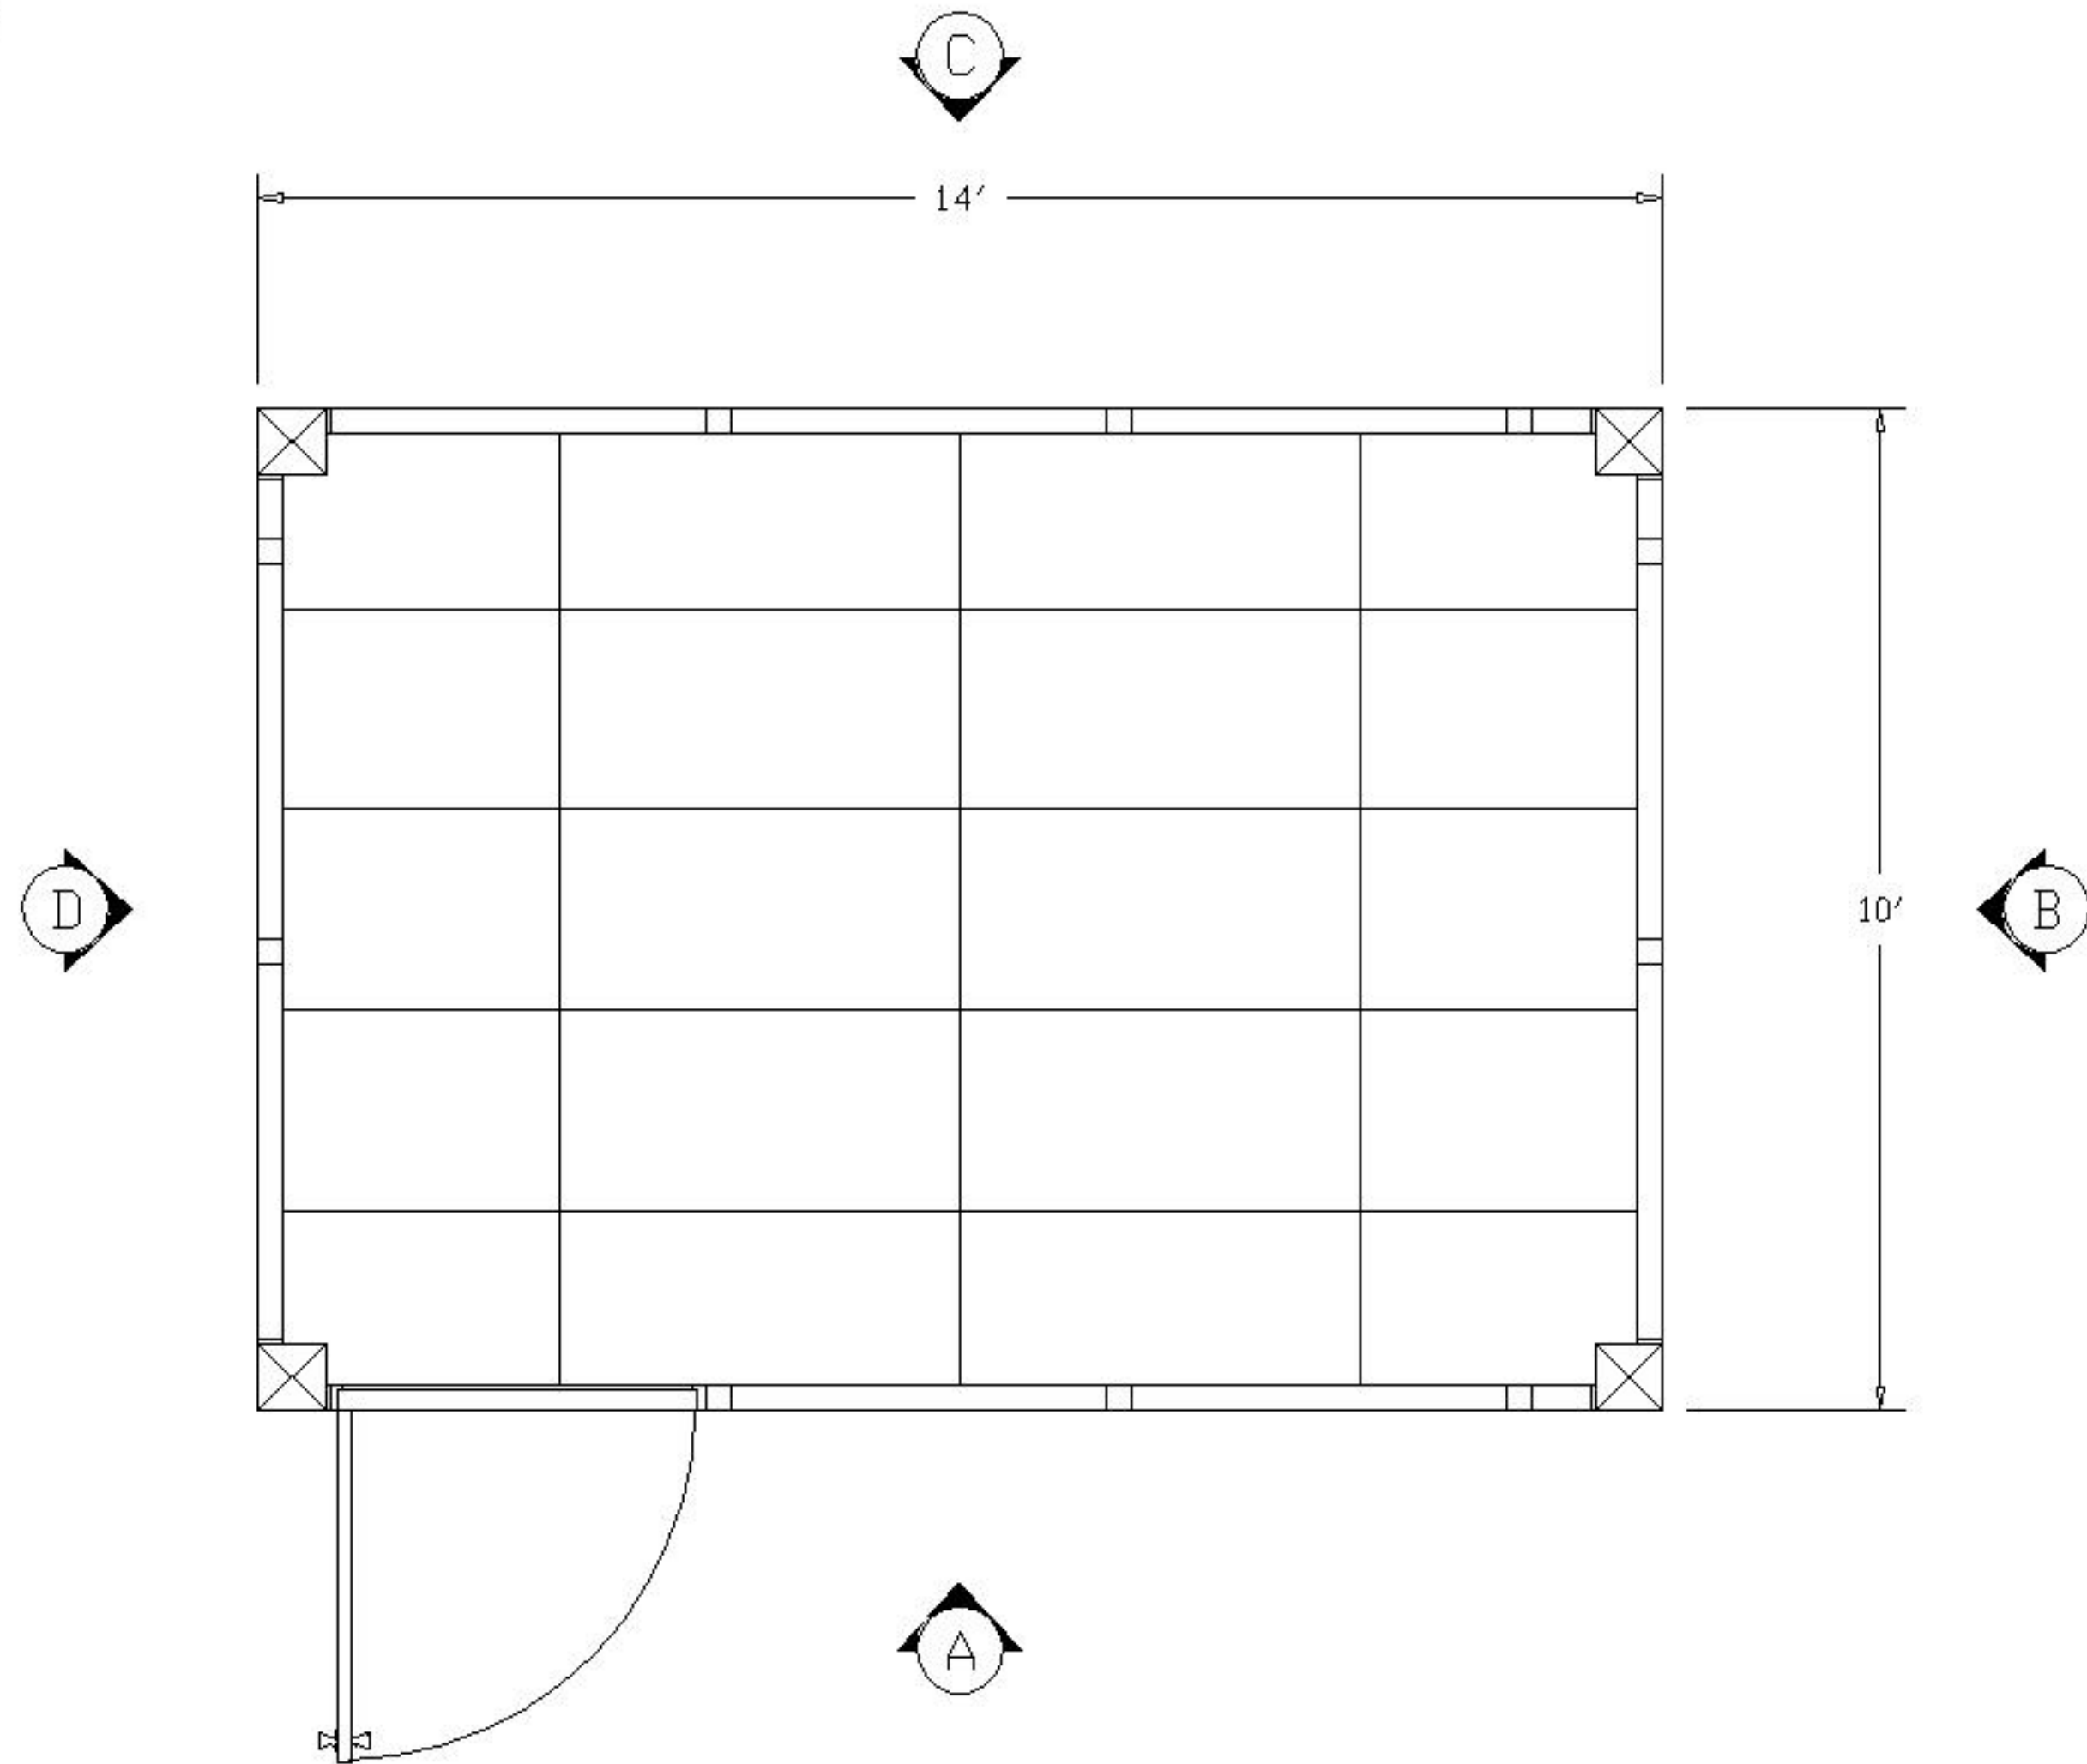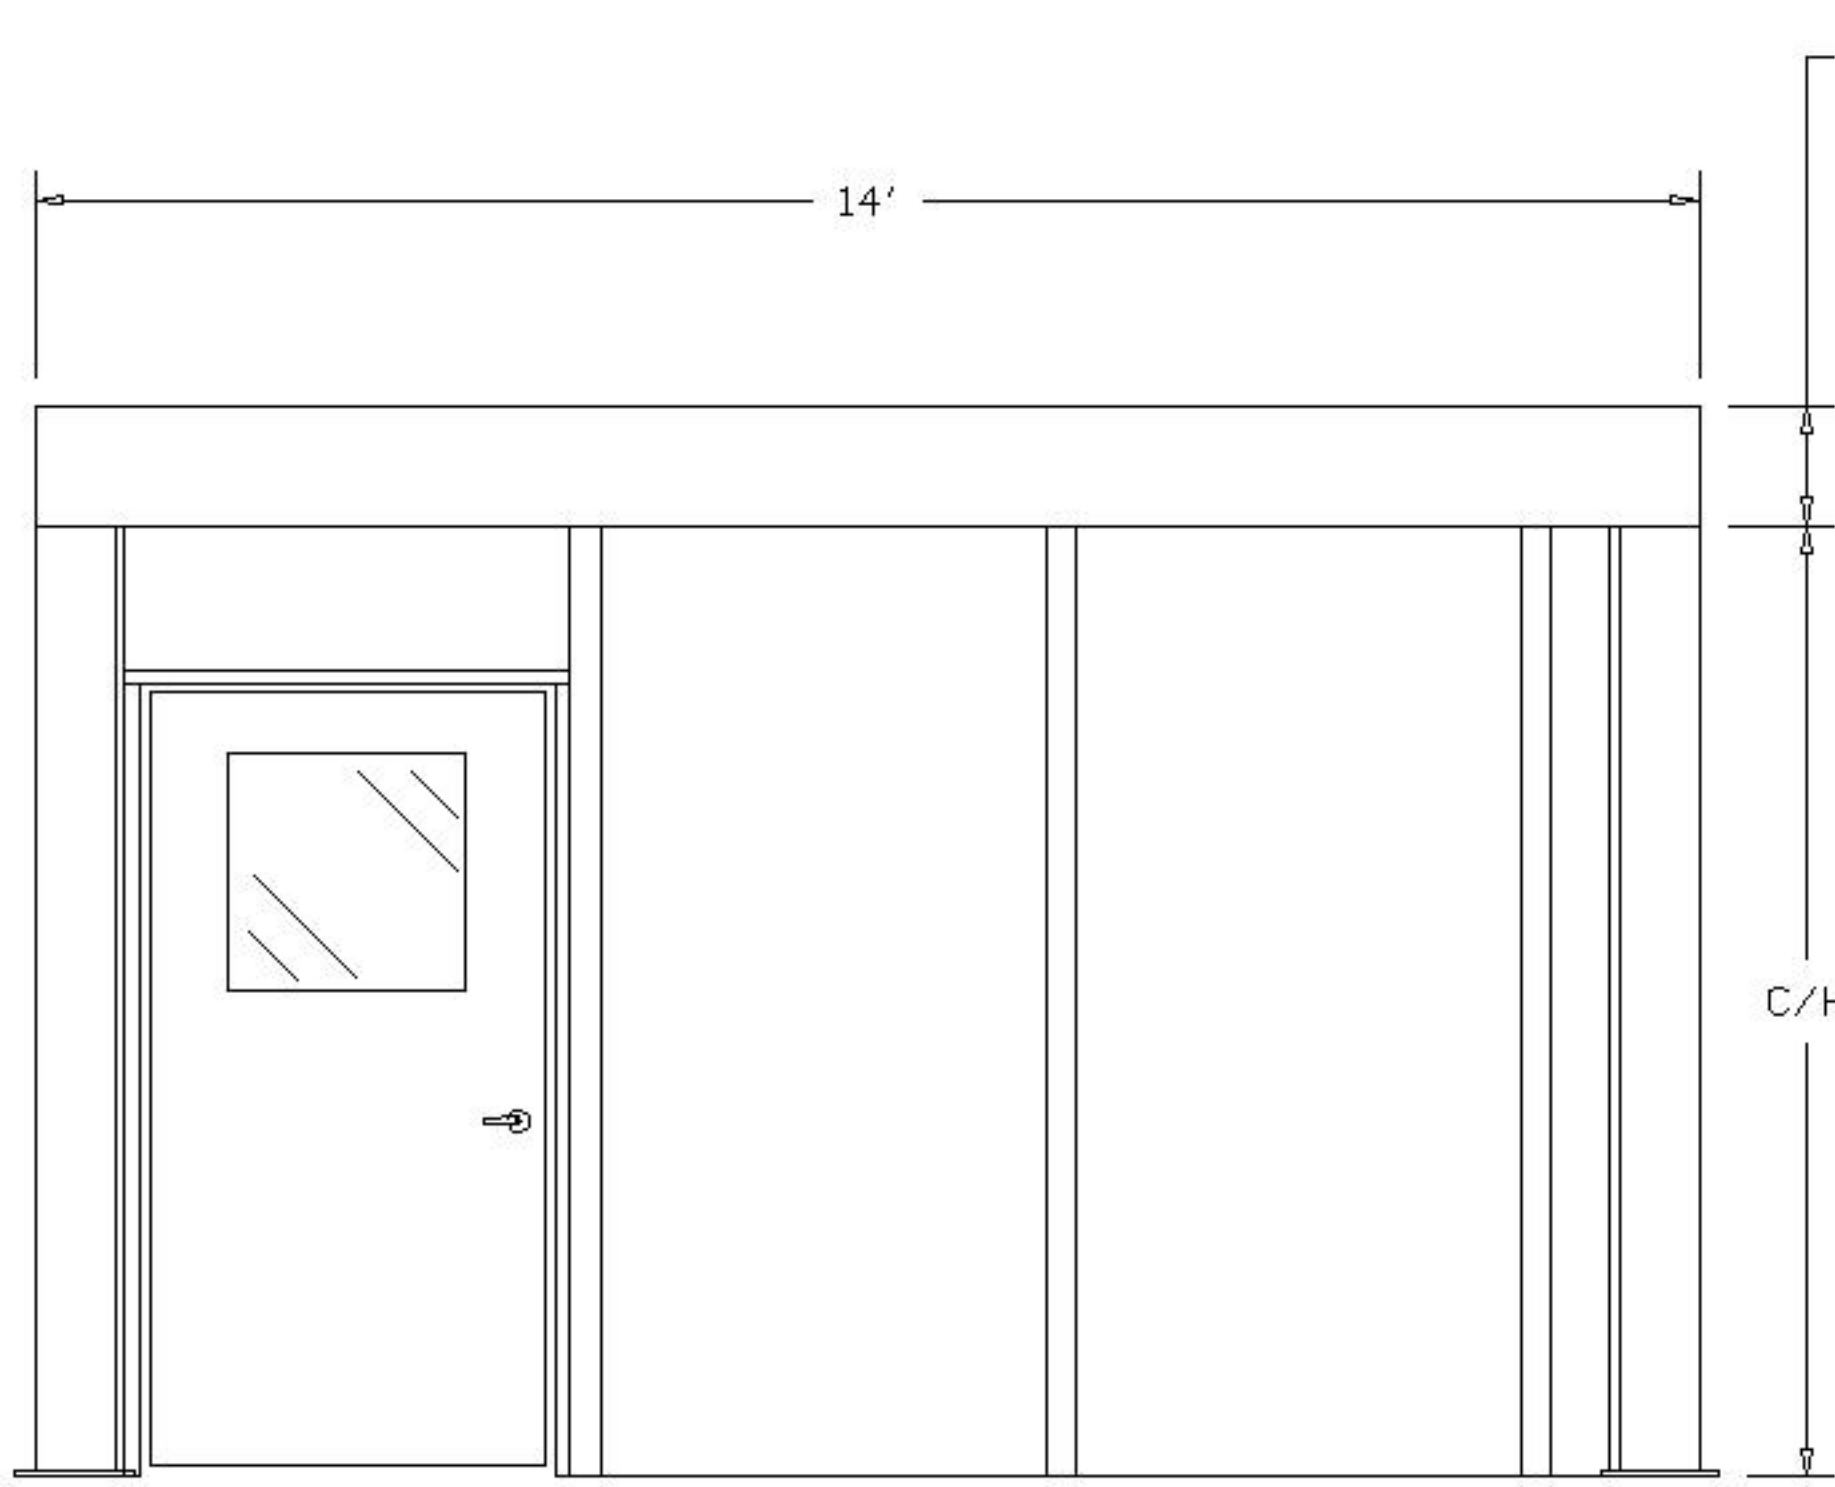

"A" ELEVATION

DIMENSION VARIES UPON SPAN LENGTH  
AND DECKING OPTIONS

C/H SPECIFY CLEAR HEIGHT  
(STANDARD IS 8')

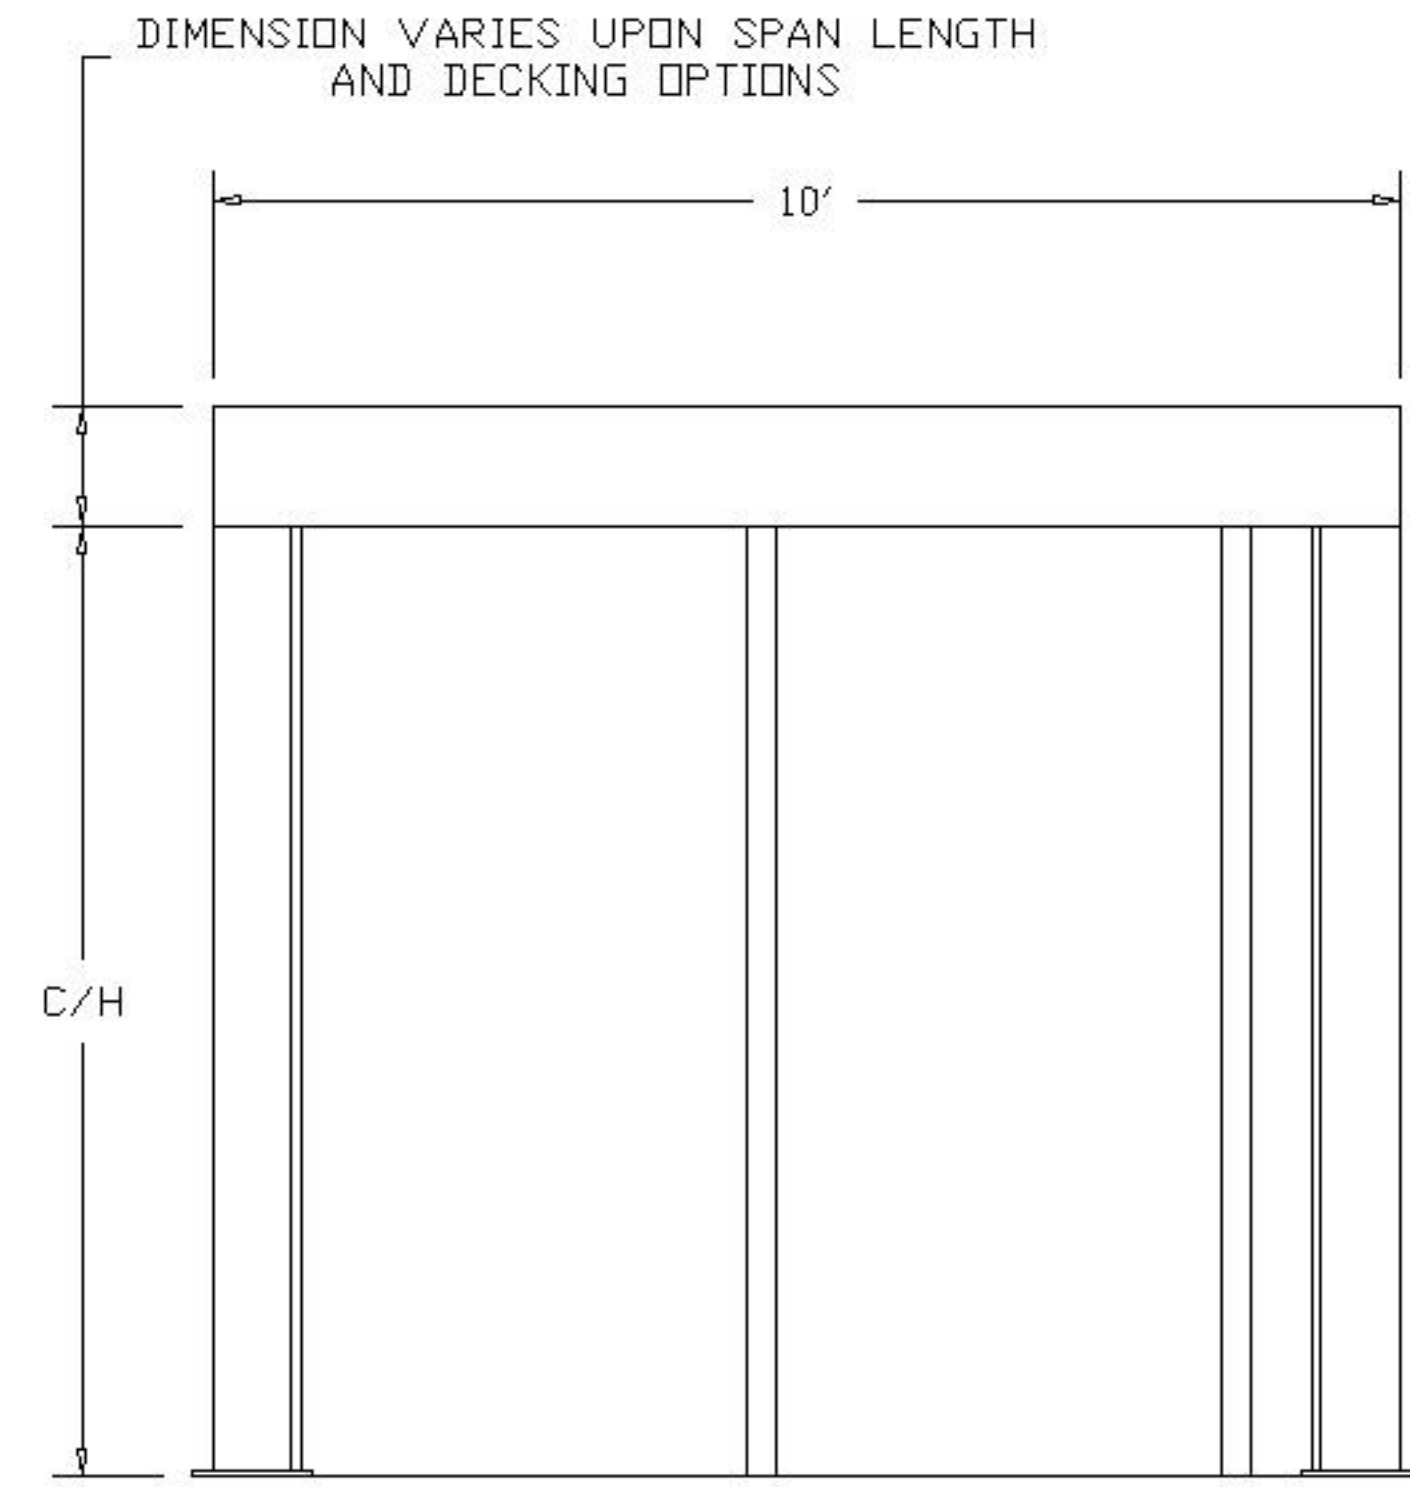

"B" ELEVATION

IP3-STM-10148




PLEASE MARK DESIRED LOCATION OF OPTIONS  
 SHOWN IN LEGEND ON FLOOR PLAN  
 IP3-STM-10148

DESCRIPTION

SYMBOL

DESIGNATION


TYP. 2'X4'x5/8"  
 MINERAL BOARD =  
 CEILING TILE

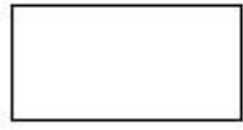

=

C/T


TYP. 2' X 4'  
 LAY IN 4 TUBE =  
 LIGHT FIXTURE

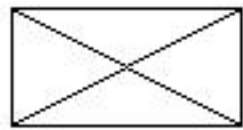

=

L/F

8" SQ. TUBE  
 STEEL COLUMN =

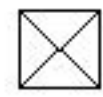

=

